

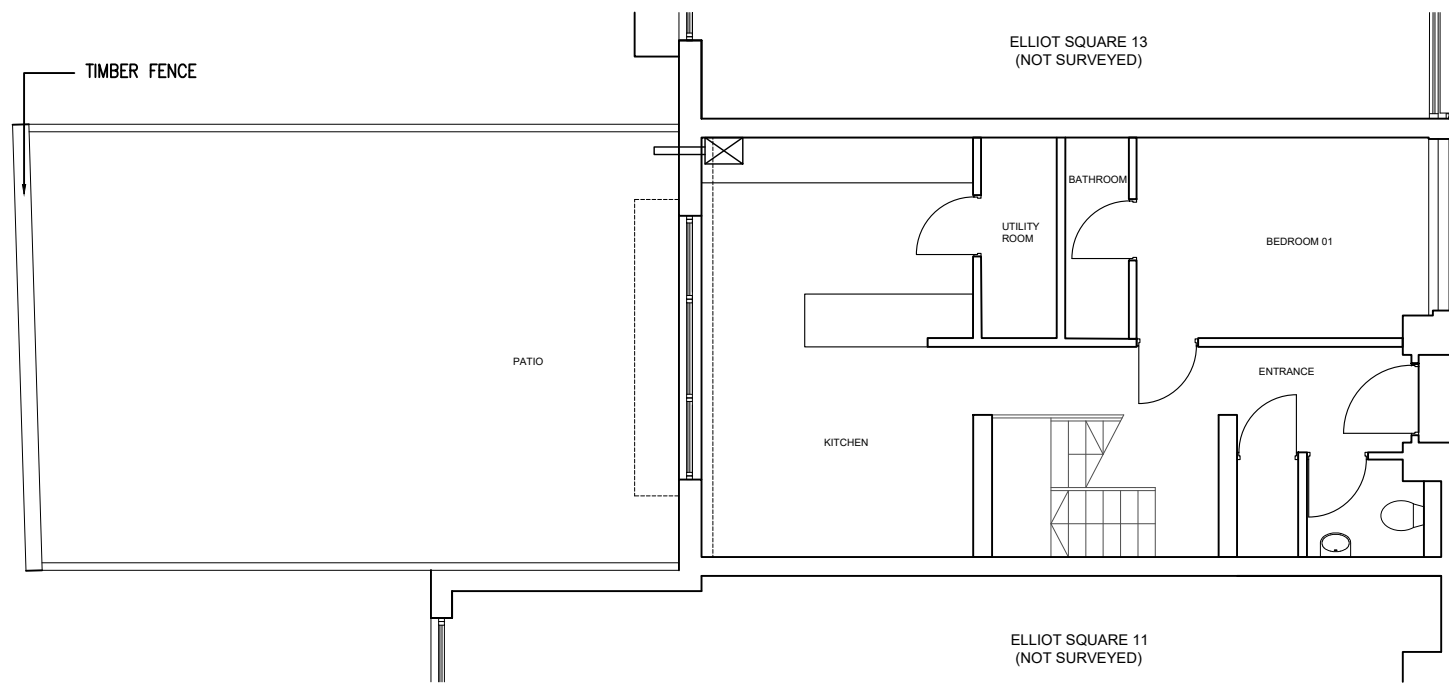



**STUDIO GRIZ**  
 E: carla@studiogrizz.com  
 T: +44 7340096288  
 W: www.studiogrizz.com

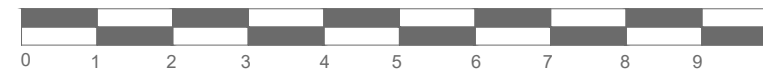

EXISTING GROUND FLOOR

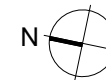

DESCRIPTION	DATE	REV
FIRST ISSUE	29.07.24	-

**PROJECT REFERENCE**  
ELLIOTT SQUARE

**PROJECT ADDRESS**  
12 ELLIOTT SQUARE  
NW3 3SU

**DRAWING TITLE**  
EXISTING PLAN  
GROUND FLOOR

**DRAWING REFERENCE**  
ELL\_EX\_GF\_90

**DRAWING FOR**  
PLANNING PERMISSION

**REVISION**  
FIRST ISSUE

**SCALE**  
1:100 @ A3

**DRAWN**  
CD

**CHECKED BY**  
CD

THIS DRAWING SHALL BE READ IN CONJUNCTION WITH ALL OTHER DRAWINGS FORMING PART OF THE CONTRACT INCLUDING ARCHITECTURAL, STRUCTURAL AND OTHER SERVICES INSTALLATION DRAWINGS.

THIS DRAWING SHALL BE READ IN CONJUNCTION WITH THE RELEVANT SPECIFICATIONS AND TECHNICAL SCHEDULES FORMING PART OF THE CONTRACT.

DO NOT SCALE THIS DRAWING.  
VERIFY ALL DIMENSIONS ON SITE.  
ALL DIMENSIONS IN MM UNLESS OTHERWISE STATED.

ALL DRAWINGS HAVE BEEN PREPARED FROM DIGITAL SURVEY DETAILS OR 'AS EXISTING' DRAWINGS PROVIDED BY OTHERS. ACCURACY CANNOT BE ASSUMED.

ANY DISCREPANCIES MUST BE REPORTED TO STUDIO GRIZ OR RESPONSIBLE PERSON(S) IMMEDIATELY.

THIS DRAWING IS ISSUED CONFIDENTIALLY AND MUST NOT BE DISCLOSED TO ANY THIRD PARTIES WITHOUT THE PRIOR WRITTEN CONSENT OF STUDIO GRIZ.