



- Existing Wilkins Building entrance door retained and protected throughout works
- New Portland stone pavers in front of entrance
- New metal balustrade. PPC Finish.
- New metal tapping rail to balustrade. PPC Finish, to match balustrade.
- Stone chipping border to separate existing Portland stone and new stone/pavers
- Existing stone upstand surround to lightwells either side of existing steps
- Existing Portland stone steps to entrance to be retained and protected with separating layer (shown as blue dotted line)

1 Wilkins Building Entrance - Proposed Cross Section  
Scale: 1:10 @ A1

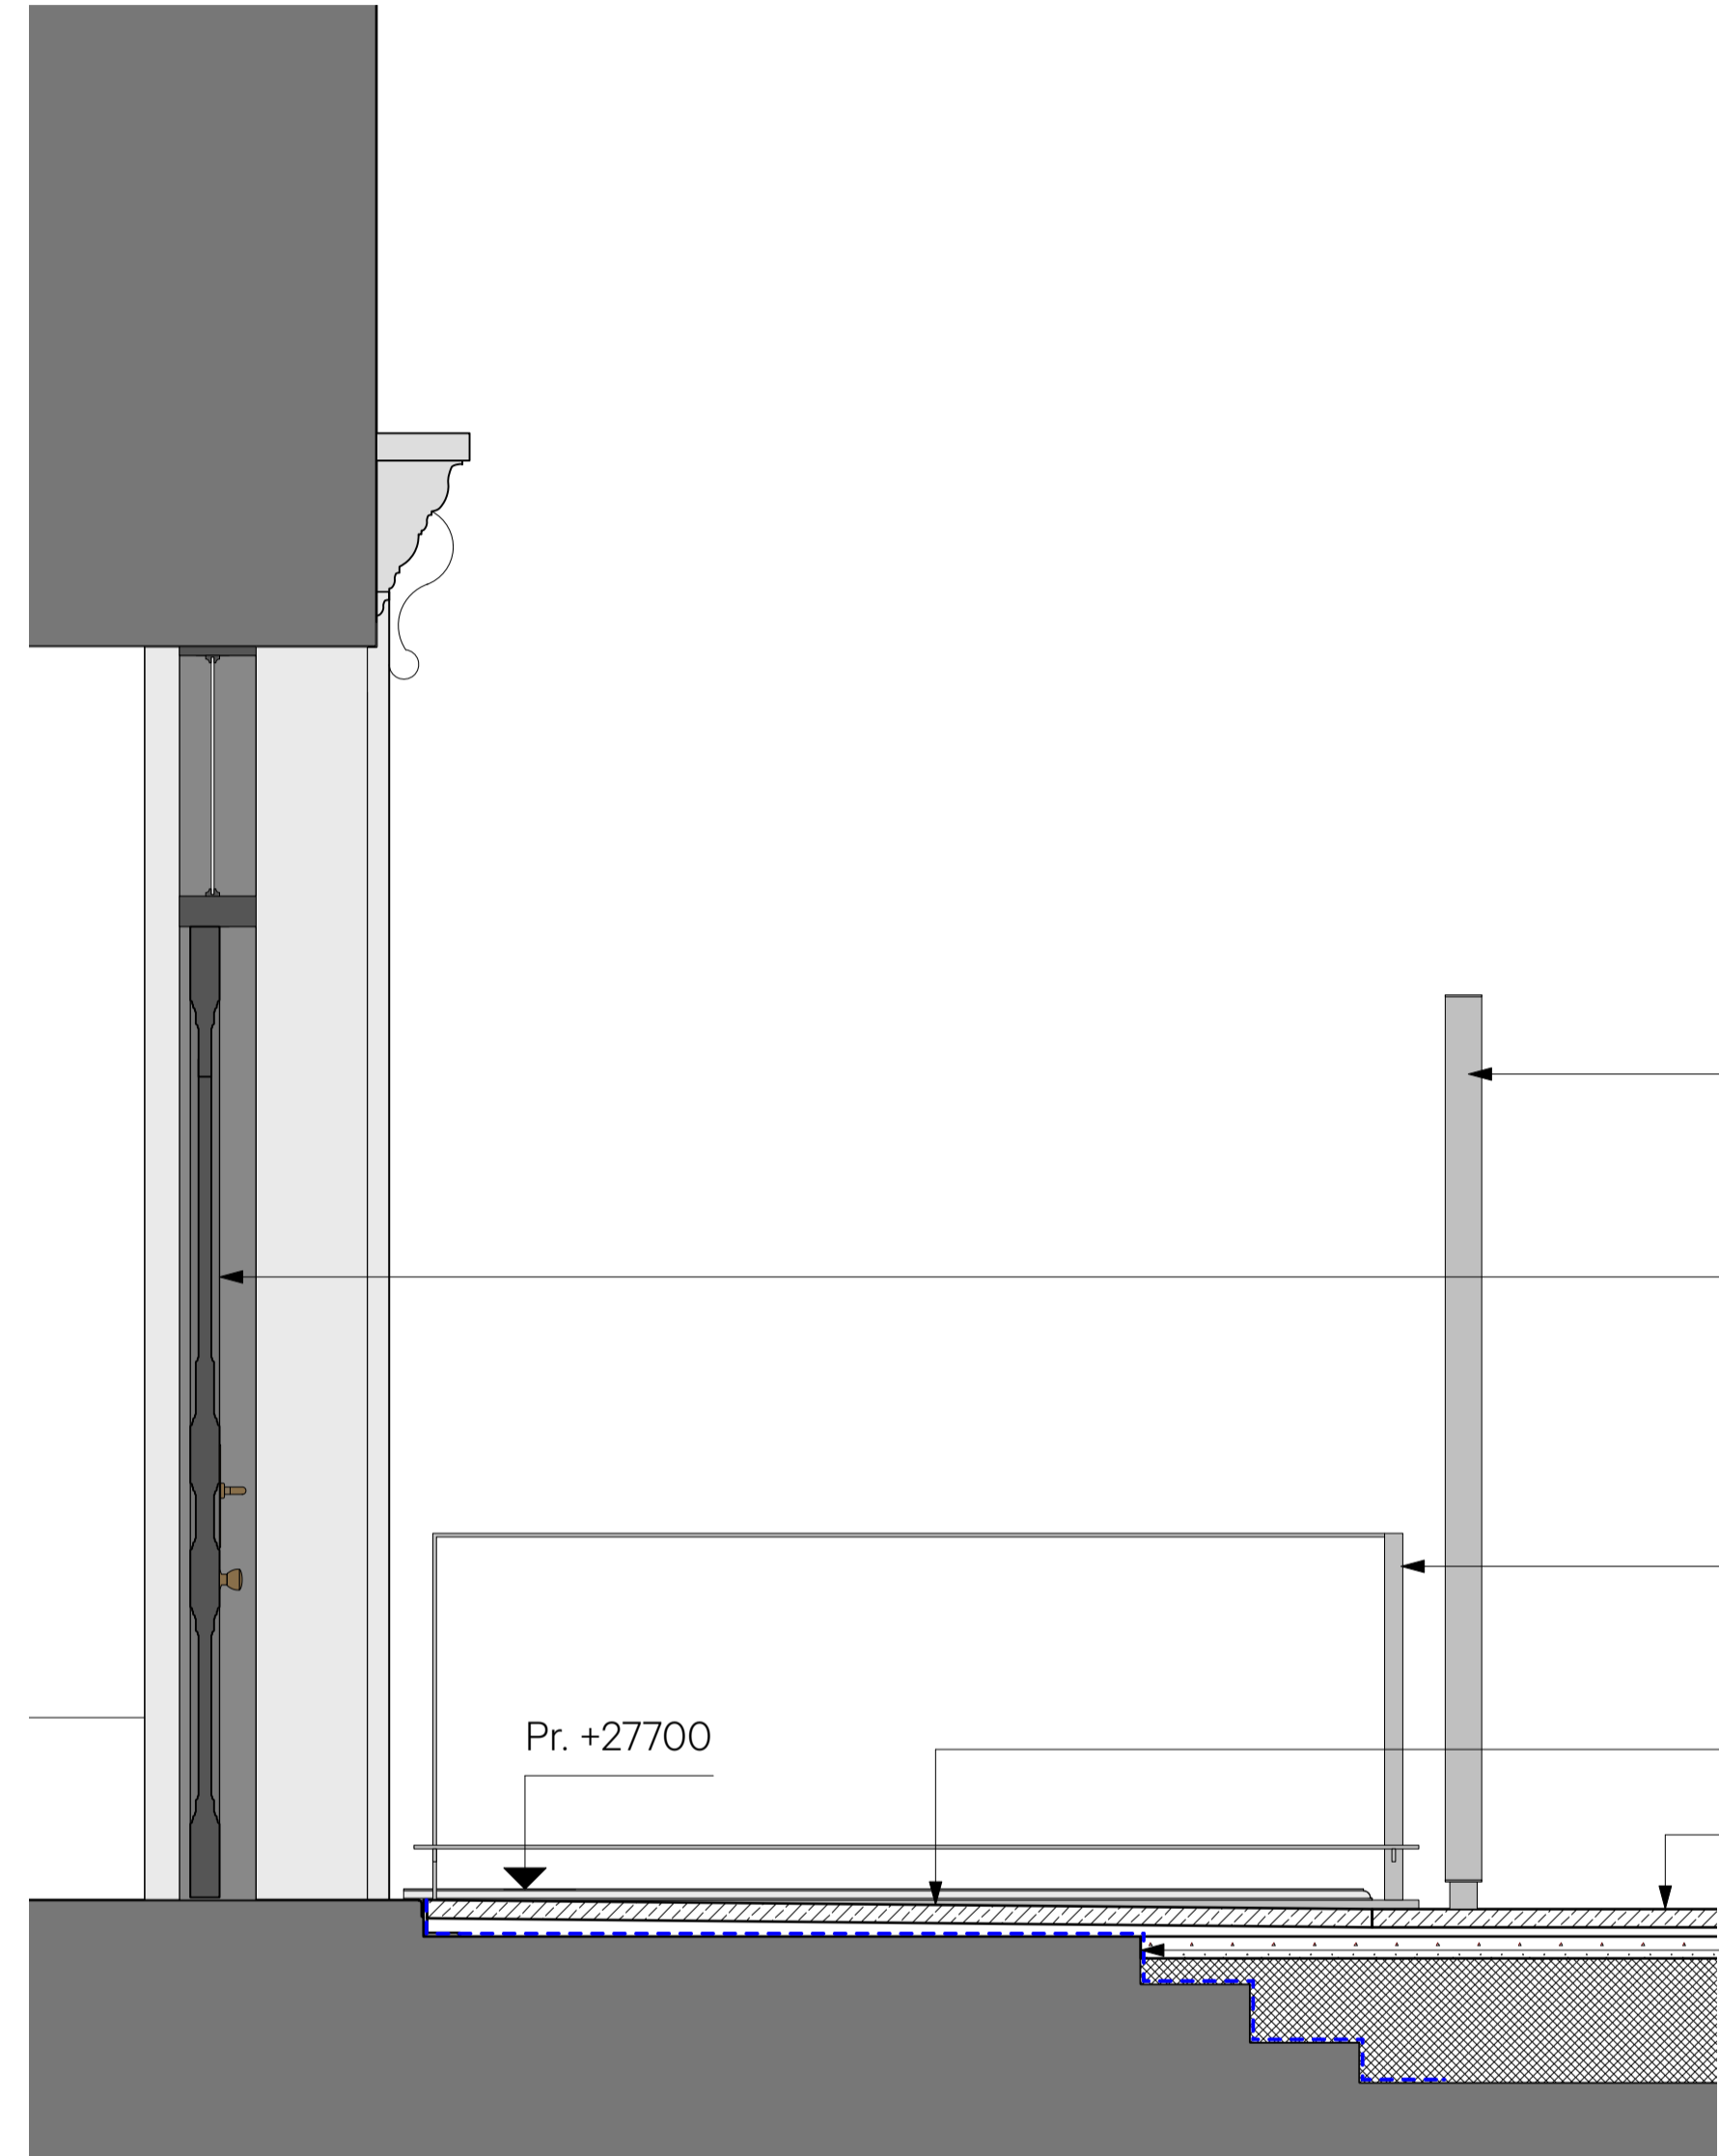

- Existing sign replaced with freestanding signage totem
- Existing Wilkins Building entrance door retained and protected throughout works
- New metal balustrade with tapping rail. PPC Finish.
- New Portland stone pavers in front of entrance
- New pavers: English Sandstone with Blue Pennant sandstone border; samples to be approved
- Existing Portland stone steps and entrance landing to be retained and protected with separating layer (shown as blue dotted line)

2 Wilkins Building Entrance - Proposed Section  
Scale: 1:10 @ A1

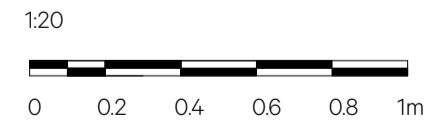

Date	Revision	Reviewed by	Issue Notes
12/07/24	P1	GW	Stage 03 Issue
23/07/2024	P2	GW	ISSUED FOR PLANNING - DRAFT
25/07/2024	P3	GW	ISSUED FOR PLANNING

NO DIMENSIONS ARE TO BE SCALED FROM THIS DRAWING. THE CONTRACTOR/MANUFACTURER IS RESPONSIBLE FOR CHECKING ALL DIMENSIONS AND QUERYING ANY DISCREPANCIES. THIS DRAWING IS THE PROPERTY OF BURWELL ARCHITECTS LTD. COPYRIGHT IS RESERVED BY THEM AND THE DRAWING IS ISSUED ON CONDITION THAT IT IS NOT COPIED, REPRODUCED, RETAINED OR DISCLOSED TO ANY UNAUTHORISED PERSON, EITHER WHOLLY OR IN PART, WITHOUT WRITTEN CONSENT.

Project Title <b>UCL Bi-Centennial Main Quad &amp; Wilkins</b>	Project Director <b>NB</b>	Project No. <b>979</b>
	Drawn By <b>CA</b>	Scale <b>1:20 @ A1</b>
Sheet Title <b>Wilkins Building Entrance - Detail Sections</b>	Date <b>15/07/2024</b>	CAD File Name <b>979-A-0150 Series - Detail Area 1 - North Cloister Entrance Details.vex</b>
	Revision <b>P3</b>	Sheet No. <b>979-A-0156</b>

Client <b>UCL London, WC1E 6BT</b>
Design Firm <b>Unit 001 California Building Deals Gateway London SE13 7SB 020 8305 6010 info@burwellarchitects.com www.burwellarchitects.com</b>

**Burwell Architects**