


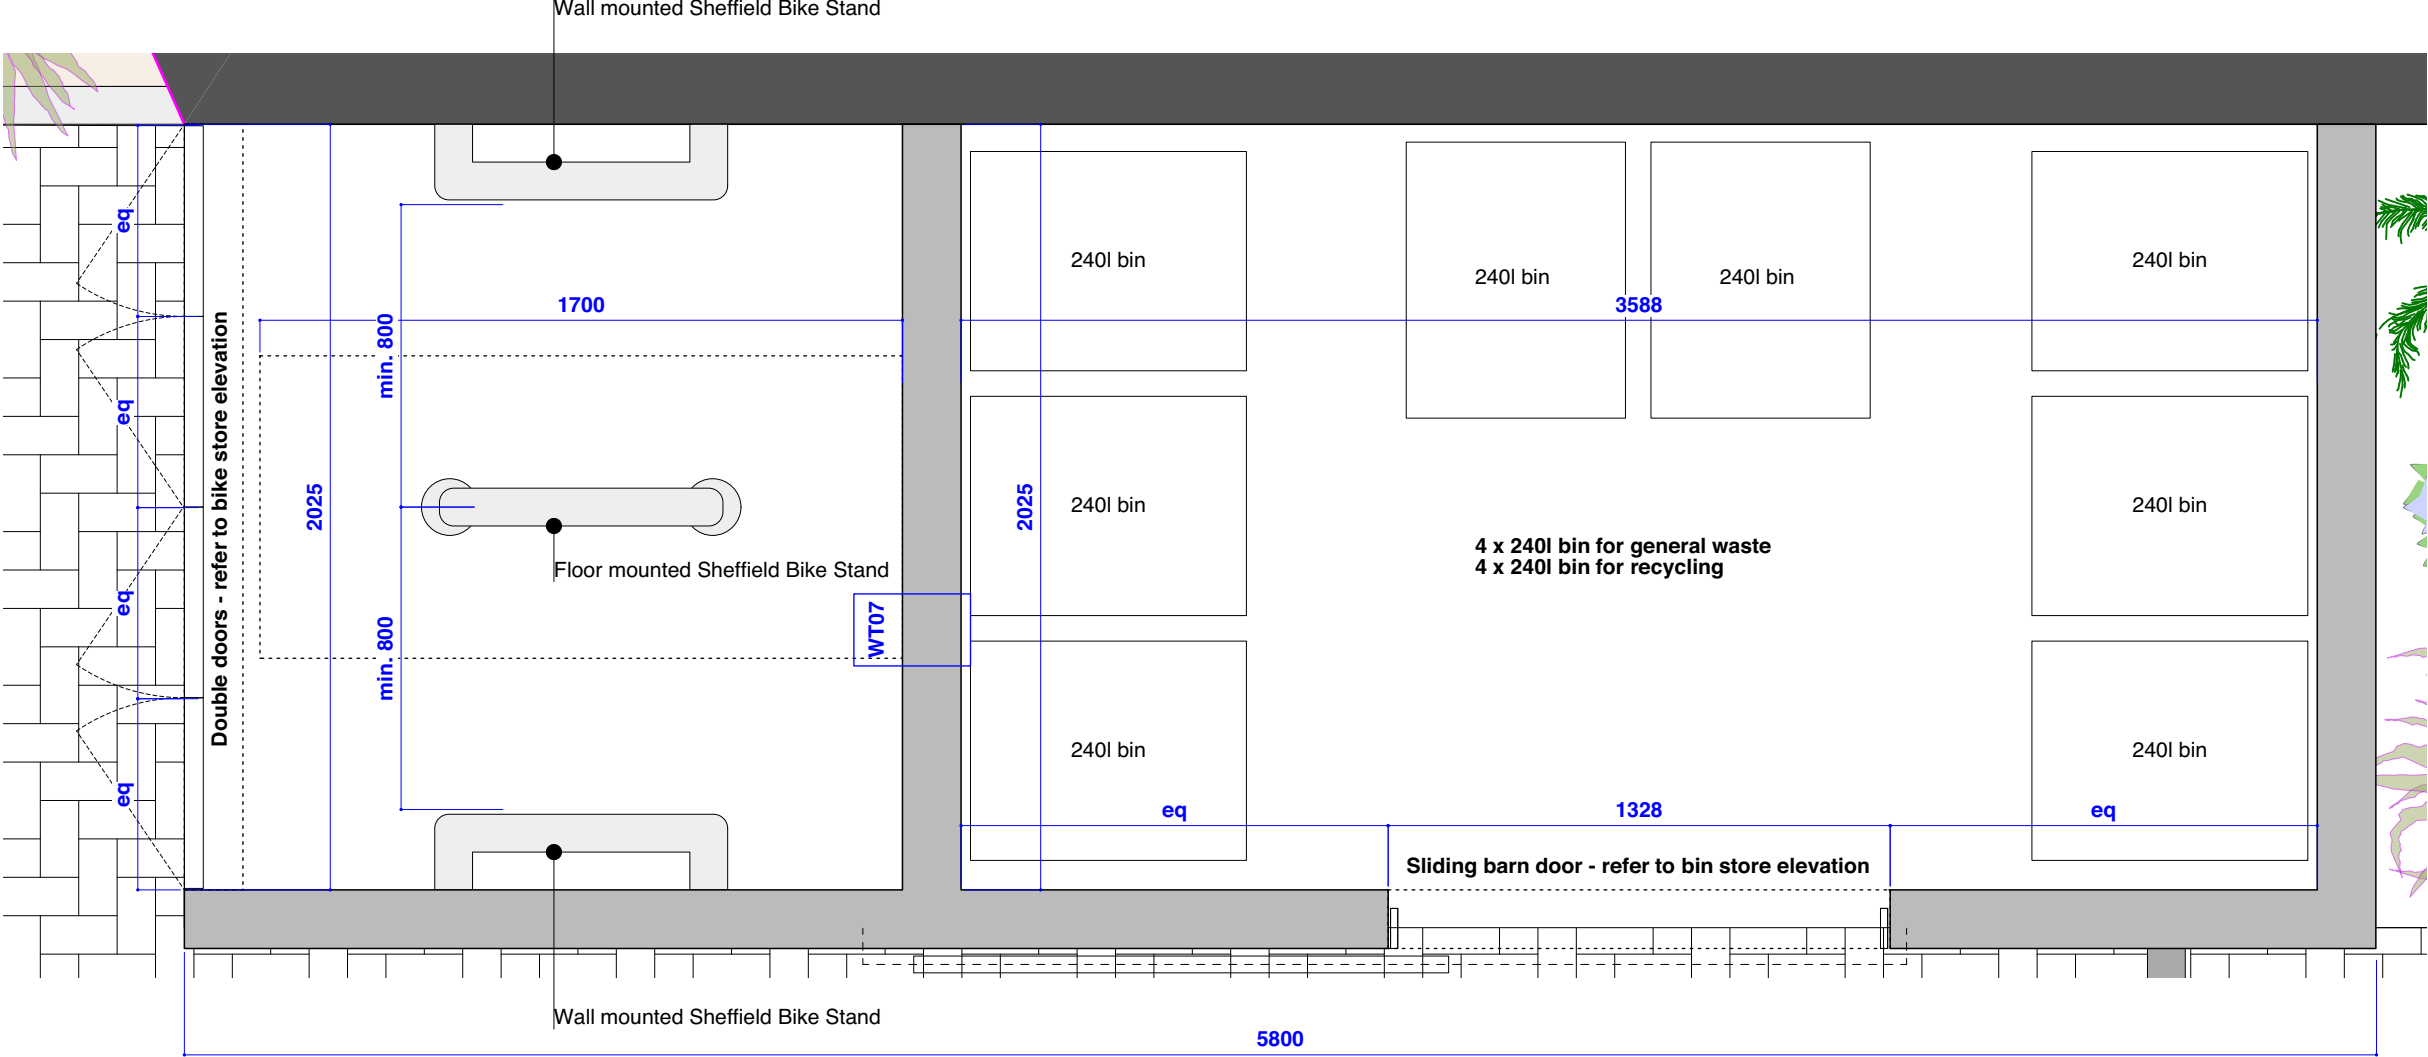

DISCLAIMER:

Dimensions to be verified on site. Only figured dimensions to be used and any discrepancies in dimensions are to be reported to Holloway and Holloway. No dimensions are to be scaled from printed drawings. Any areas indicated on this drawing are for guidance only. No responsibility is taken for their accuracy.

There is a risk of injury or death in construction if works are not properly planning and supervised. The contractor must not undertake any elements of the work without first having carried out the necessary risk assessments and prepare detailed method statements.

KEY:

NOTES:

Refer to the following drawings for more information relating to references:

Build Ups 601, 602, 603, 604

Door Schedules

Details 511 and 512, 523, 524

Structural engineering drawings


REV.	DESCRIPTION:	BY:	DATE:
STAGE:			
TENDER DRAFT			

	HOLLOWAY+HOLLOWAY 13 HARCOURT ROAD BROCKLEY SE4 2AJ		
	Client	LONDON PROPERTY VENTURES	
	Address	GONDAR GARDENS	
	TITLE	DETAILS	
DRAWING	522		
REV.	-	SCALE	AS STATED
STATUS	TENDER DRAFT	DRAWN	VH
DATE	JULY 22	CHECKED	-

1

BIN STORE ELEVATIONS - REAR


1:20

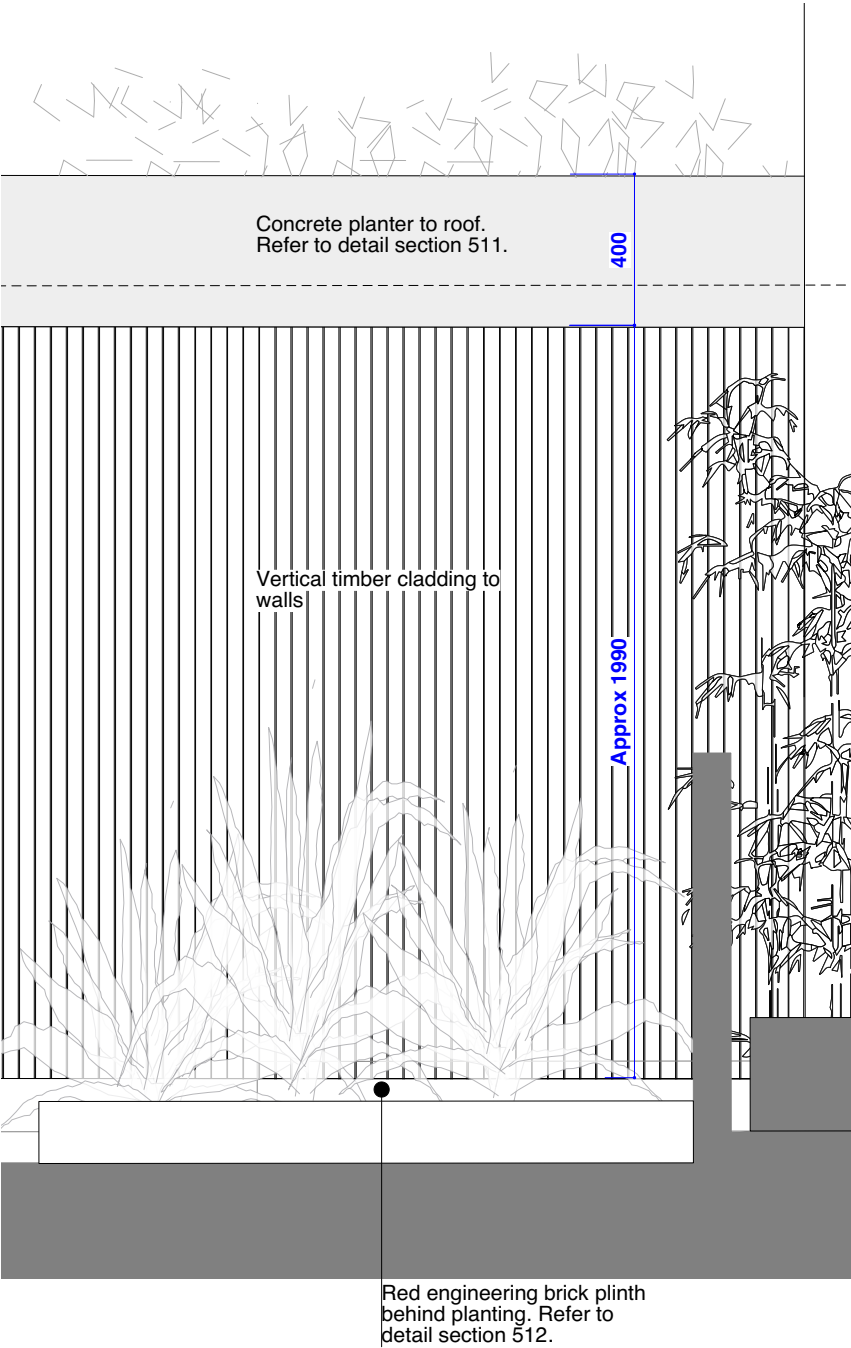

2

BIN & BIKE STORE ELEVATIONS - SIDE

1:20

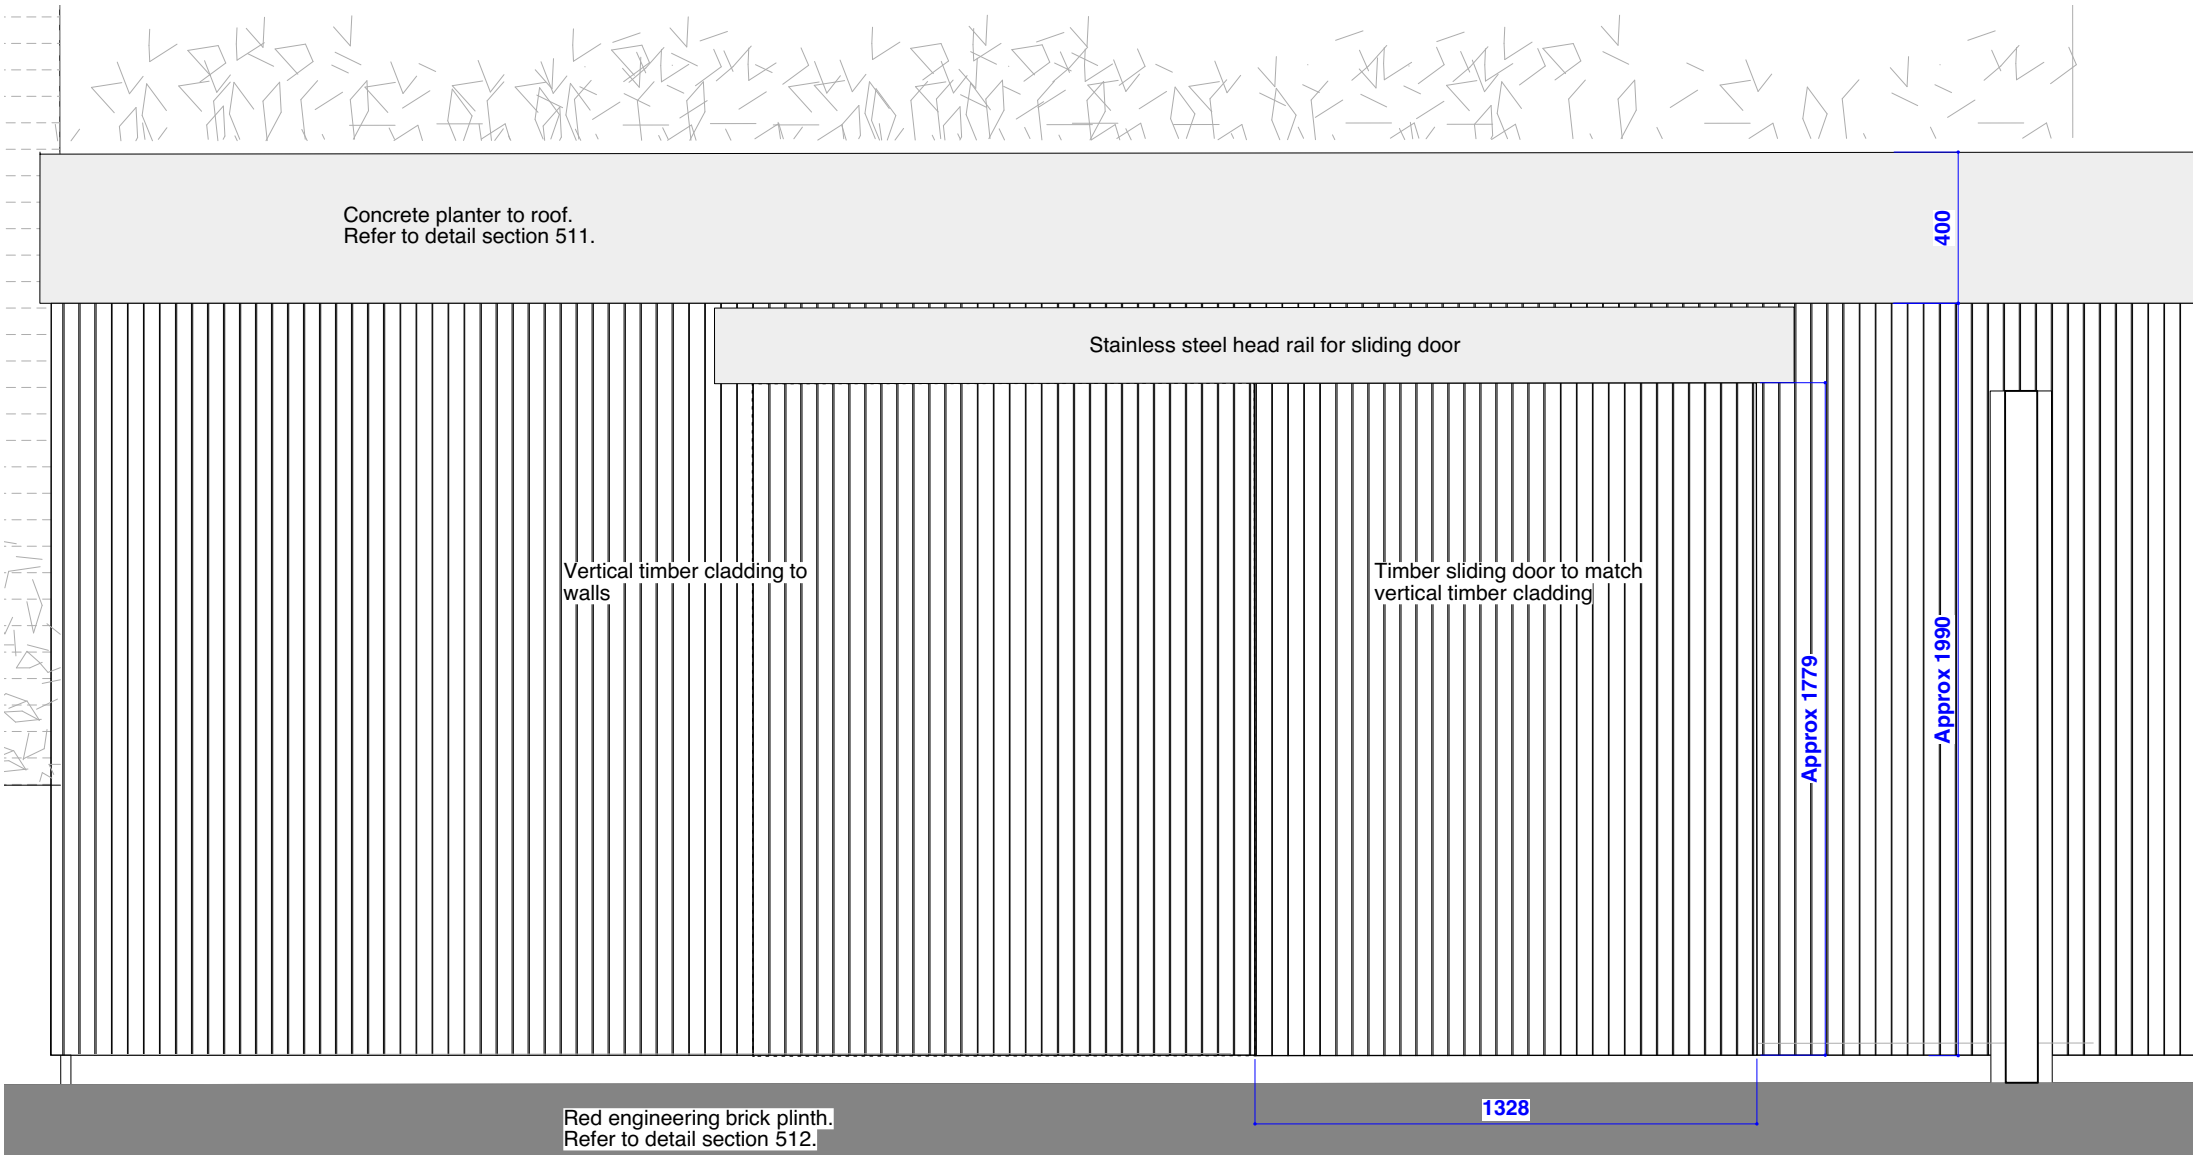

1:20 @ A3

1m

1:50 @ A3

1m

2m

3m

4m

1:100

1m

2m

3m

4m

1:200

2m

3m

4m

5m

6m

7m

8m

9m

1:500

10m

20m

1:1250

20m

30m

40m

50m

DISCLAIMER:

Dimensions to be verified on site. Only figured dimensions to be used and any discrepancies in dimensions are to be reported to Holloway and Holloway. No dimensions are to be scaled from printed drawings. Any areas indicated on this drawing are for guidance only. No responsibility is taken for their accuracy.
There is a risk of injury or death in construction if works are not properly planning and supervised. The contractor must not undertake any elements of the work without first having carried out the necessary risk assessments and prepare detailed method statements.

KEY:

NOTES:

Refer to the following drawings for more information relating to references:

Build Ups 601, 602, 603, 604

Door Schedules

Details 511 and 512, 522, 524

Structural engineering drawings

REV.	DESCRIPTION:	BY:	DATE:

STAGE:

TENDER DRAFT

HH

HOLLOWAY+HOLLOWAY
13 HARCOURT ROAD
BROCKLEY
SE4 2AJ

Client

LONDON PROPERTY VENTURES

Address

GONDAR GARDENS

TITLE

DETAILS

DRAWING

524

REV.	SCALE	AS STATED
REV.	-	AS STATED
STATUS	TENDER DRAFT	DRAWN VH
DATE	JULY 22	CHECKED -