
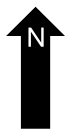
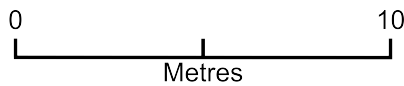


Guilford Place Drinking Fountain

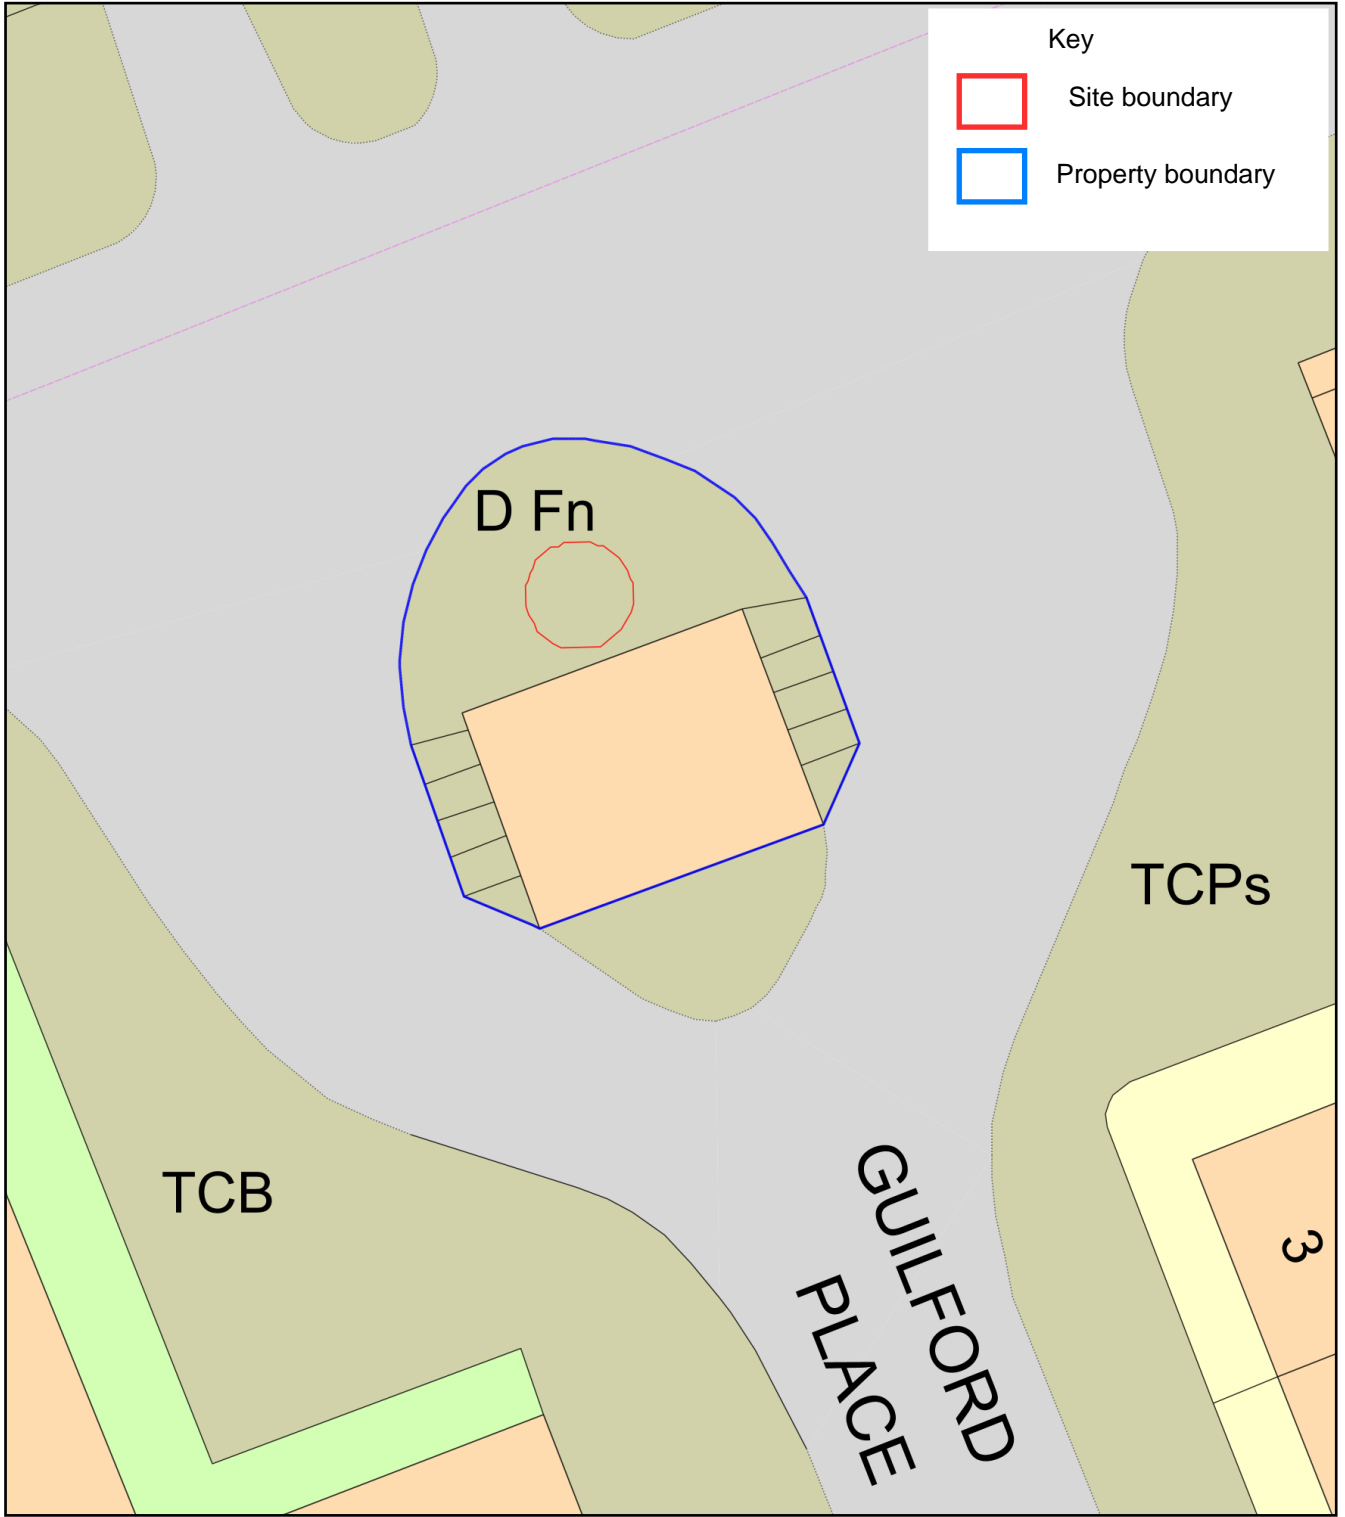

Plan Produced for: Heritage of London Trust

Date Produced: 29 Jul 2024

Plan Reference Number: TQRQM24211103018850

Scale: 1:200 @ A4