

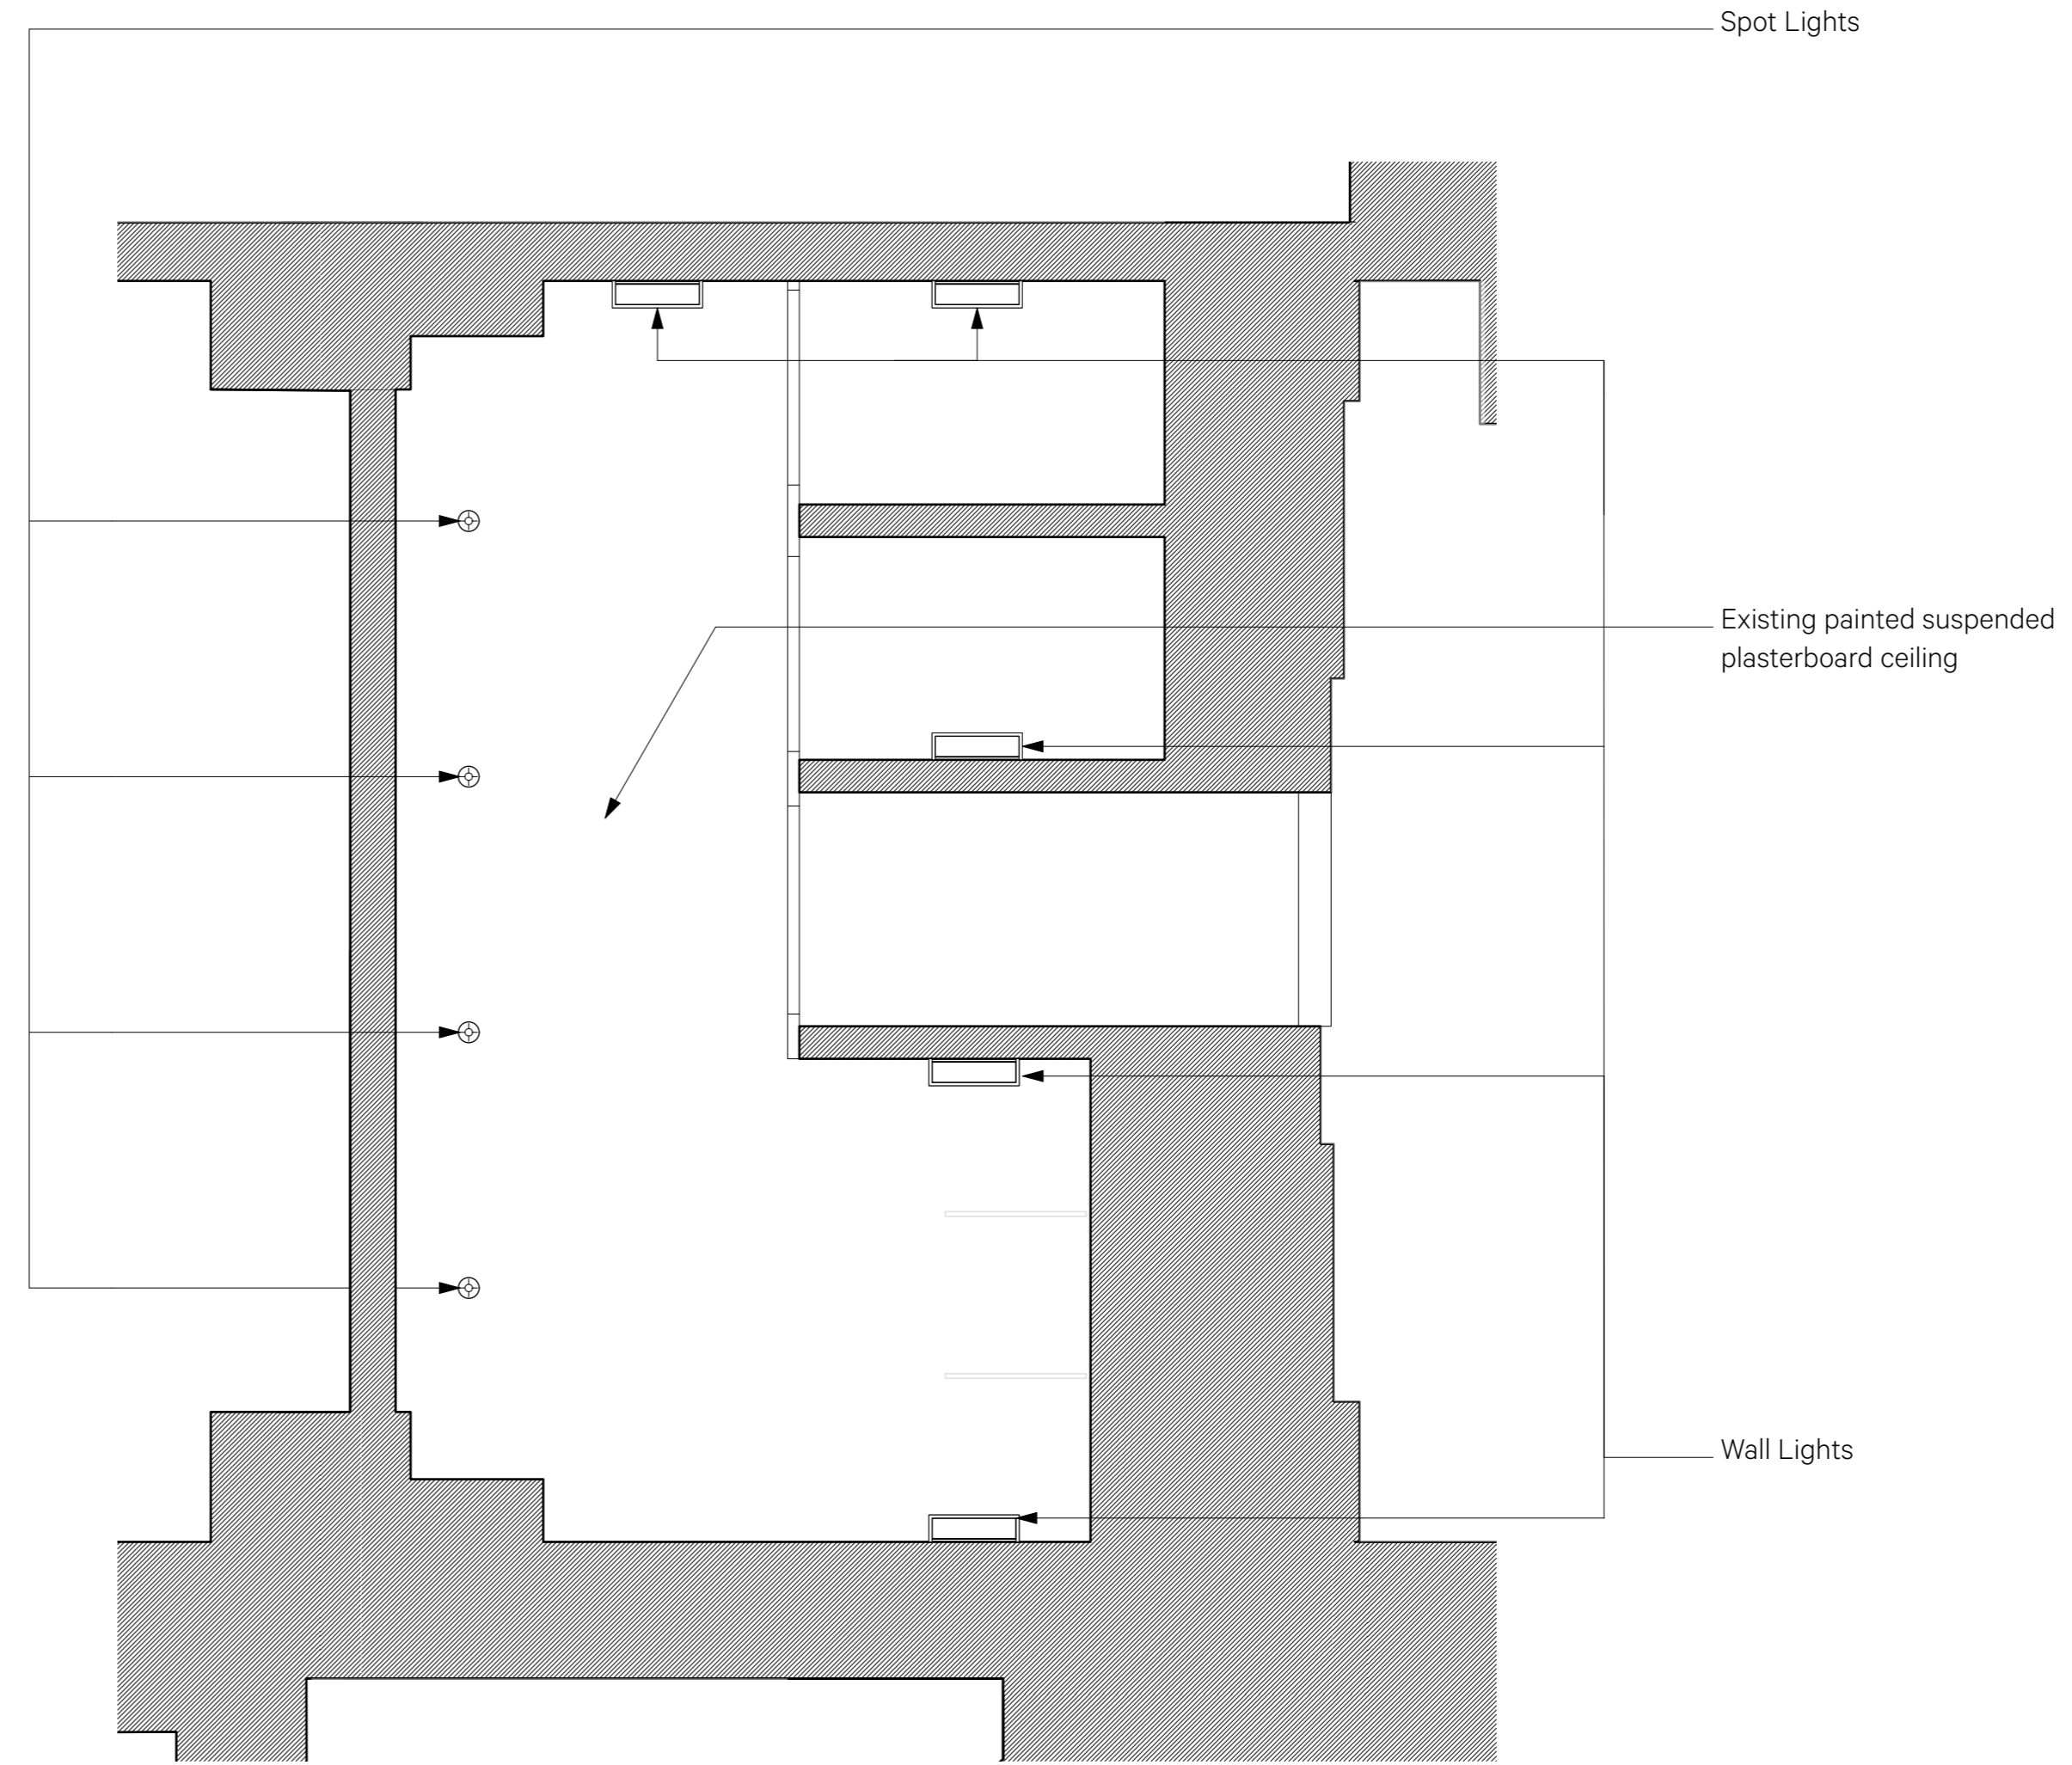
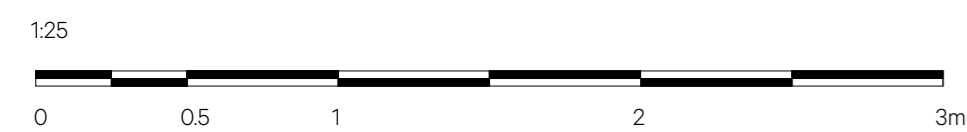


1 Lavatories Existing Plan
1:25 @ A1 | 1:50 @ A3

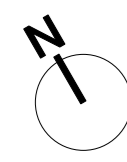

2 Lavatories Existing RCP
1:25 @ A1 | 1:50 @ A3

Date	Rev	By	Issue Notes
12.04.24	P1	TI	WIP Issue For Coordination
21.06.24	P2	YF	Stage 3 Issue
19.07.24	P3	CP	Planning Issue

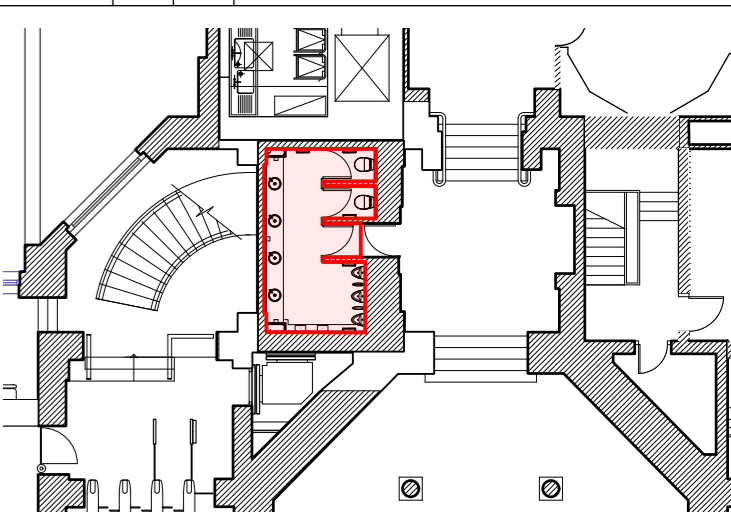

Key Plan

NO DIMENSIONS ARE TO BE SCALED FROM THIS DRAWING. THE CONTRACTOR/MANUFACTURER IS RESPONSIBLE FOR CHECKING ALL DIMENSIONS AND OVERCOMING ANY DISCREPANCIES. THIS DRAWING IS THE PROPERTY OF BURWELL ARCHITECTS LTD. COPYRIGHT IS RESERVED BY THEM AND THE DRAWING IS ISSUED ON THE CONDITION THAT IT IS NOT COPIED, REPRODUCED, RETAINED OR DISCLOSED TO ANY UNAUTHORISED PERSON, EITHER WHOLLY OR IN PART WITHOUT WRITTEN CONSENT.

Burwell Architects

Address
Unit 0.01 California Building
Deals Gateway
London SE13 7SB
020 8305 6010
 info@burwellarchitects.com
 www.burwellarchitects.com

Client
UCL

Project Title
Wilkins Building

Sheet Title
Male WC - Existing Plan and RCP

CAD File Name
 980-A-1400-Male WC.vvx

Checked By
SP

Project No.
980

Drawn By
TI

Scale
1:25 @ A1 | 1:50 @ A3

Date
12/04/2024

Sheet No.
980_A_1400

Revision
P3