



Date	Rev	By	Issue Notes
12.04.24	P1	TI	WIP Issue For Coordination
21.06.24	P2	YF	Stage 3 Issue
19.07.24	P3	CP	Planning Issue

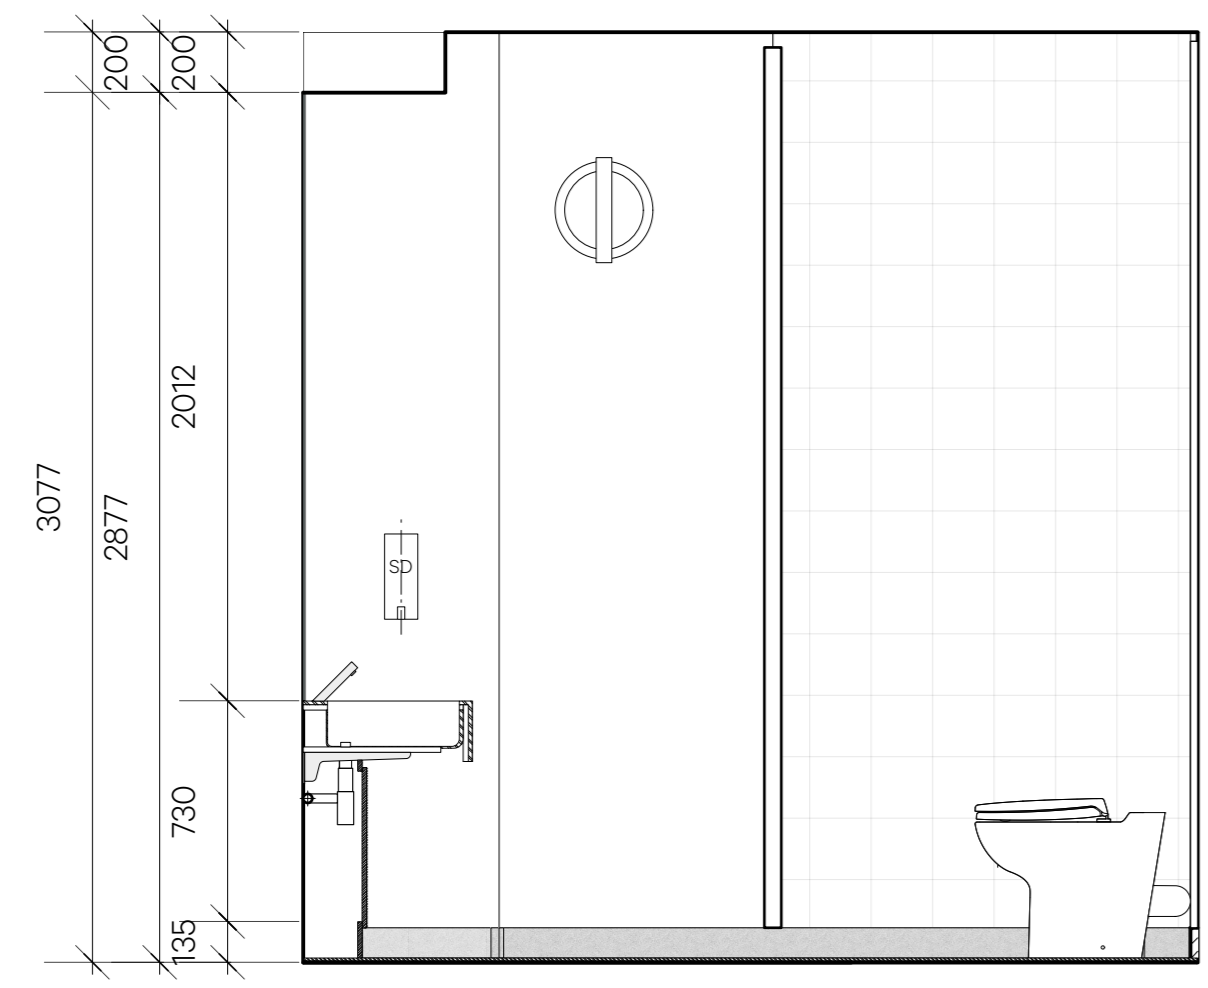


1 Lavatories Existing Elevation A  
1:25 @ A1 | 1:50 @ A3

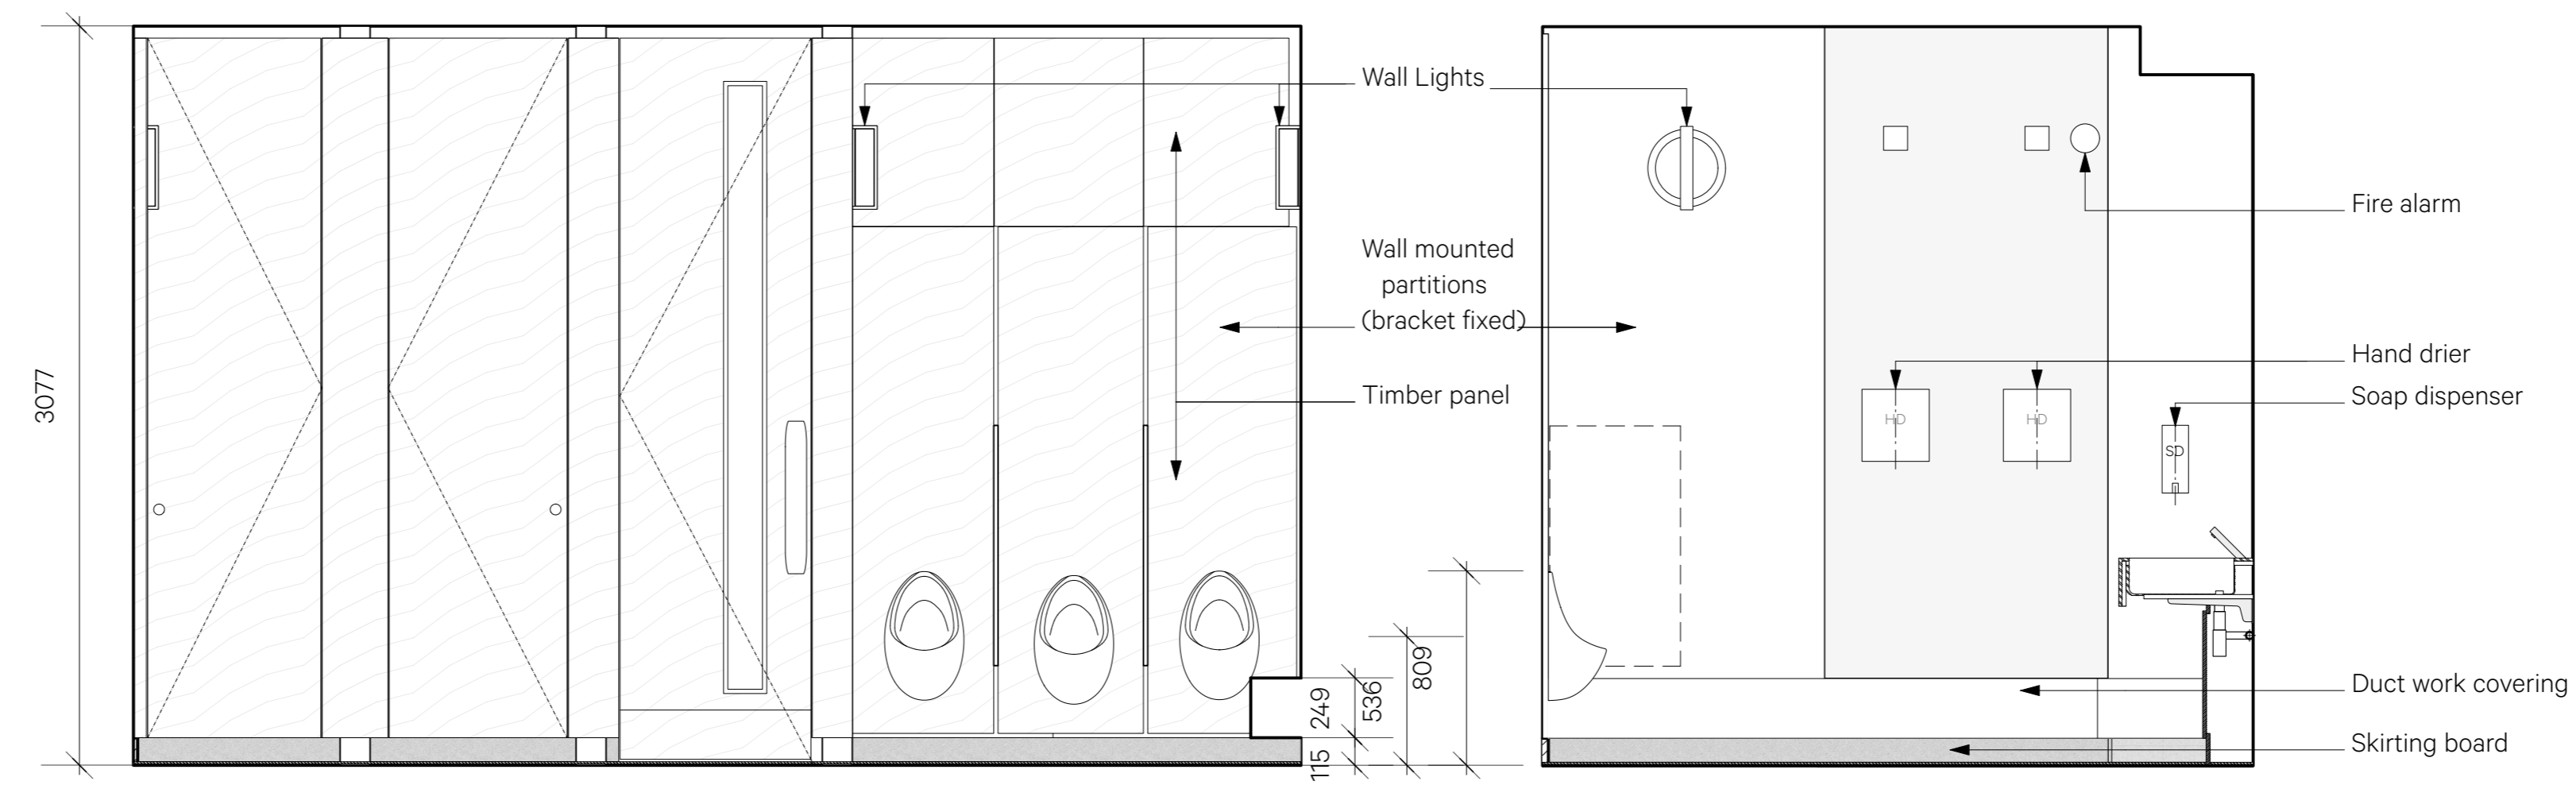


2 Lavatories Existing Elevation B  
1:25 @ A1 | 1:50 @ A3


3 Lavatories Existing Elevation C  
1:25 @ A1 | 1:50 @ A3

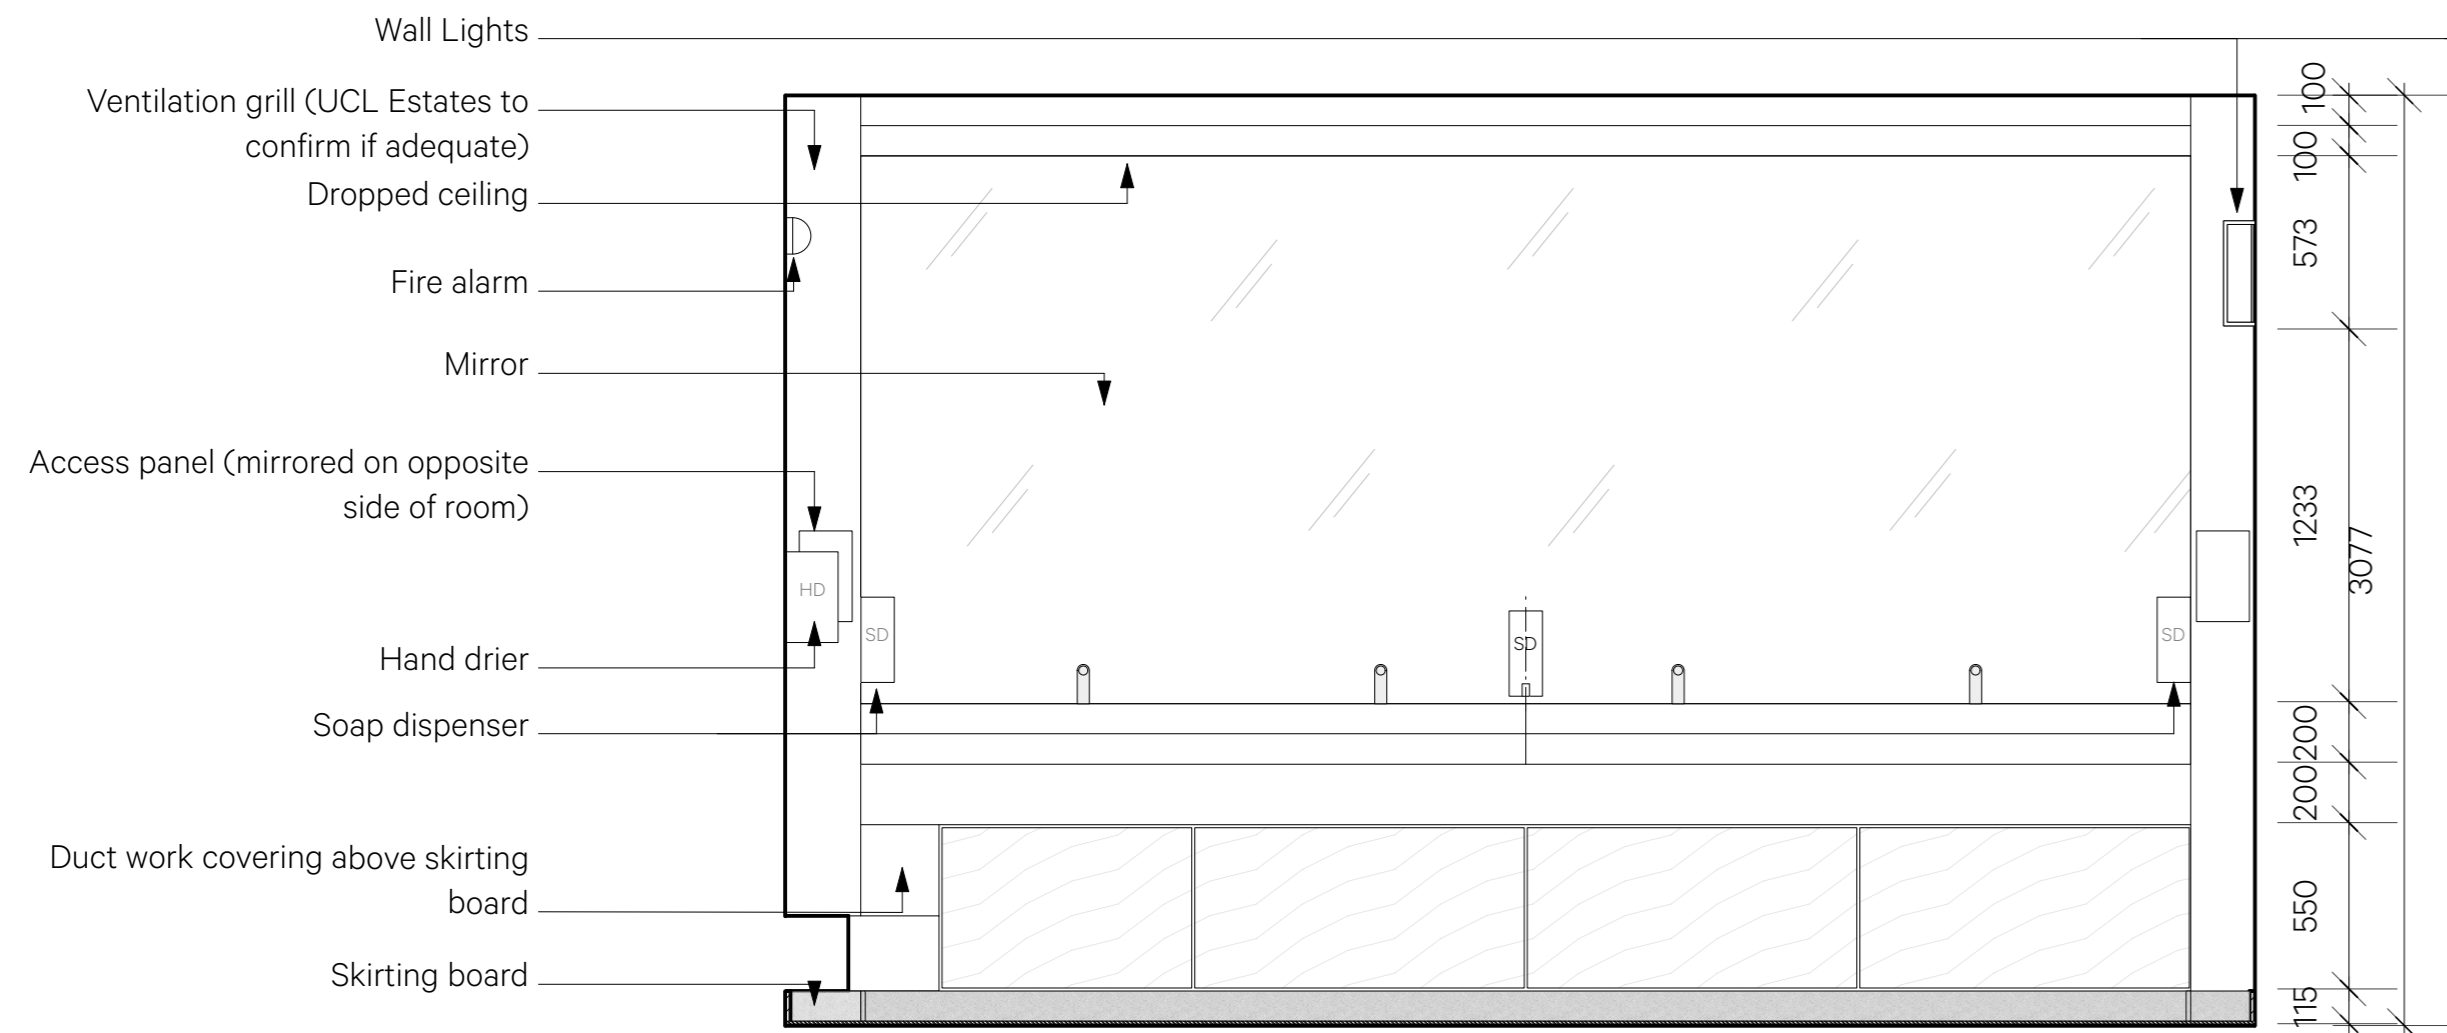

4 Lavatories Existing Elevation D  
1:25 @ A1 | 1:50 @ A3

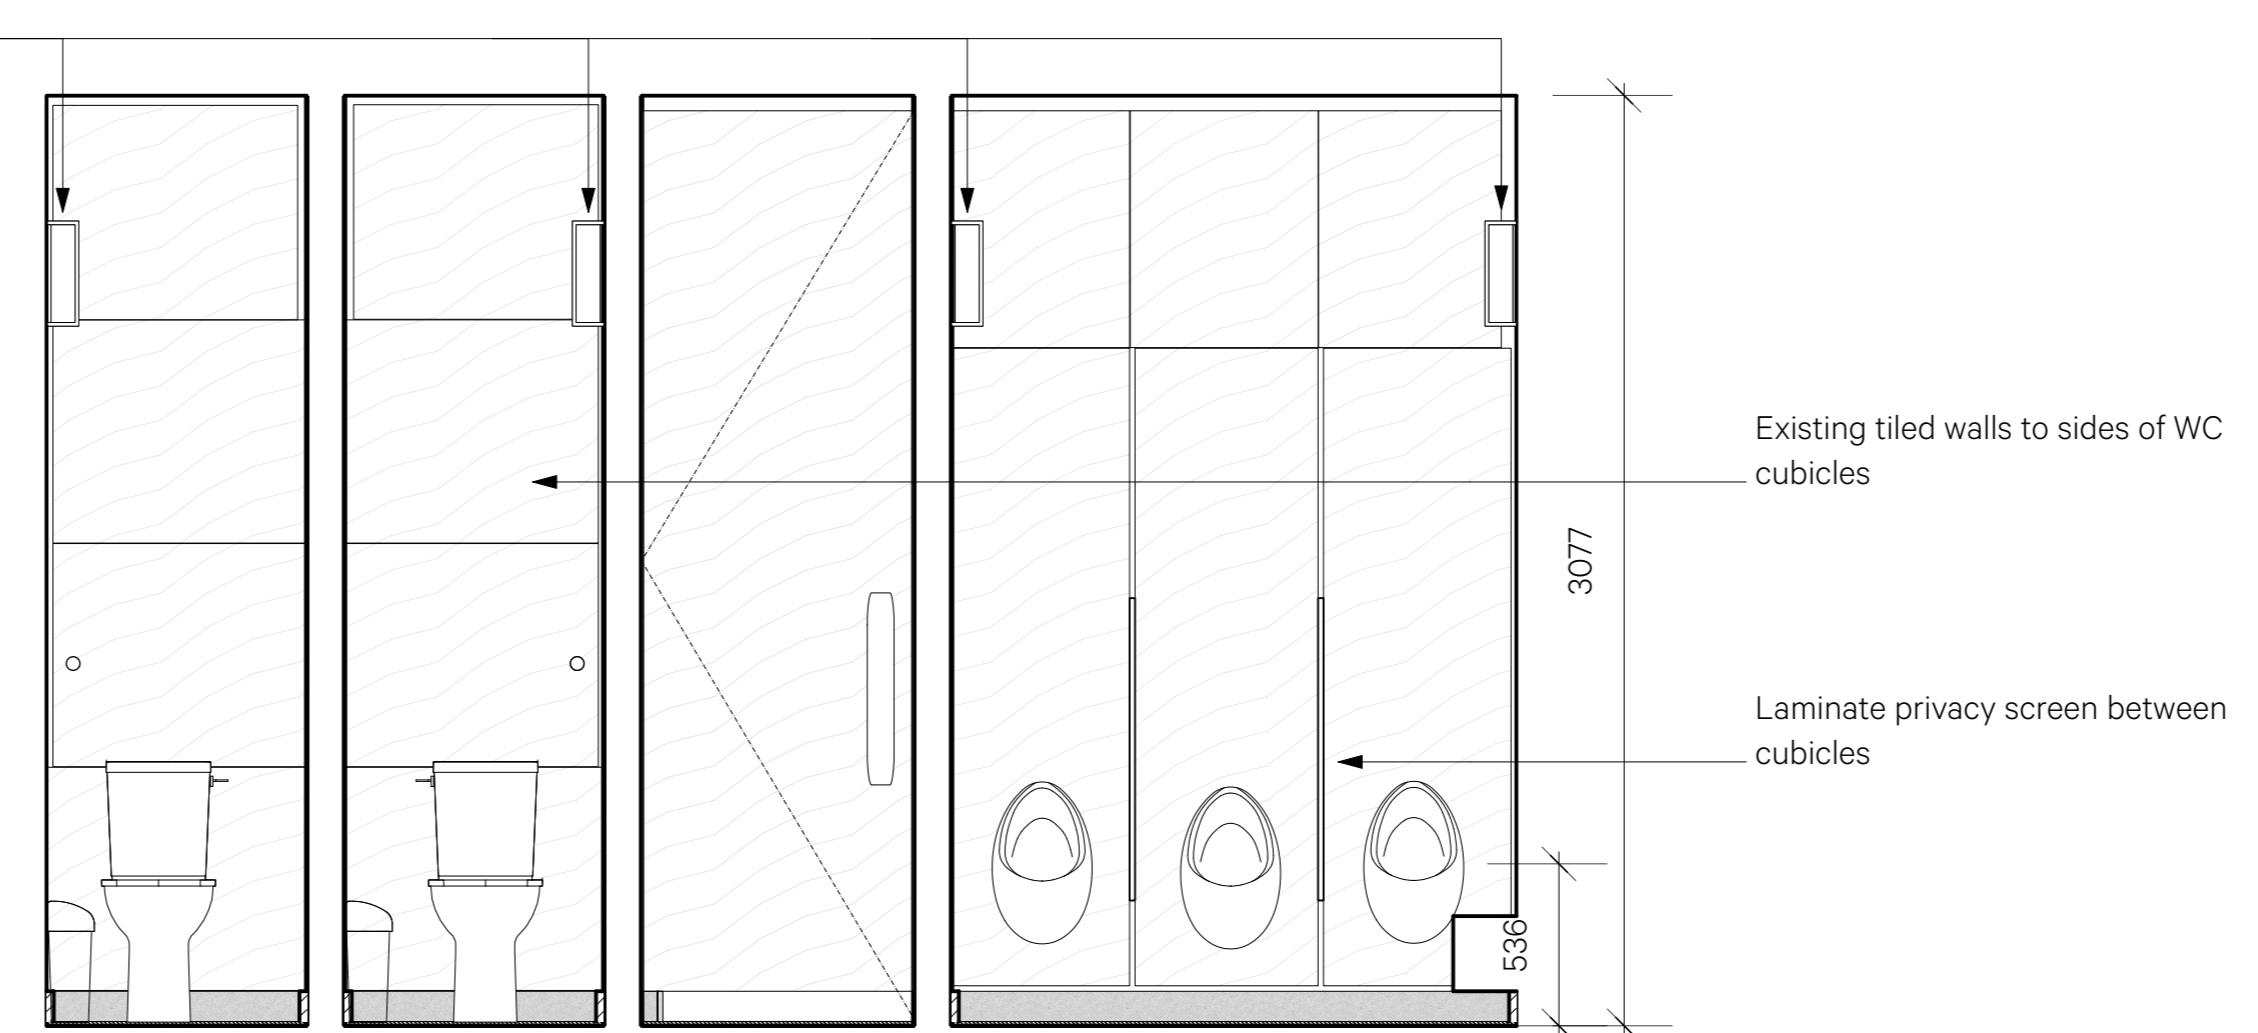

5 Lavatories Existing Section EE  
1:25 @ A1 | 1:50 @ A3

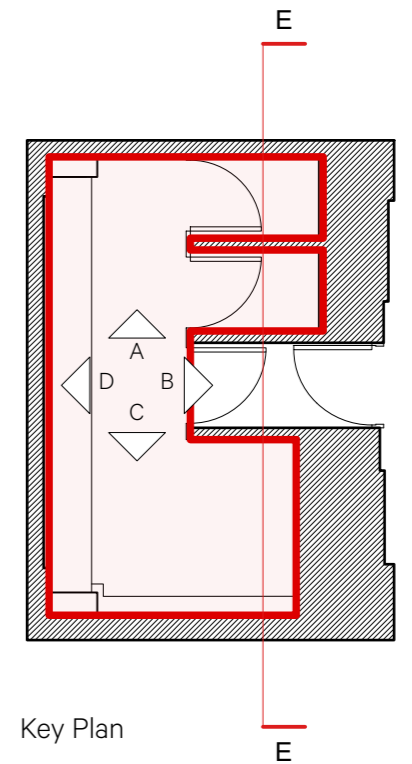

NO DIMENSIONS ARE TO BE SCALED FROM THIS DRAWING. THE CONTRACTOR/MANUFACTURER IS RESPONSIBLE FOR CHECKING ALL DIMENSIONS AND OBSERVING ANY DISCREPANCIES. THIS DRAWING IS THE PROPERTY OF BURWELL ARCHITECTS LTD. COPYRIGHT IS RESERVED BY THEM AND THE DRAWING IS ISSUED ON THE CONDITION THAT IT IS NOT COPIED, REPRODUCED, RETAINED OR DISCLOSED TO ANY UNAUTHORISED PERSON, EITHER WHOLLY OR IN PART WITHOUT WRITTEN CONSENT.

**Burwell Architects**

Address  
Unit 0.01 California Building  
Deals Gateway  
London SE13 7SB  
020 8305 6010  
info@burwellarchitects.com  
www.burwellarchitects.com

Client  
UCL

Project Title  
Wilkins Building

Sheet Title  
Male WC - Existing Elevations

CAD File Name  
980-A-1400-Male WC.vvx

Checked By  
CP  
Project No.  
980

Drawn By  
TI  
Scale  
1:25 @ A1 | 1:50 @ A3

Date  
12/04/2024  
Sheet No.  
980\_A\_1401

Revision  
P3

