




1 Lavatories Proposed Elevation A
1:25 @ A1 | 1:50 @ A3

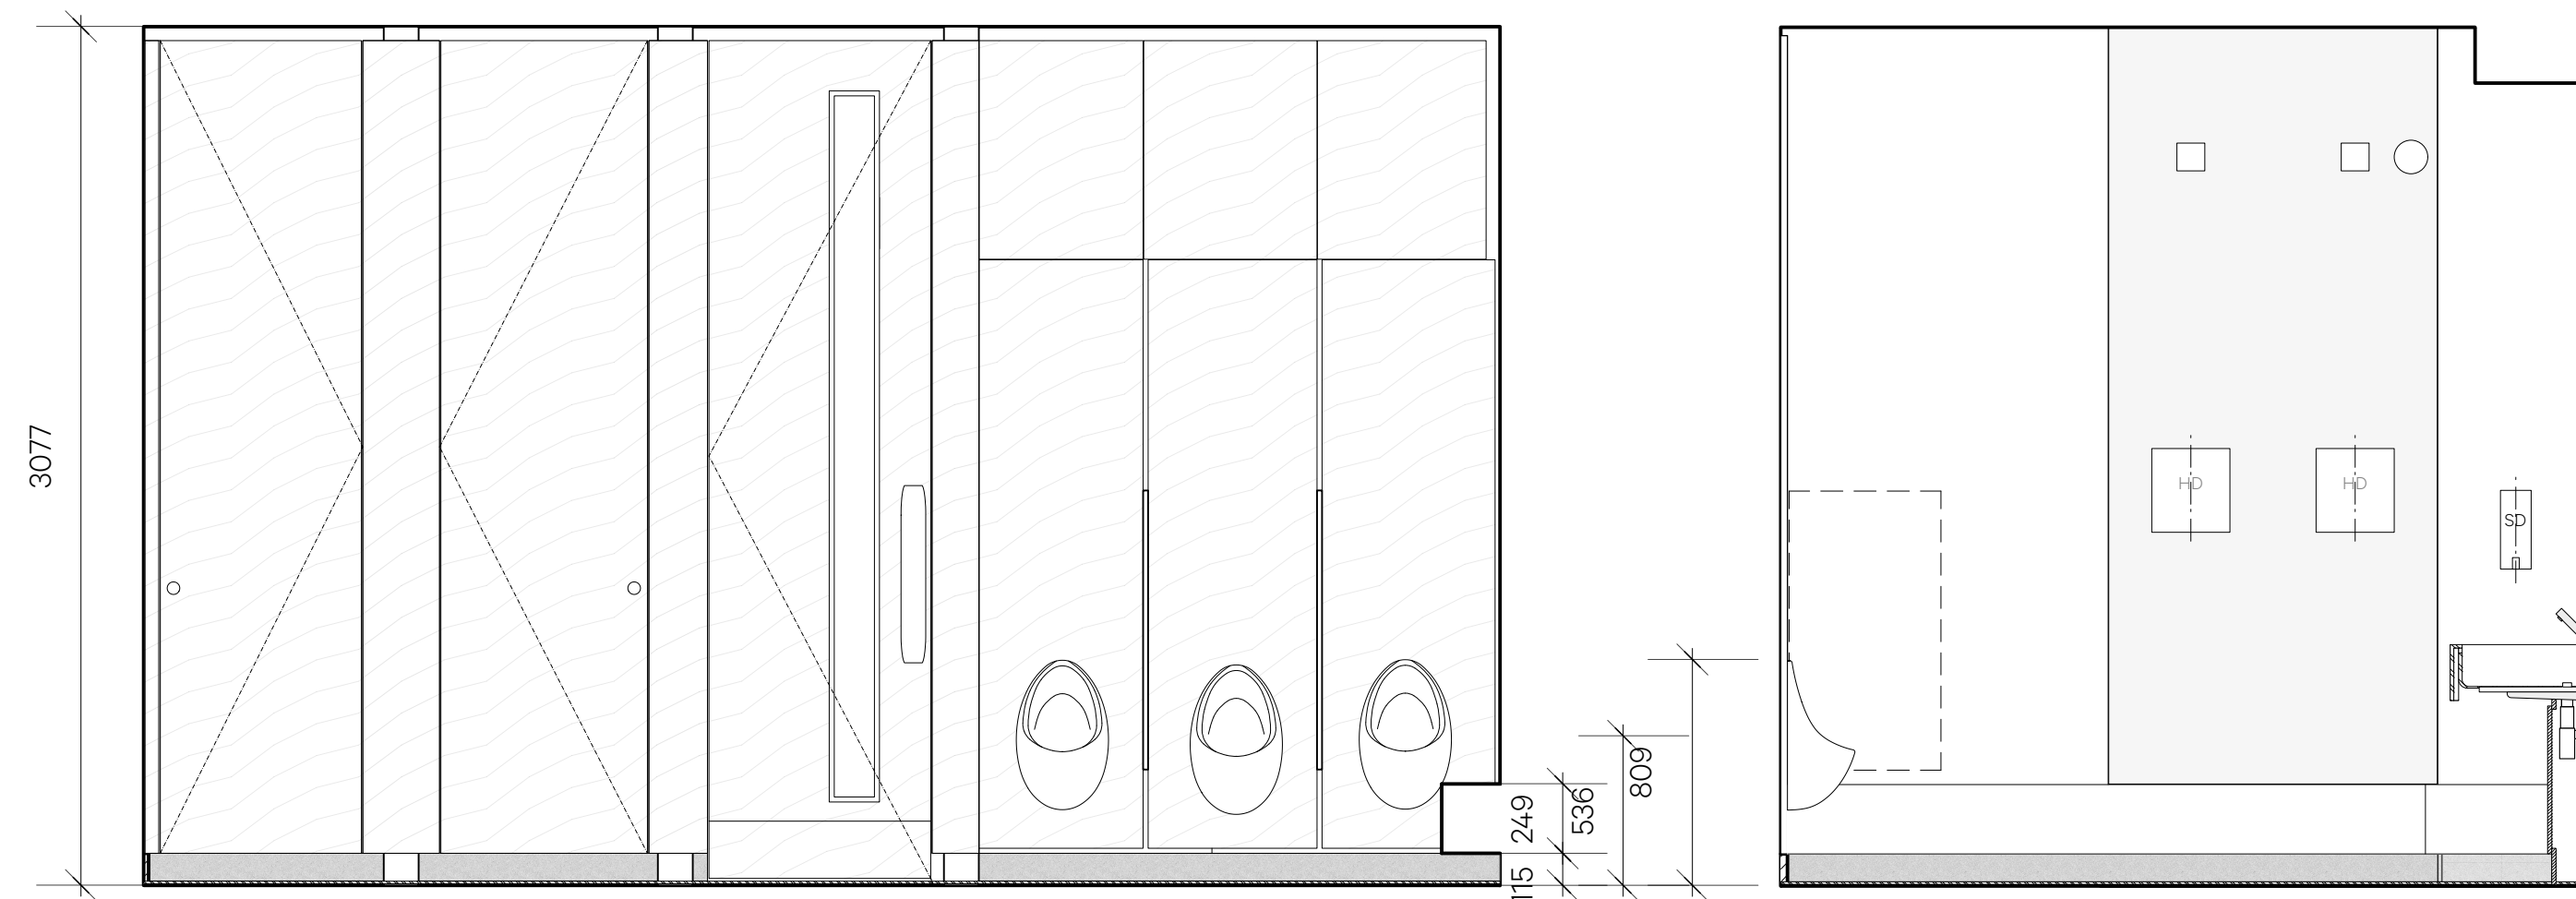


2 Lavatories Proposed Elevation B
1:25 @ A1 | 1:50 @ A3

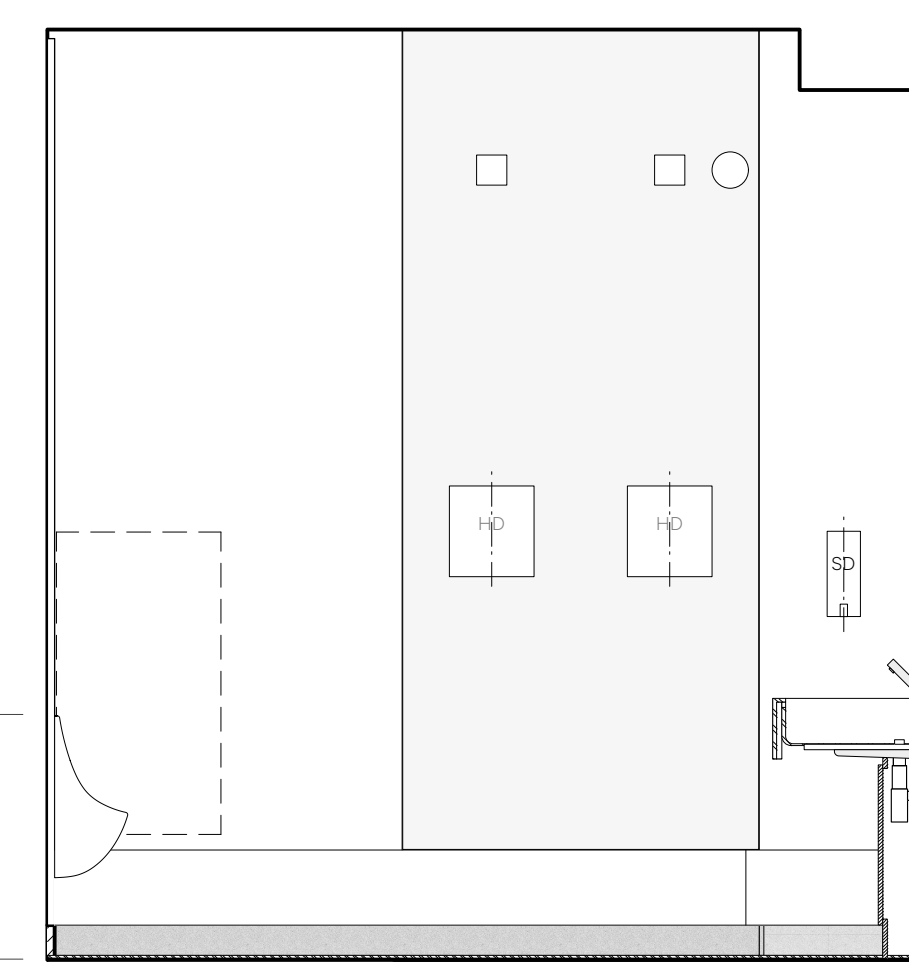




3 Lavatories Proposed Elevation C
1:25 @ A1 | 1:50 @ A3

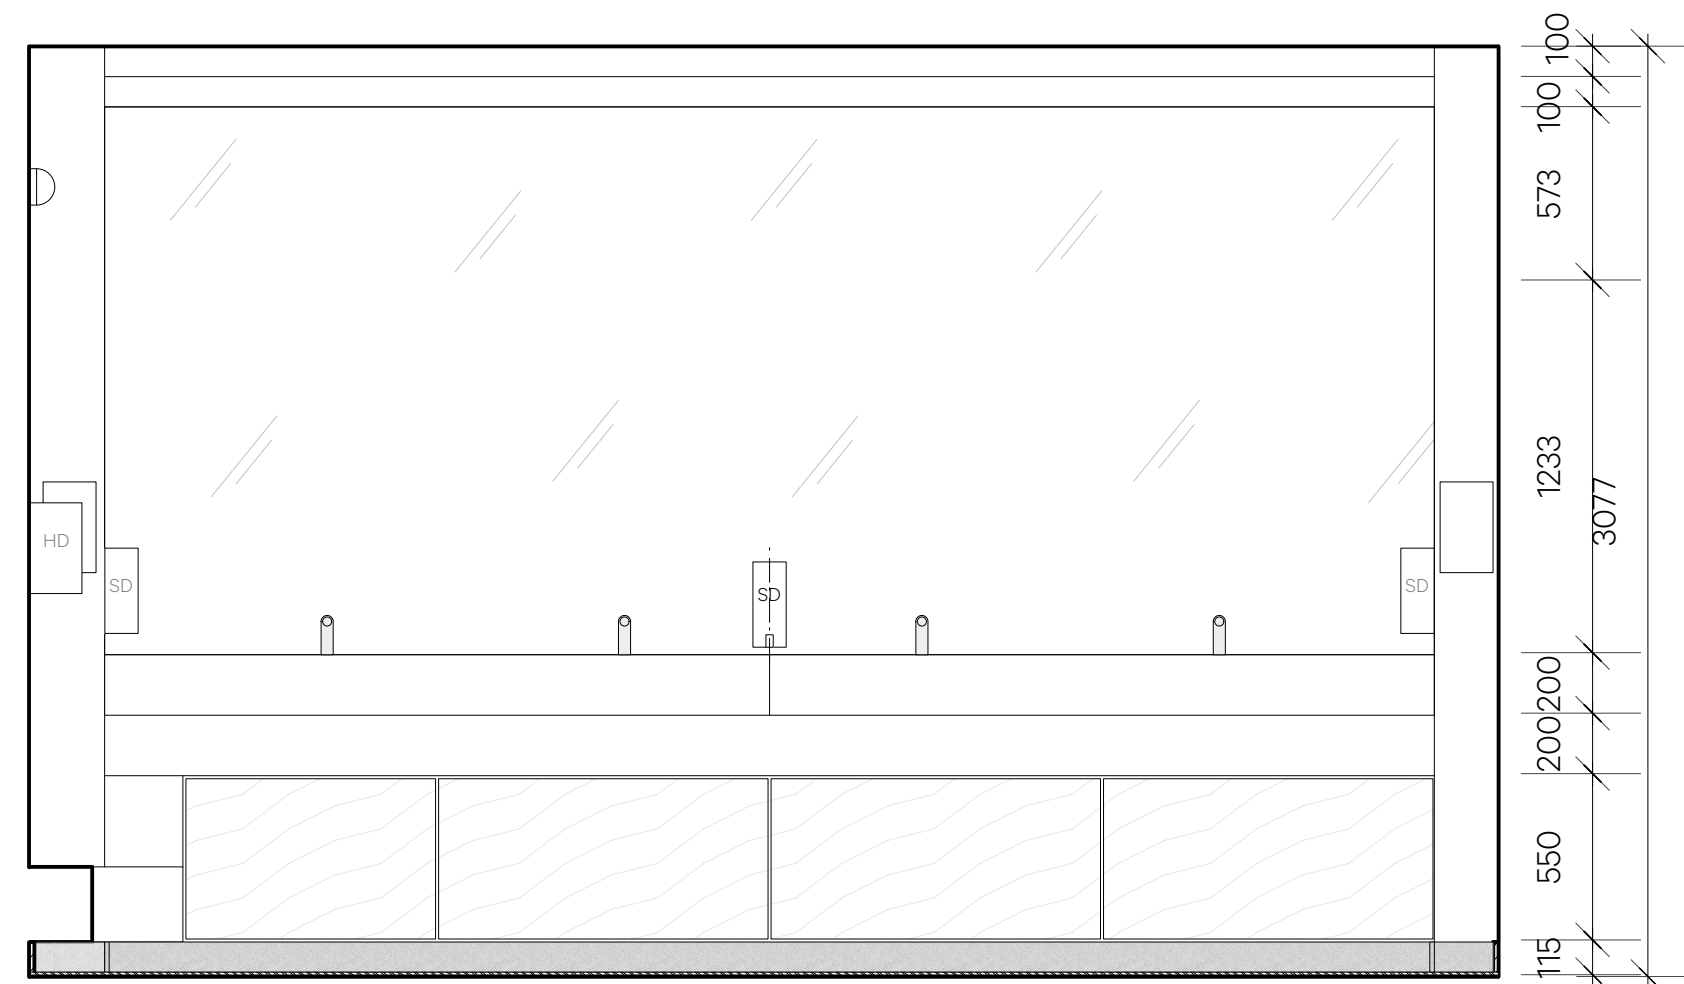

4 Lavatories Proposed Elevation D
1:25 @ A1 | 1:50 @ A3

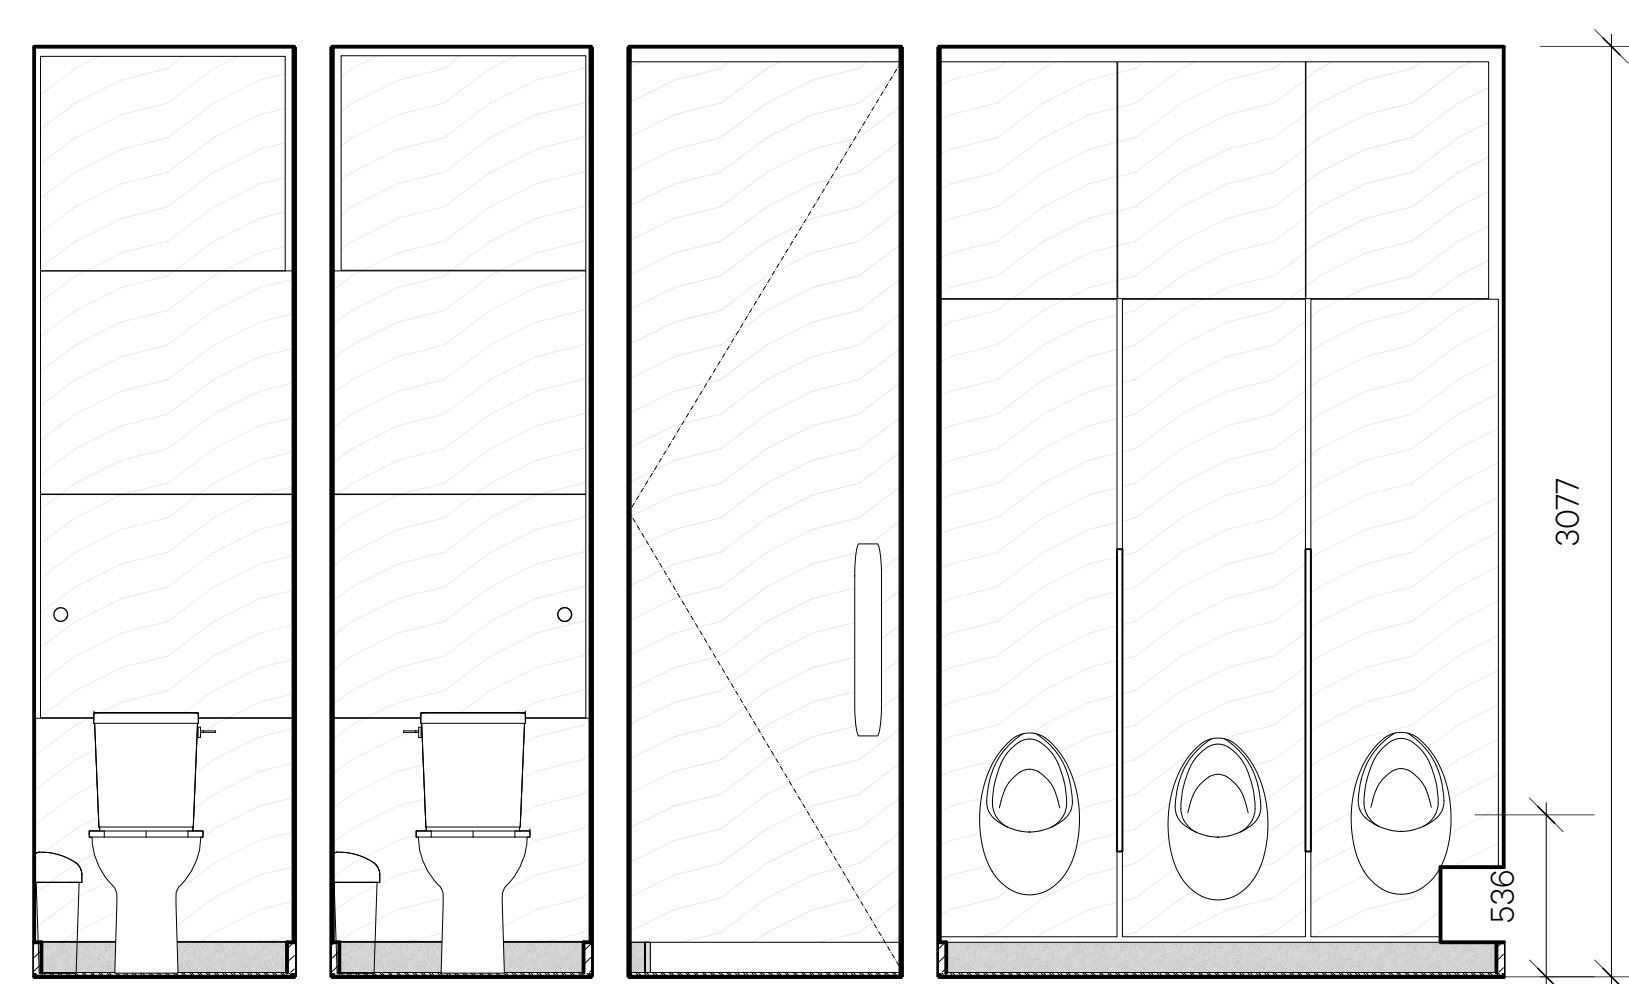

5 Lavatories Proposed Section EE
1:25 @ A1 | 1:50 @ A3

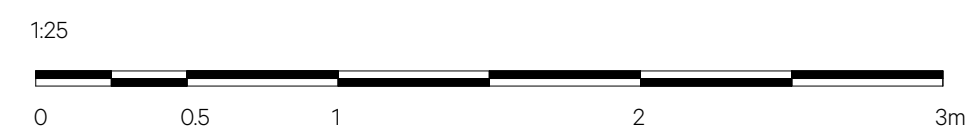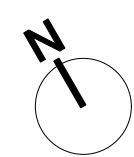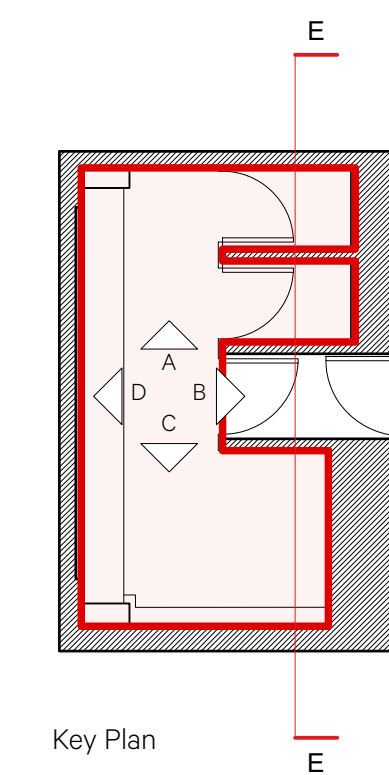

Date	Rev	By	Issue Notes
12.04.24	P1	TI	WIP Issue For Coordination
21.06.24	P2	YF	Stage 3 Issue
19.07.24	P3	CP	Planning Issue

NO DIMENSIONS ARE TO BE SCALED FROM THIS DRAWING. THE CONTRACTOR/MANUFACTURER IS RESPONSIBLE FOR CHECKING ALL DIMENSIONS AND OBSERVING ANY DISCREPANCIES. THIS DRAWING IS THE PROPERTY OF BURWELL ARCHITECTS LTD. COPYRIGHT IS RESERVED BY THEM AND THE DRAWING IS ISSUED ON THE CONDITION THAT IT IS NOT COPIED, REPRODUCED, RETAINED OR DISCLOSED TO ANY UNAUTHORISED PERSON, EITHER WHOLLY OR IN PART WITHOUT WRITTEN CONSENT.

Burwell Architects

Address: Unit 0.01 California Building
Deals Gateway
London SE13 7SB
020 8305 6010
info@burwellarchitects.com
www.burwellarchitects.com

Client: UCL

Project Title: Wilkins Building

Sheet Title: Male WC - Proposed Elevations

CAD File Name: 980-A-1400-Male WC.vvx

Checked By: CP	Project No: 980
Drawn By: TI	Scale: 1:25 @ A1 1:50 @ A3
Date: 12/04/2024	Sheet No: 980_A_1421
Revision: P3	