



1 Existing Elevation A
1:50@ A1 / 1:100@A3



Key Plan

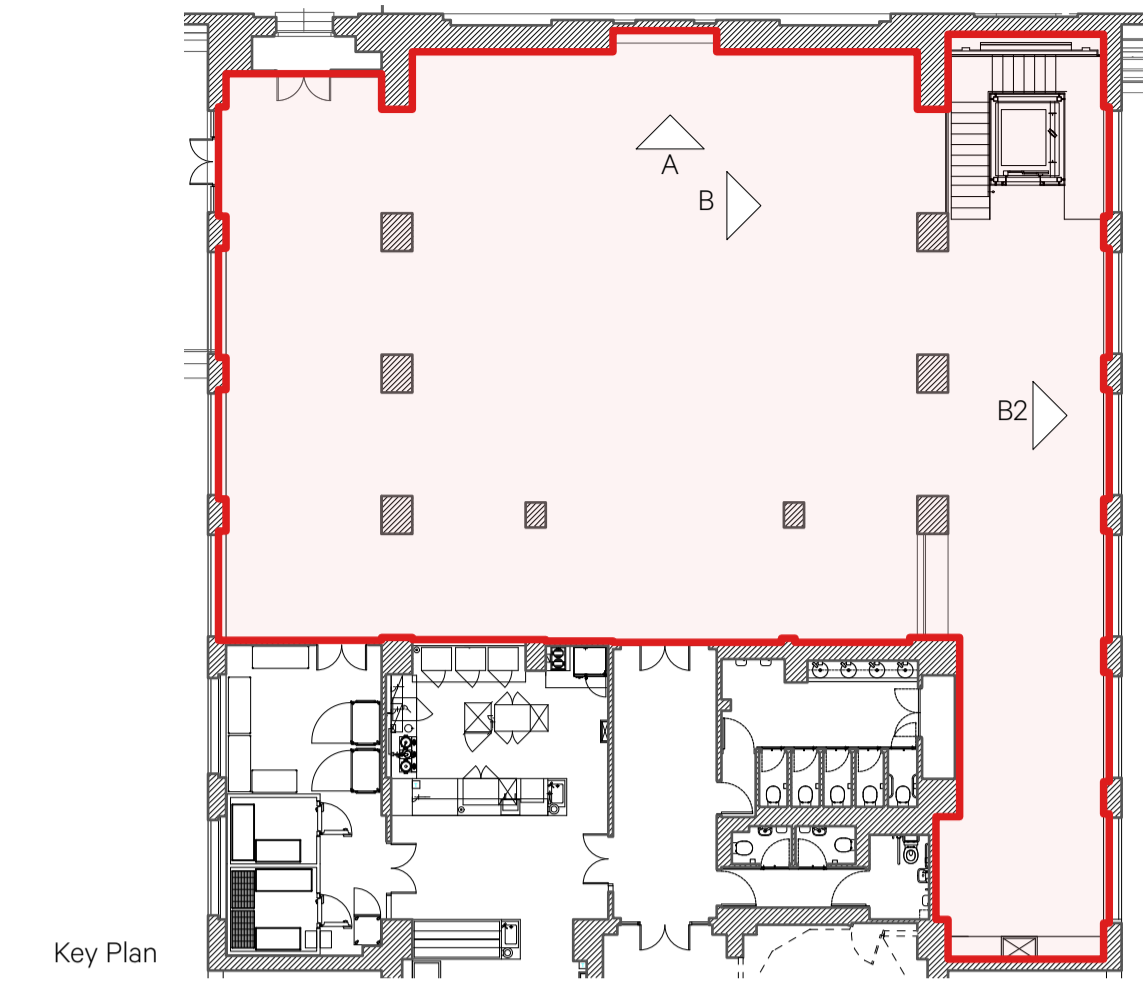


2 Existing Elevation B
1:50@ A1 / 1:100@A3

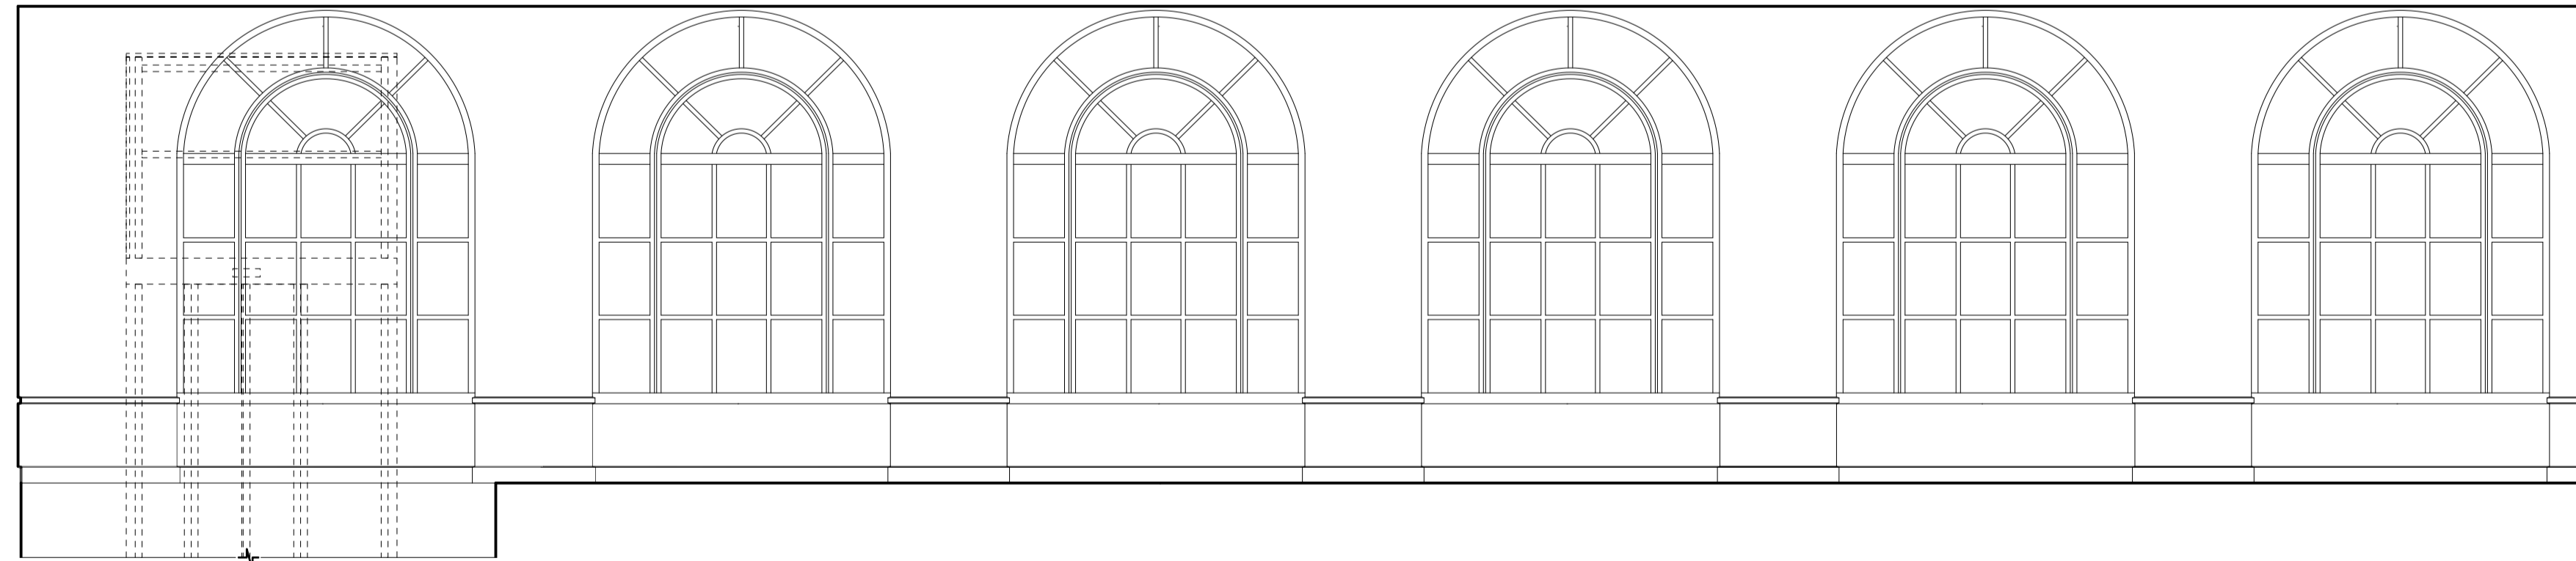

3 Existing Elevation B2
1:50@ A1 / 1:100@A3

Date	Revision	Reviewed by	Issue Notes
25.04.24	P1	CP	First Issue
21.06.24	P2	CP	Stage 3 Issue
19.07.24	P3	CP	Planning Issue

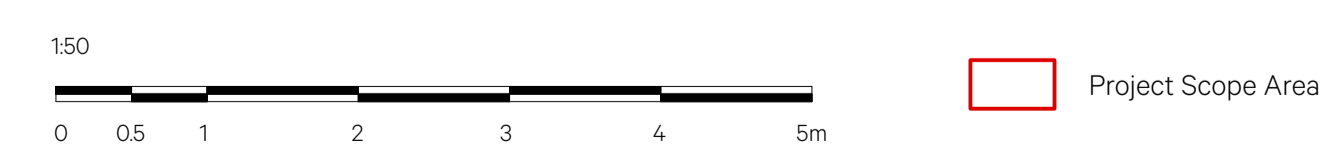

NO DIMENSIONS ARE TO BE SCALED FROM THIS DRAWING. THE CONTRACTOR/MANUFACTURER IS RESPONSIBLE FOR CHECKING ALL DIMENSIONS AND QUERING ANY DISCREPANCIES. THIS DRAWING IS THE PROPERTY OF BURWELL ARCHITECTS LTD. COPYRIGHT IS RESERVED BY THEM AND THE DRAWING IS ISSUED ON CONDITION THAT IT IS NOT COPIED, REPRODUCED, RETAINED OR DISCLOSED TO ANY UNAUTHORISED PERSON, EITHER WHOLLY OR IN PART, WITHOUT WRITTEN CONSENT.

Project Title	Project Director	Project No.	Client
Wilkins Building	SP	980	UCL
	Drawn By	Scale	Design Firm
Sheet Title	MM	1:50	Unit 001 California Building Deals Gateway London SE13 7SB 020 8305 6010 info@burwellarchitects.com www.burwellarchitects.com
	Date	CAD File Name	
	03/04/2024	980-A-1430-Jeremy Bentham Room.vwx	
JBR - Existing Elevations (1 of 2)	Revision	Sheet No.	
	P3	980-A-1432	

Burwell Architects