

1 Proposed Elevation A
1:50@ A17 1:100@A3

Existing painted timber skirting to be made good (where necessary), rubbed down and redecorated with new eggshell paint (colour to match existing)


Existing painted plaster walls to be made good (where necessary), rubbed down and redecorated with new emulsion paint (colour to be agreed with UCL)



2 Proposed Elevation B
1:50@ A17 1:100@A3

Existing painted plaster walls to be made good (where necessary), rubbed down and redecorated with new emulsion paint (colour to be agreed with UCL)


Existing painted timber skirting to be made good (where necessary), rubbed down and redecorated with new eggshell paint (colour to match existing)

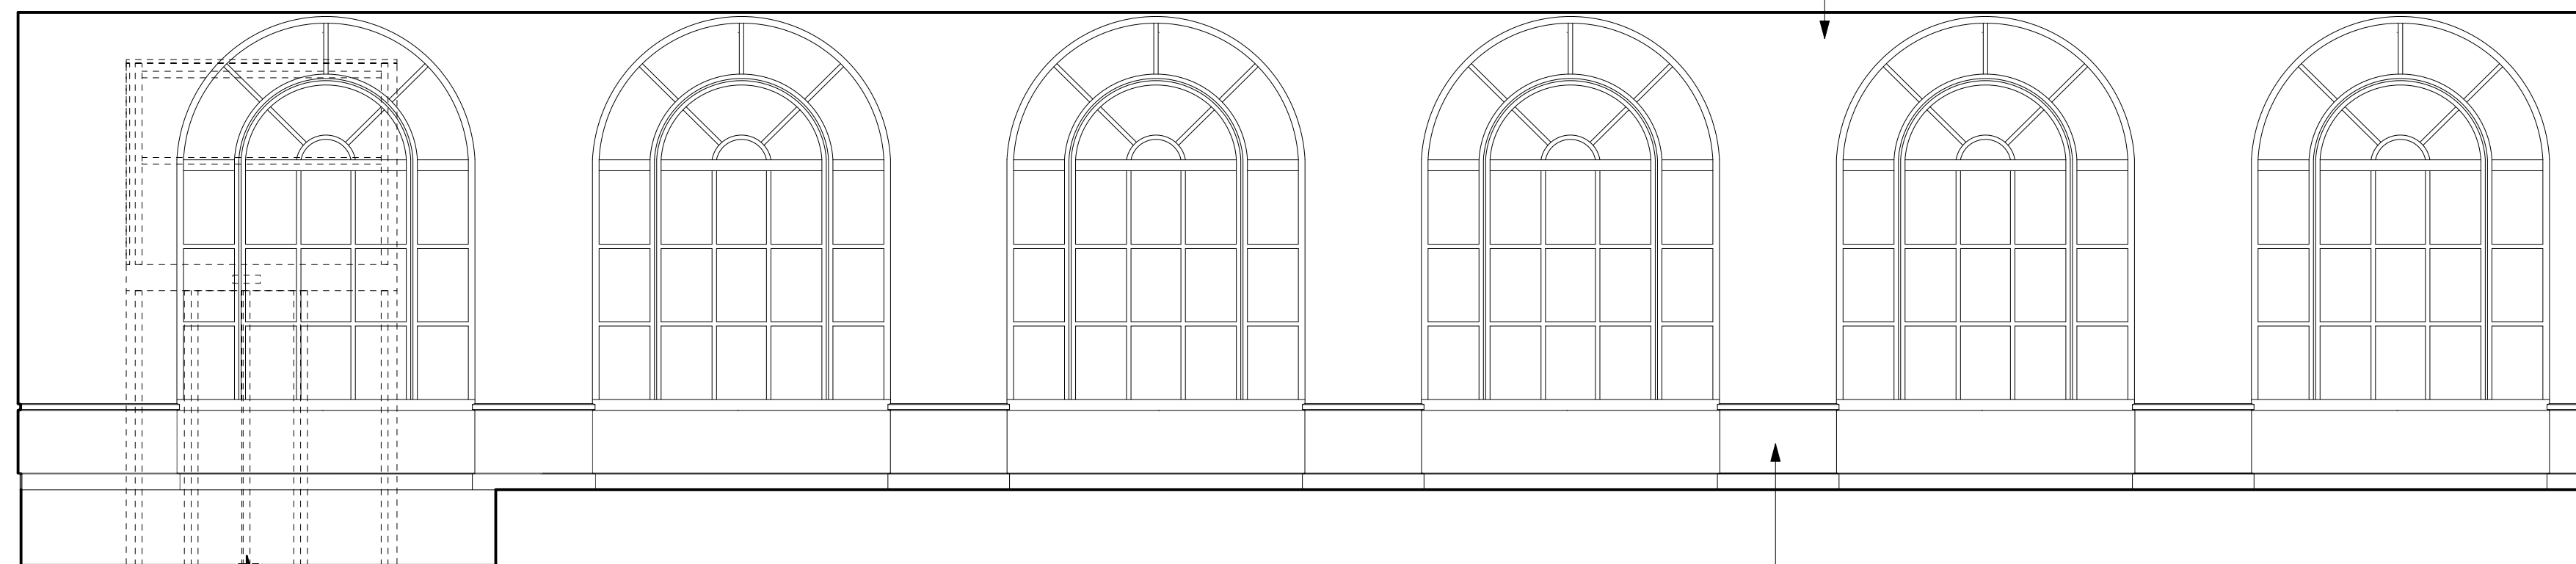

3 Proposed Elevation B2
1:50@ A17 1:100@A3


Existing painted plaster walls to be made good (where necessary), rubbed down and redecorated with new emulsion paint (colour to be agreed with UCL)

Existing painted timber skirting to be made good (where necessary), rubbed down and redecorated with new eggshell paint (colour to match existing)

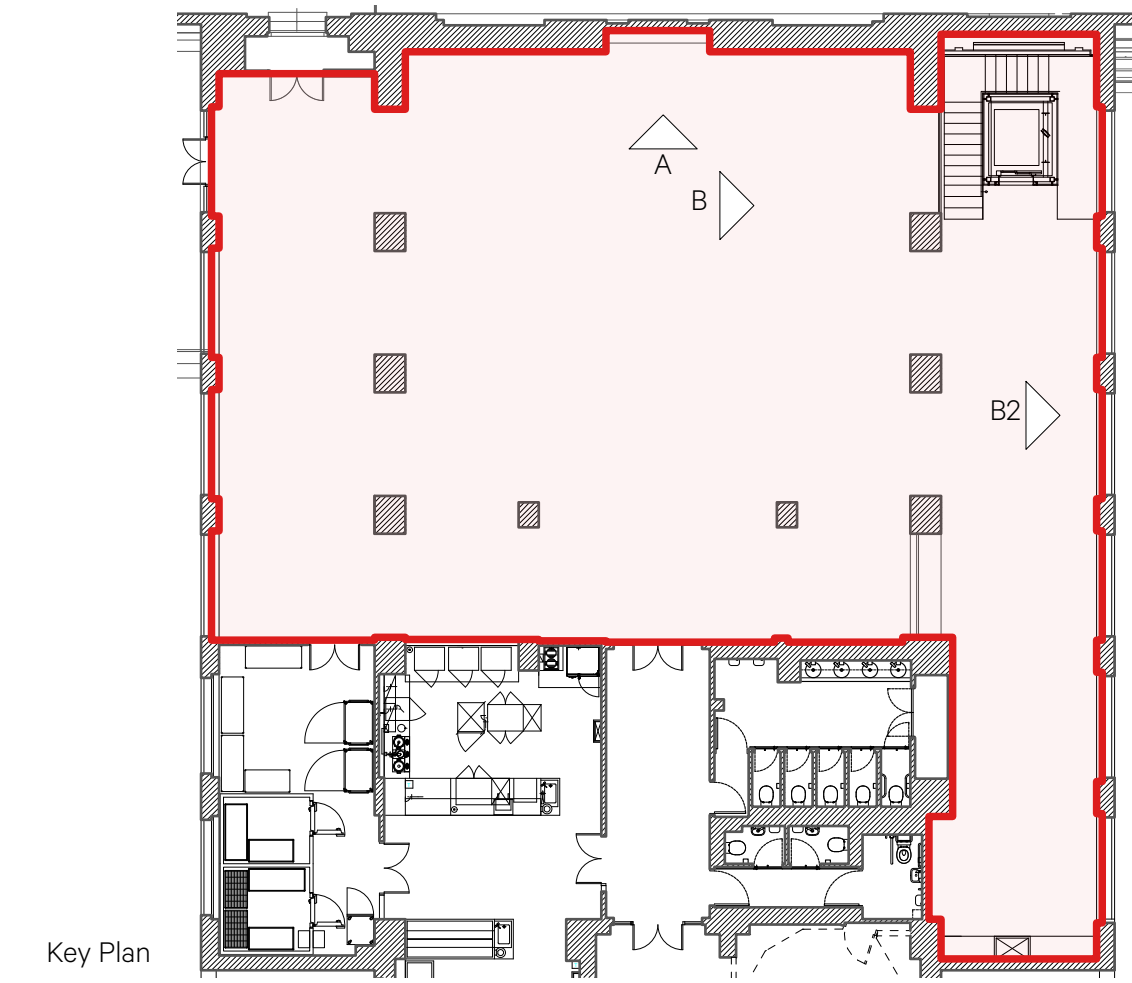

Key Plan

Date	Revision	Reviewed by	Issue Notes
25.04.24	P1	CP	First Issue
21.06.24	P2	CP	Stage 3 Issue
19.07.24	P3	CP	Planning Issue

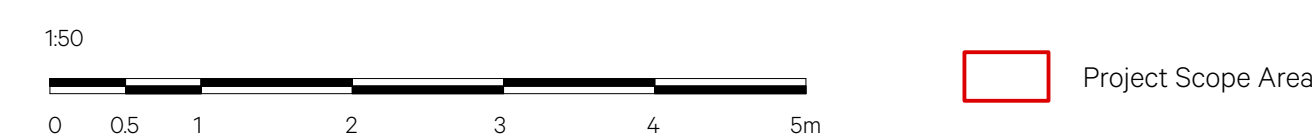

NO DIMENSIONS ARE TO BE SCALED FROM THIS DRAWING. THE CONTRACTOR/MANUFACTURER IS RESPONSIBLE FOR CHECKING ALL DIMENSIONS AND QUERING ANY DISCREPANCIES. THIS DRAWING IS THE PROPERTY OF BURWELL ARCHITECTS LTD. COPYRIGHT IS RESERVED BY THEM AND THE DRAWING IS ISSUED ON CONDITION THAT IT IS NOT COPIED, REPRODUCED, RETAINED OR DISCLOSED TO ANY UNAUTHORISED PERSON, EITHER WHOLLY OR IN PART, WITHOUT WRITTEN CONSENT.

Project Title	Project Director	Project No.	Client
Wilkins Building	SP	980	UCL
	Drawn By	Scale	Design Firm
Sheet Title JBR - Proposed Elevations (1 of 2)	MM	1:50	Unit 001 California Building Deals Gateway London SE13 7SB 020 8305 6010
	Date	CAD File Name	info@burwellarchitects.com www.burwellarchitects.com
	03/04/2024	980-A-1430-Jeremy Bentham Room.vwx	
Revision	Sheet No.		
P3	980-A-1452		

Burwell Architects