




1 Existing Elevation A
1:25@ A1/150@A3

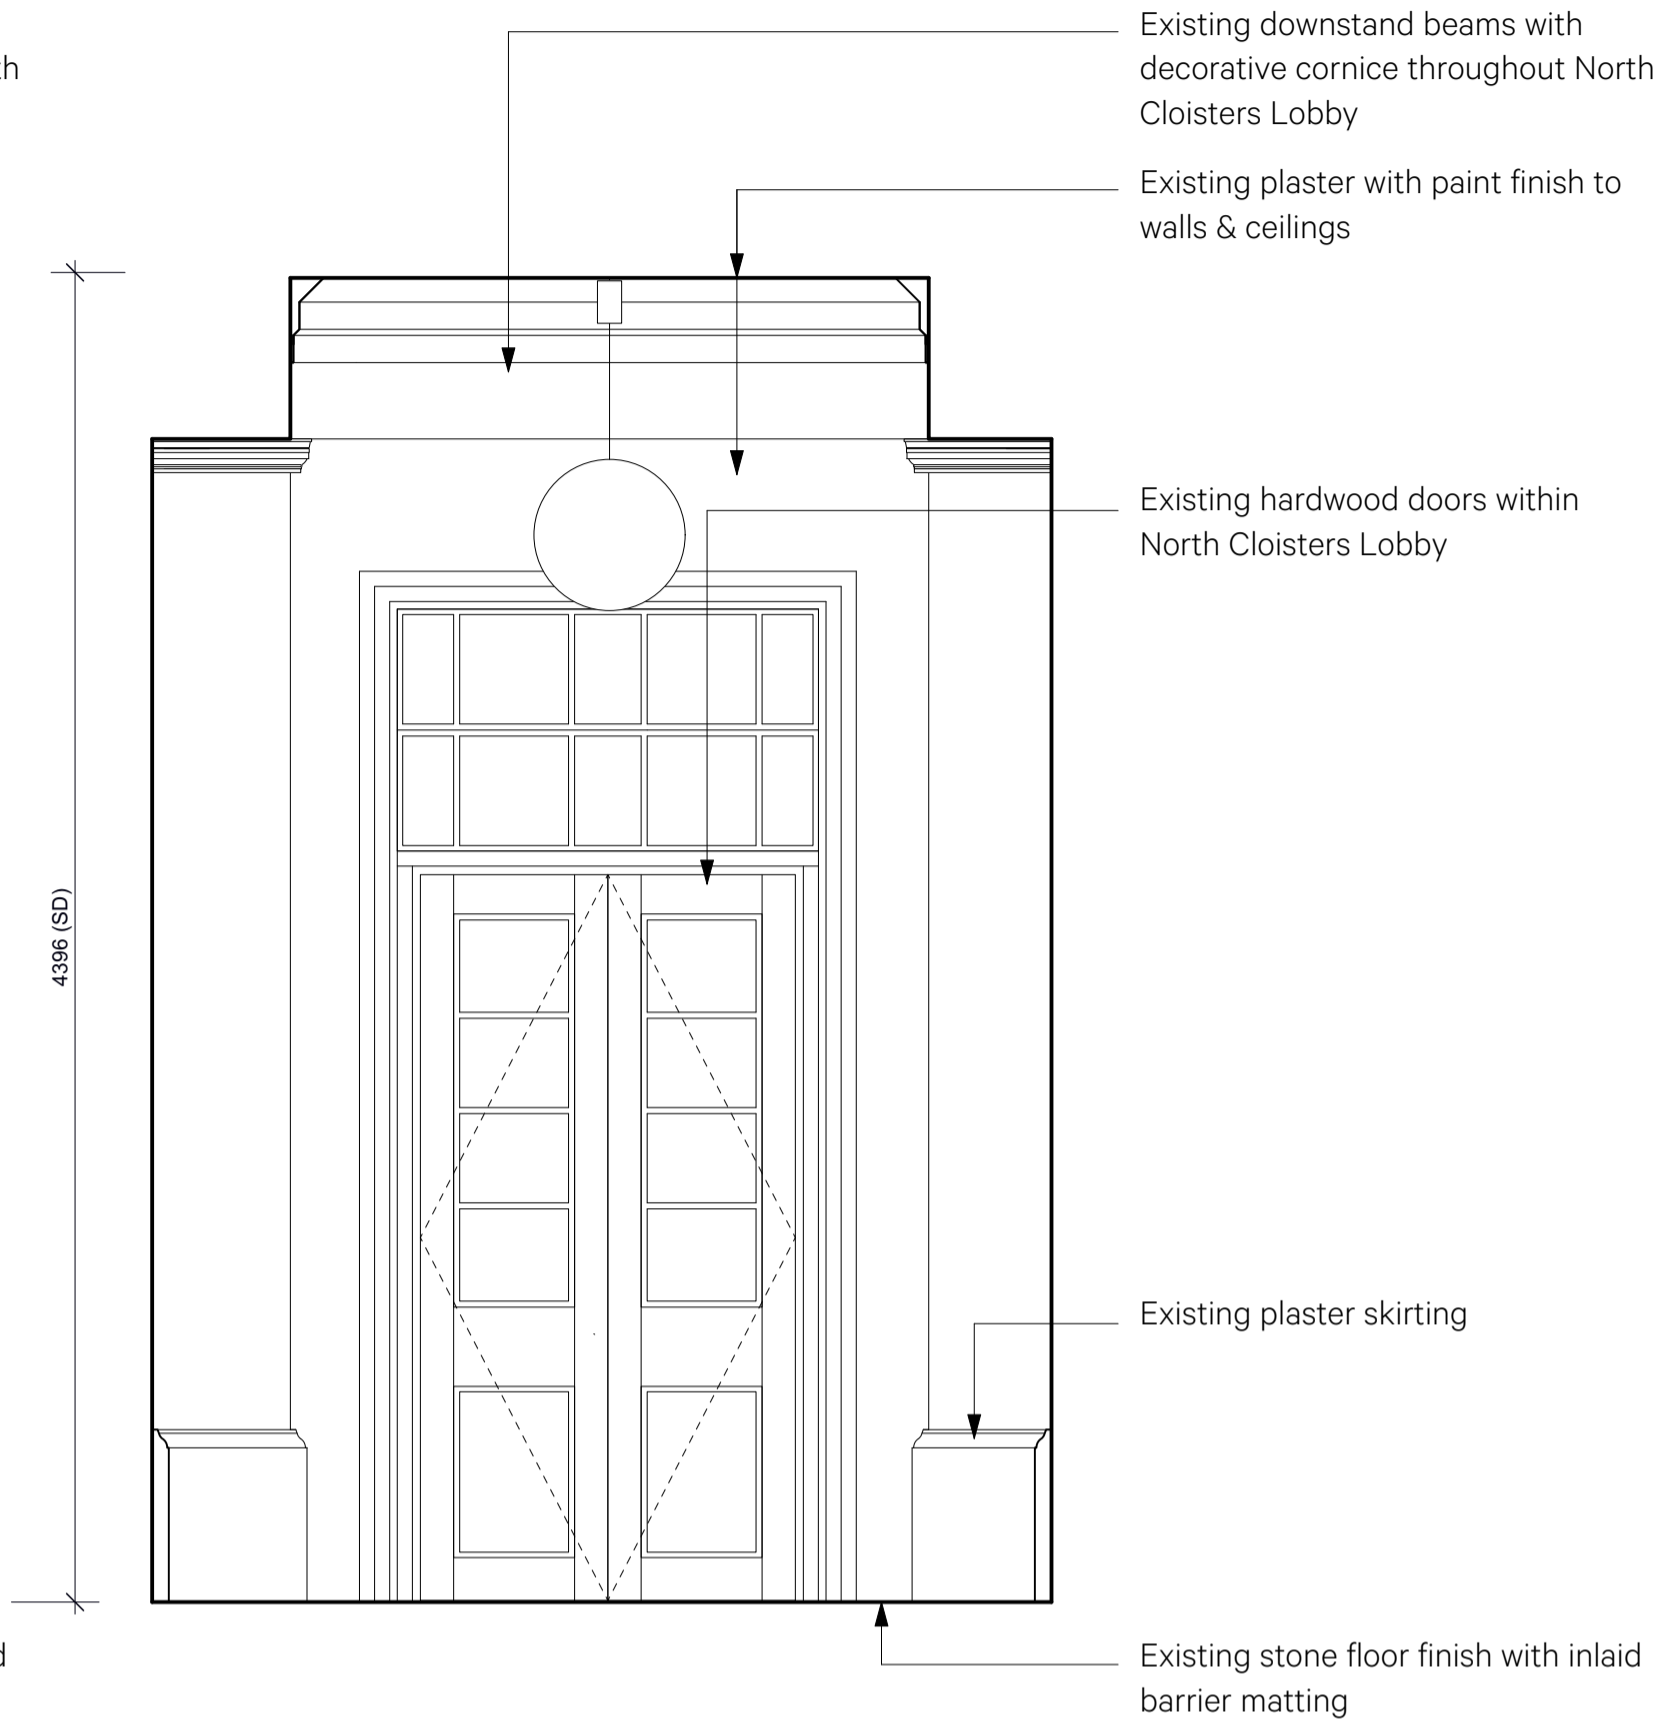


2 Existing Elevation B
1:25@ A1/150@A3

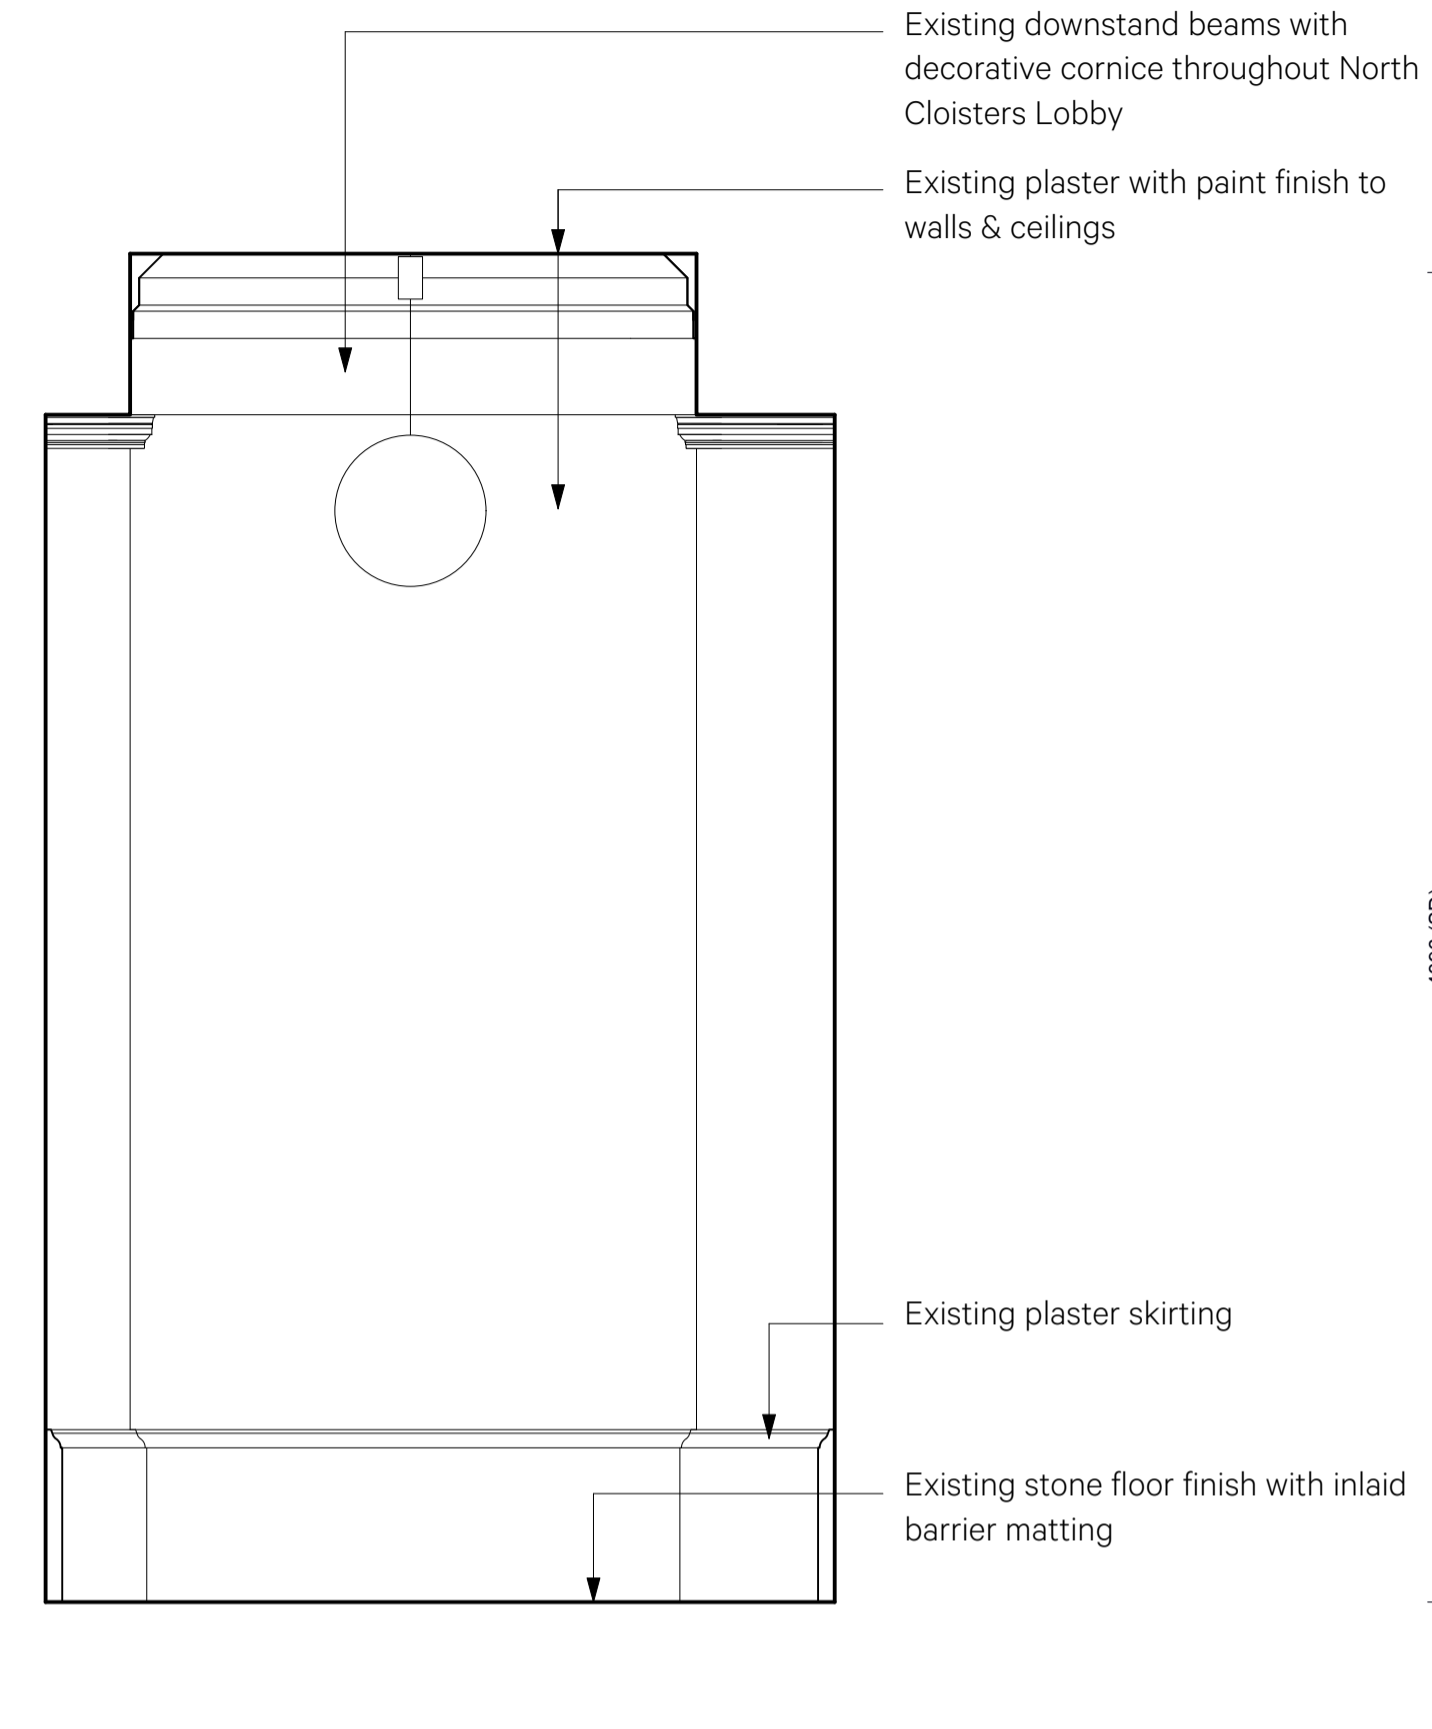

3 Existing Elevation C
1:25@ A1/150@A3

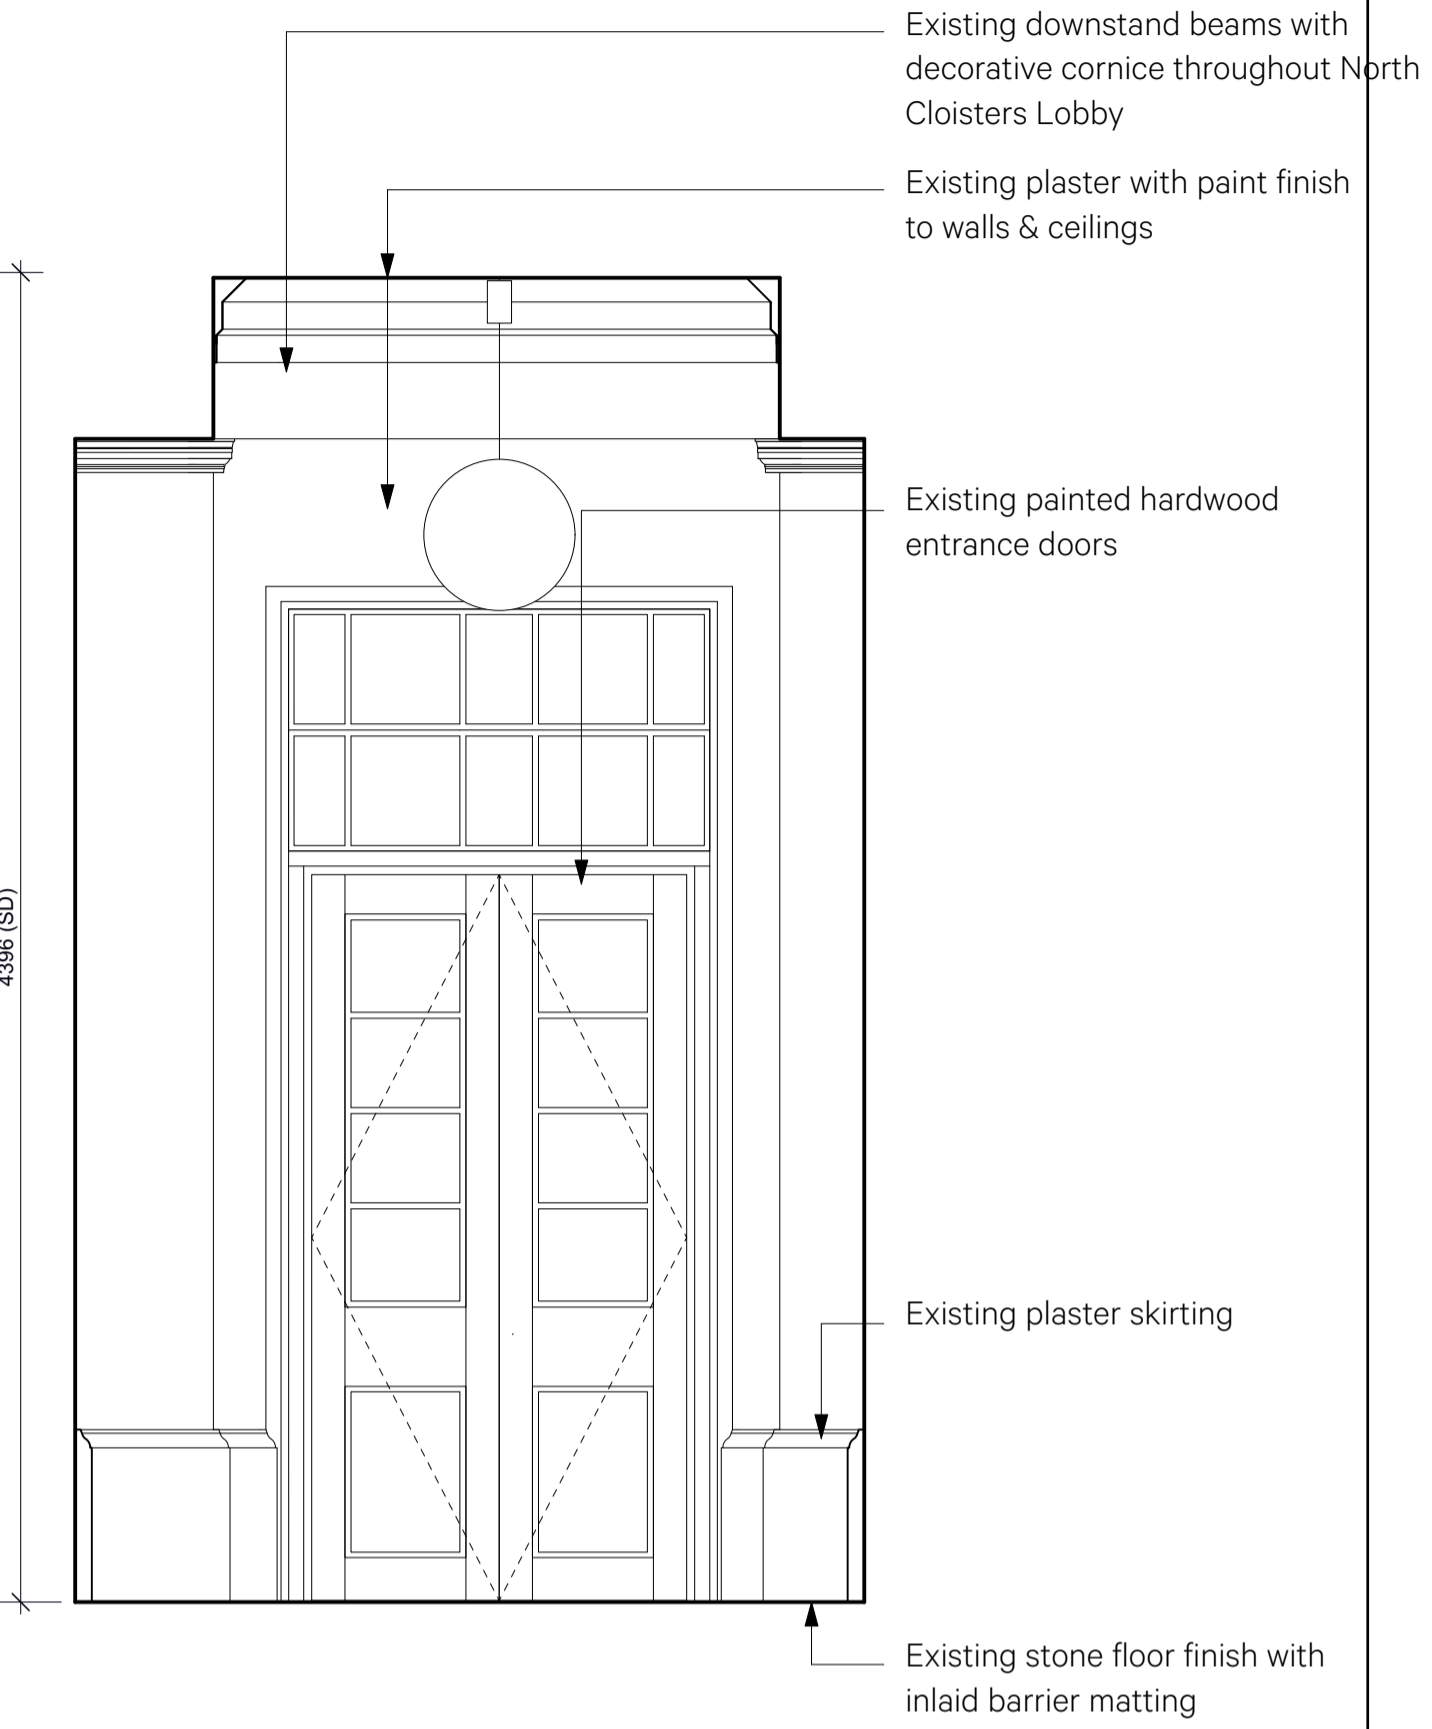


4 Existing Elevation D
1:25@ A1/150@A3

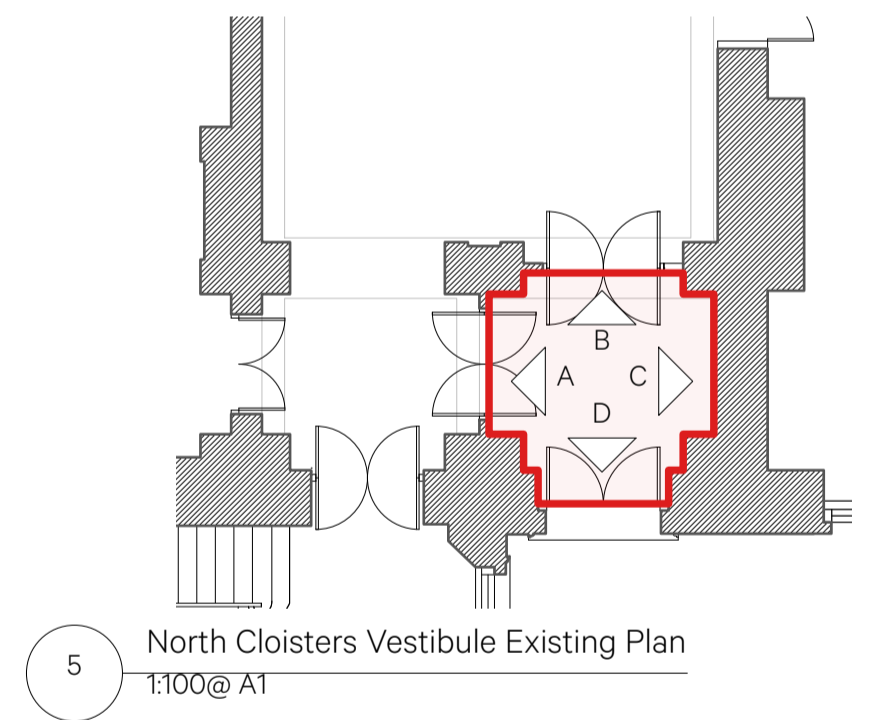

5 North Cloisters Vestibule Existing Plan
1:100@ A1

Date	Revision	Reviewed by	Issue Notes
25/04/2024	P1	CP	First Issue
21/06/24	P2	CP	Stage 3 Issue
19/06/24	P3	CP	Planning Issue

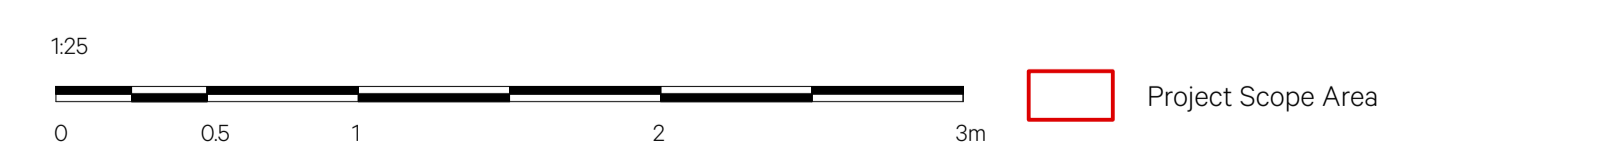

NO DIMENSIONS ARE TO BE SCALED FROM THIS DRAWING. THE CONTRACTOR/MANUFACTURER IS RESPONSIBLE FOR CHECKING ALL DIMENSIONS AND QUERING ANY DISCREPANCIES. THIS DRAWING IS THE PROPERTY OF BURWELL ARCHITECTS LTD. COPYRIGHT IS RESERVED BY THEM AND THE DRAWING IS ISSUED ON CONDITION THAT IT IS NOT COPIED, REPRODUCED, RETAINED OR DISCLOSED TO ANY UNAUTHORISED PERSON, EITHER WHOLLY OR IN PART, WITHOUT WRITTEN CONSENT.

Project Title	Project Director	Project No.
Wilkins Building	SP	980
Sheet Title	Drawn By	Scale
Vestibule - Existing Elevations	MM	1:25
	Date	CAD File Name
	25/04/2024	980_A_1200_Wilkins North.vwx
	Revision	Sheet No.
	P3	980-A-1205

Client	UCL
Design Firm	Unit 001 California Building Deals Gateway London SE13 7SB 020 8305 6010 info@burwellarchitects.com www.burwellarchitects.com

Burwell Architects