


5 Haldane Room Existing Plan
1:200 @ A0

Date	Revision	Reviewed by	Issue Notes
25/04/2024	P1	CP	First Issue
21/06/24	P2	CP	Stage 3 Issue
19/06/24	P3	CP	Planning Issue

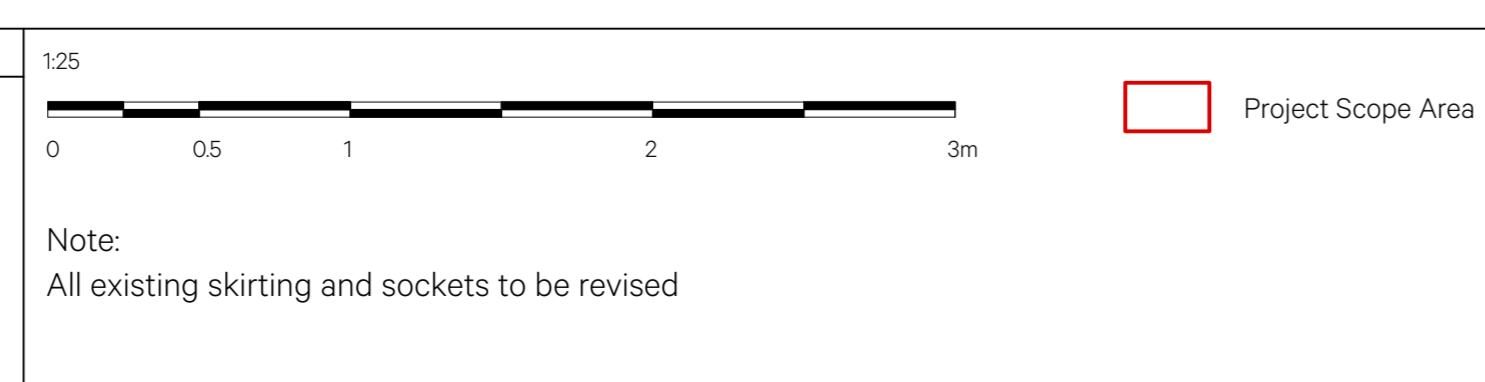

Project Title Wilkins Building	Project Director SP	Project No. 980	Client UCL
Drawn By MM	Scale 1:25	Design Firm Unit 0.01 California Building Deals Gateway London SE13 7SB 020 8305 6040 info@burwellarchitects.com www.burwellarchitects.com	Burwell Architects
Issue Title Haldane Room - Existing Elevations	Date 03/04/2024	Issue No. 980_A_1205_Wilkins NorthWest	
Revision P3		Sheet No. 980-A-1205	

NO DIMENSIONS ARE TO BE SCALED FROM THIS DRAWING. THE CONTRACTOR/MAUFACTURER IS RESPONSIBLE FOR CHECKING ALL DIMENSIONS AND QUERING ANY DISCREPANCIES. THIS DRAWING IS THE PROPERTY OF BURWELL ARCHITECTS LTD. COPYRIGHT IS RESERVED BY THEM AND THE DRAWING IS ISSUED ON CONDITION THAT IT IS NOT COPIED, REPRODUCED, RETAINED OR DISCLOSED TO ANY UNAUTHORIZED PERSON EITHER WHOLLY OR IN PART WITHOUT WRITTEN CONSENT.