




1 Existing Elevation A
T25@A0

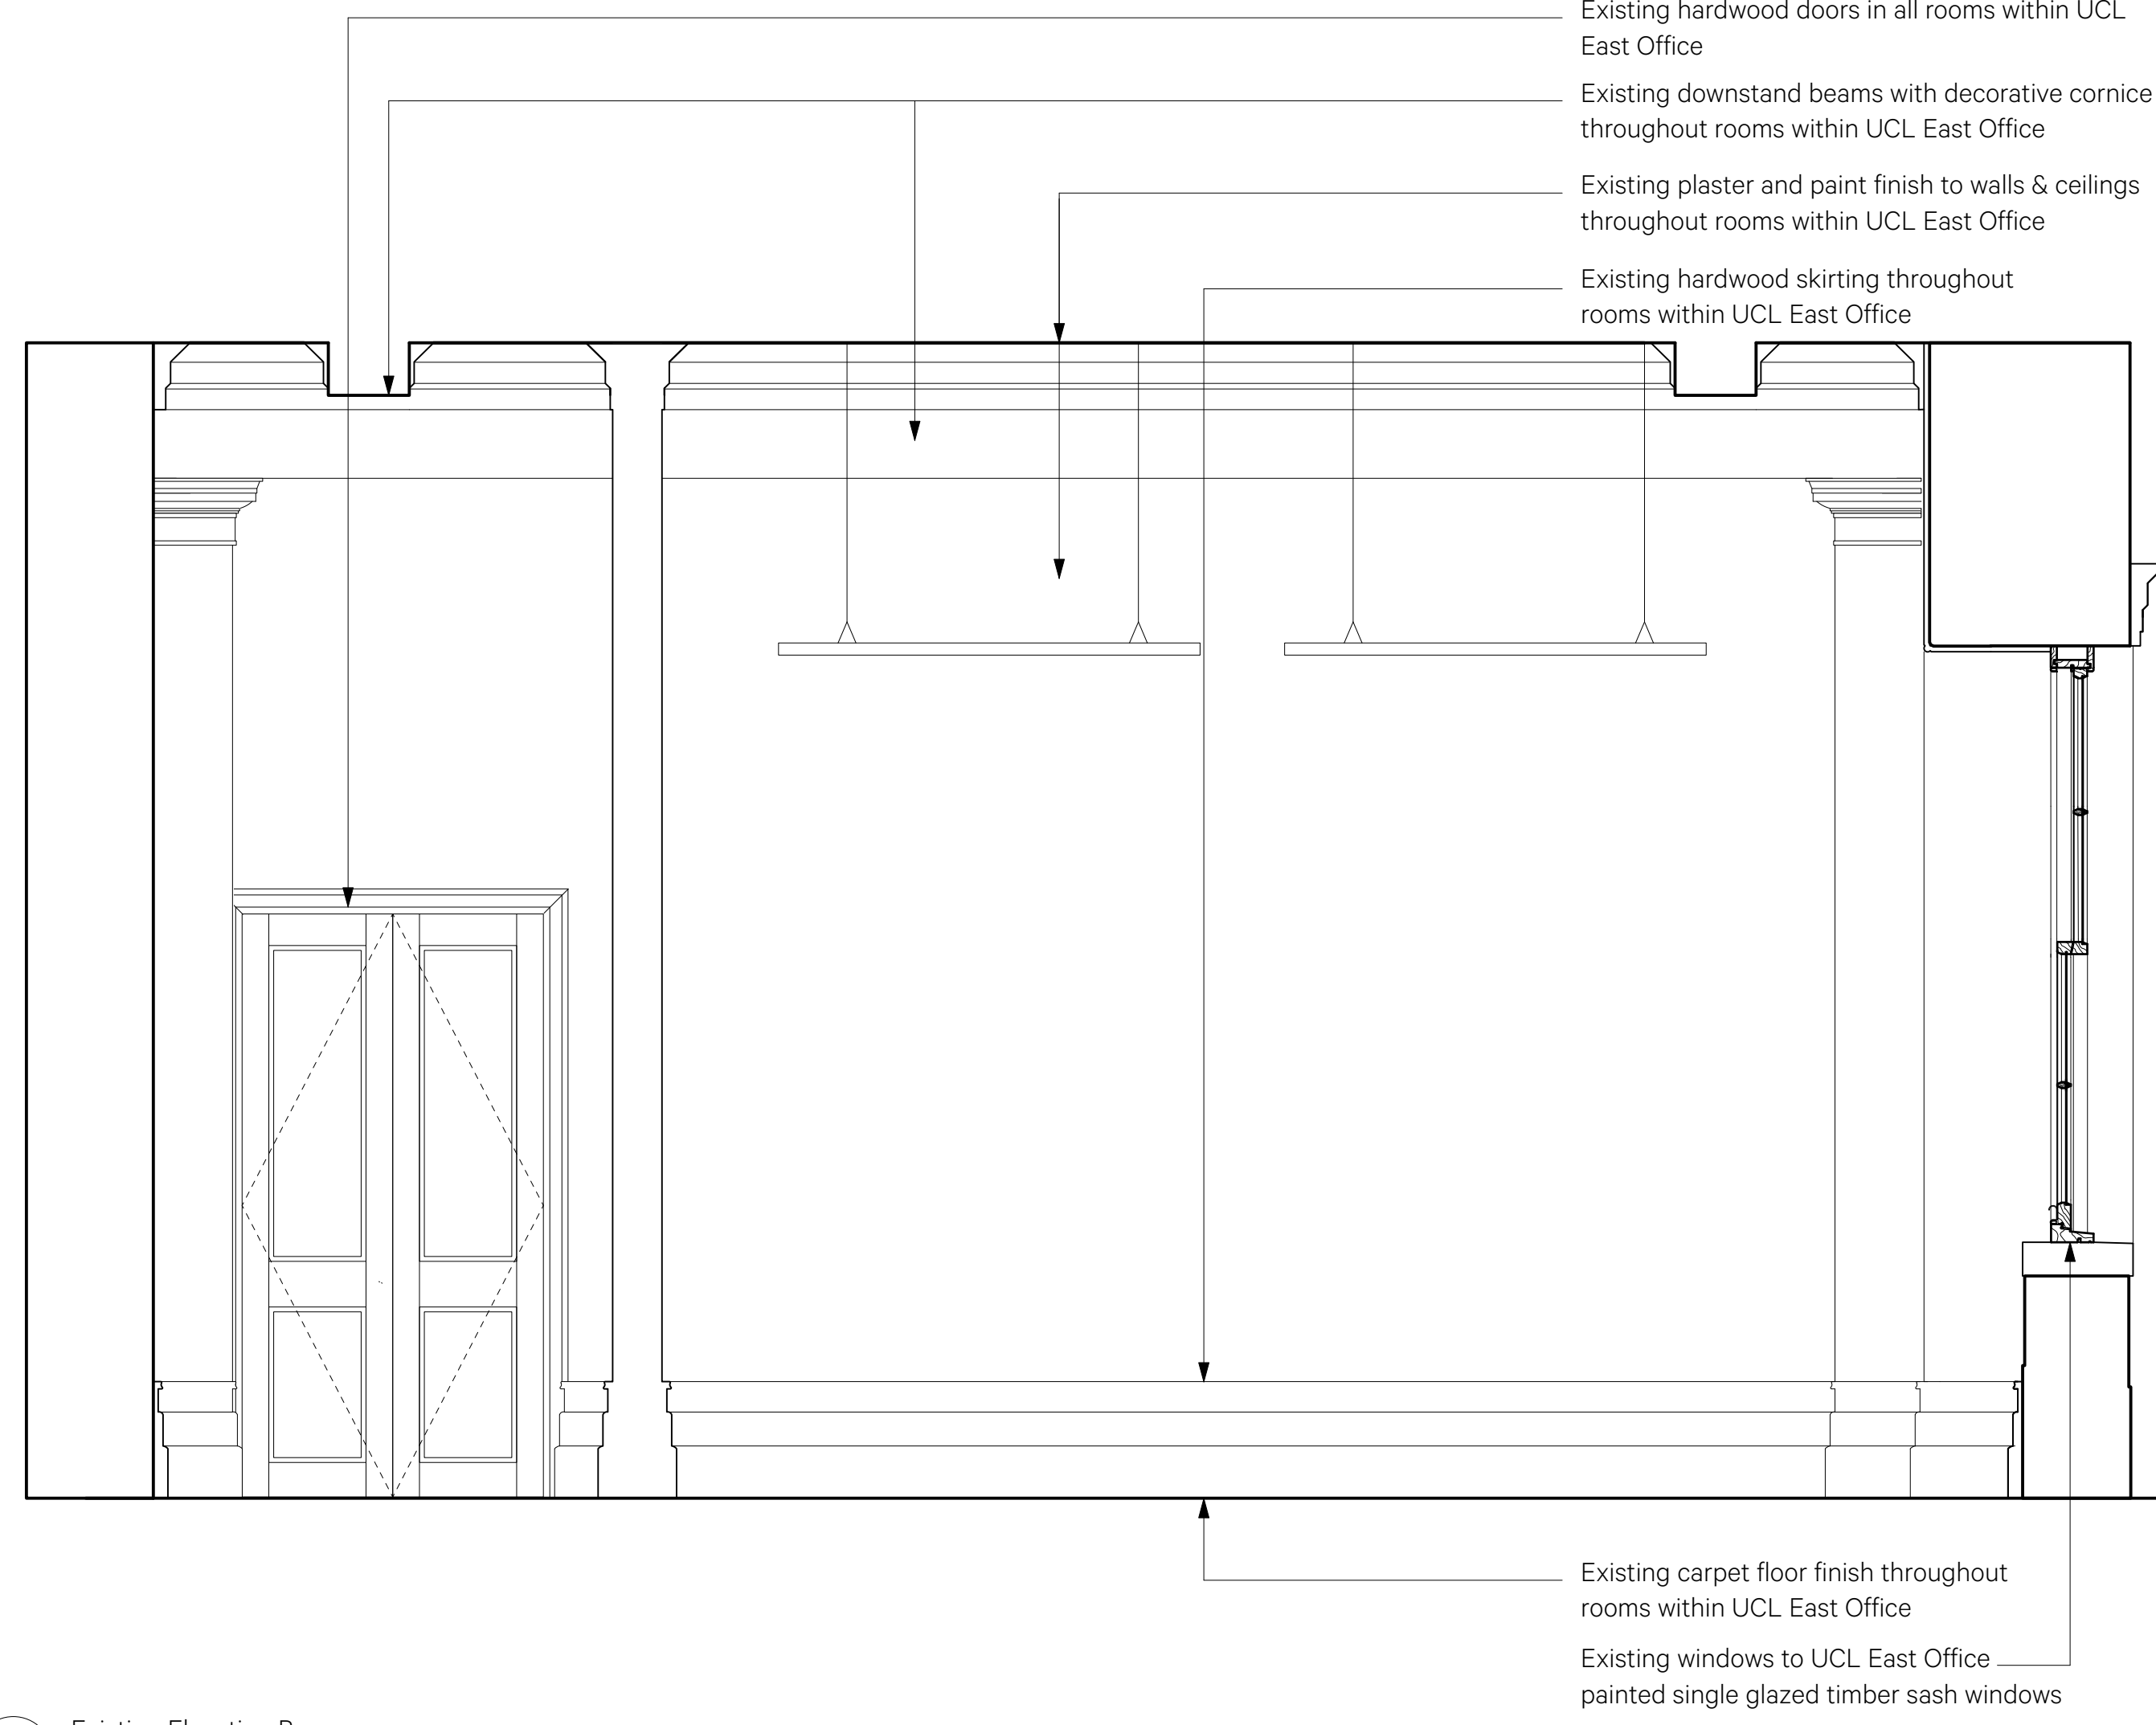


2 Existing Elevation B
T25@A0

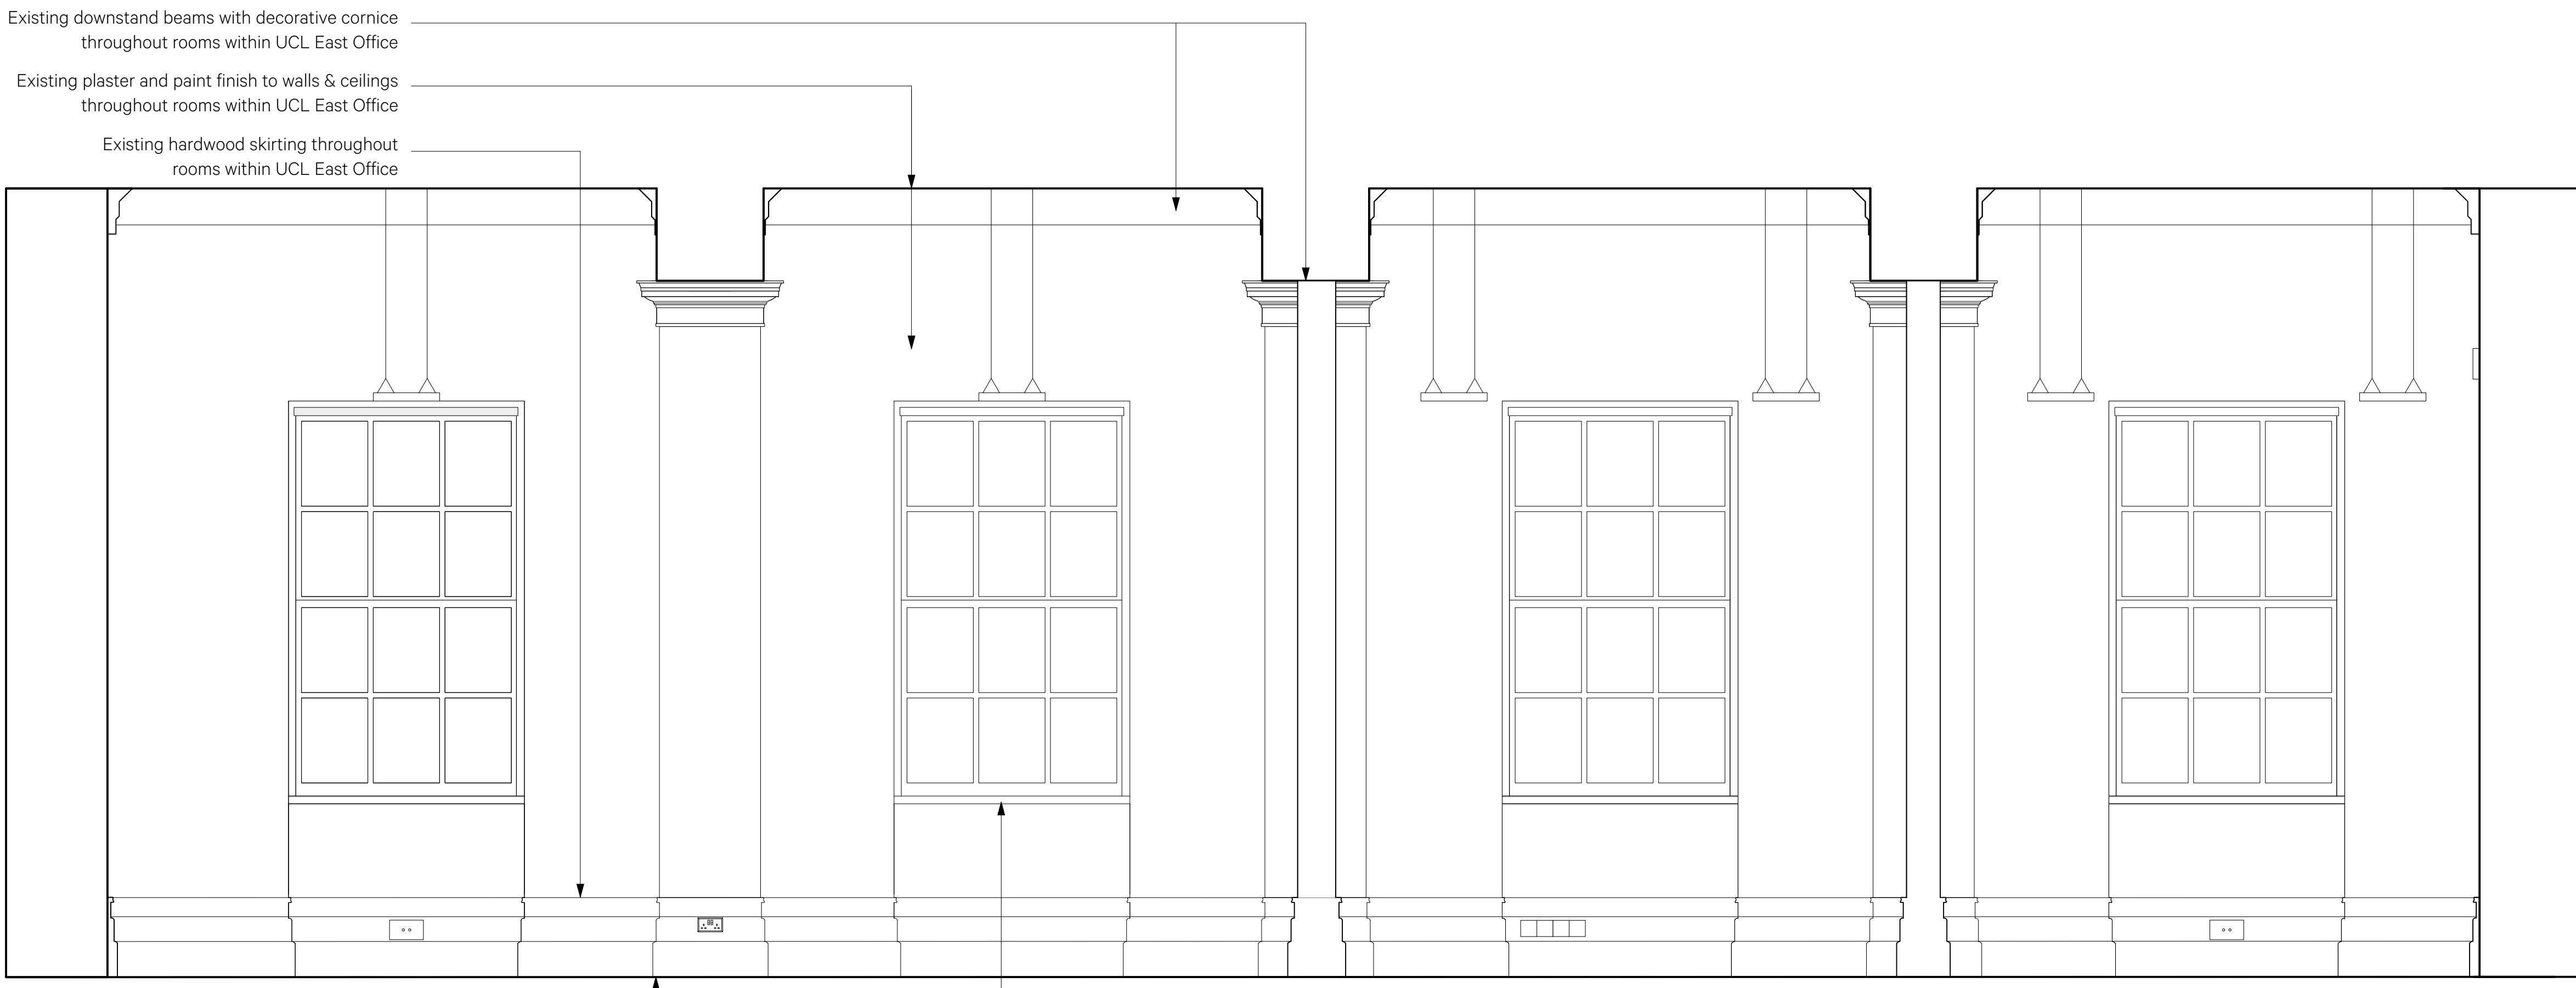


3 Existing Elevation C
T25@A0

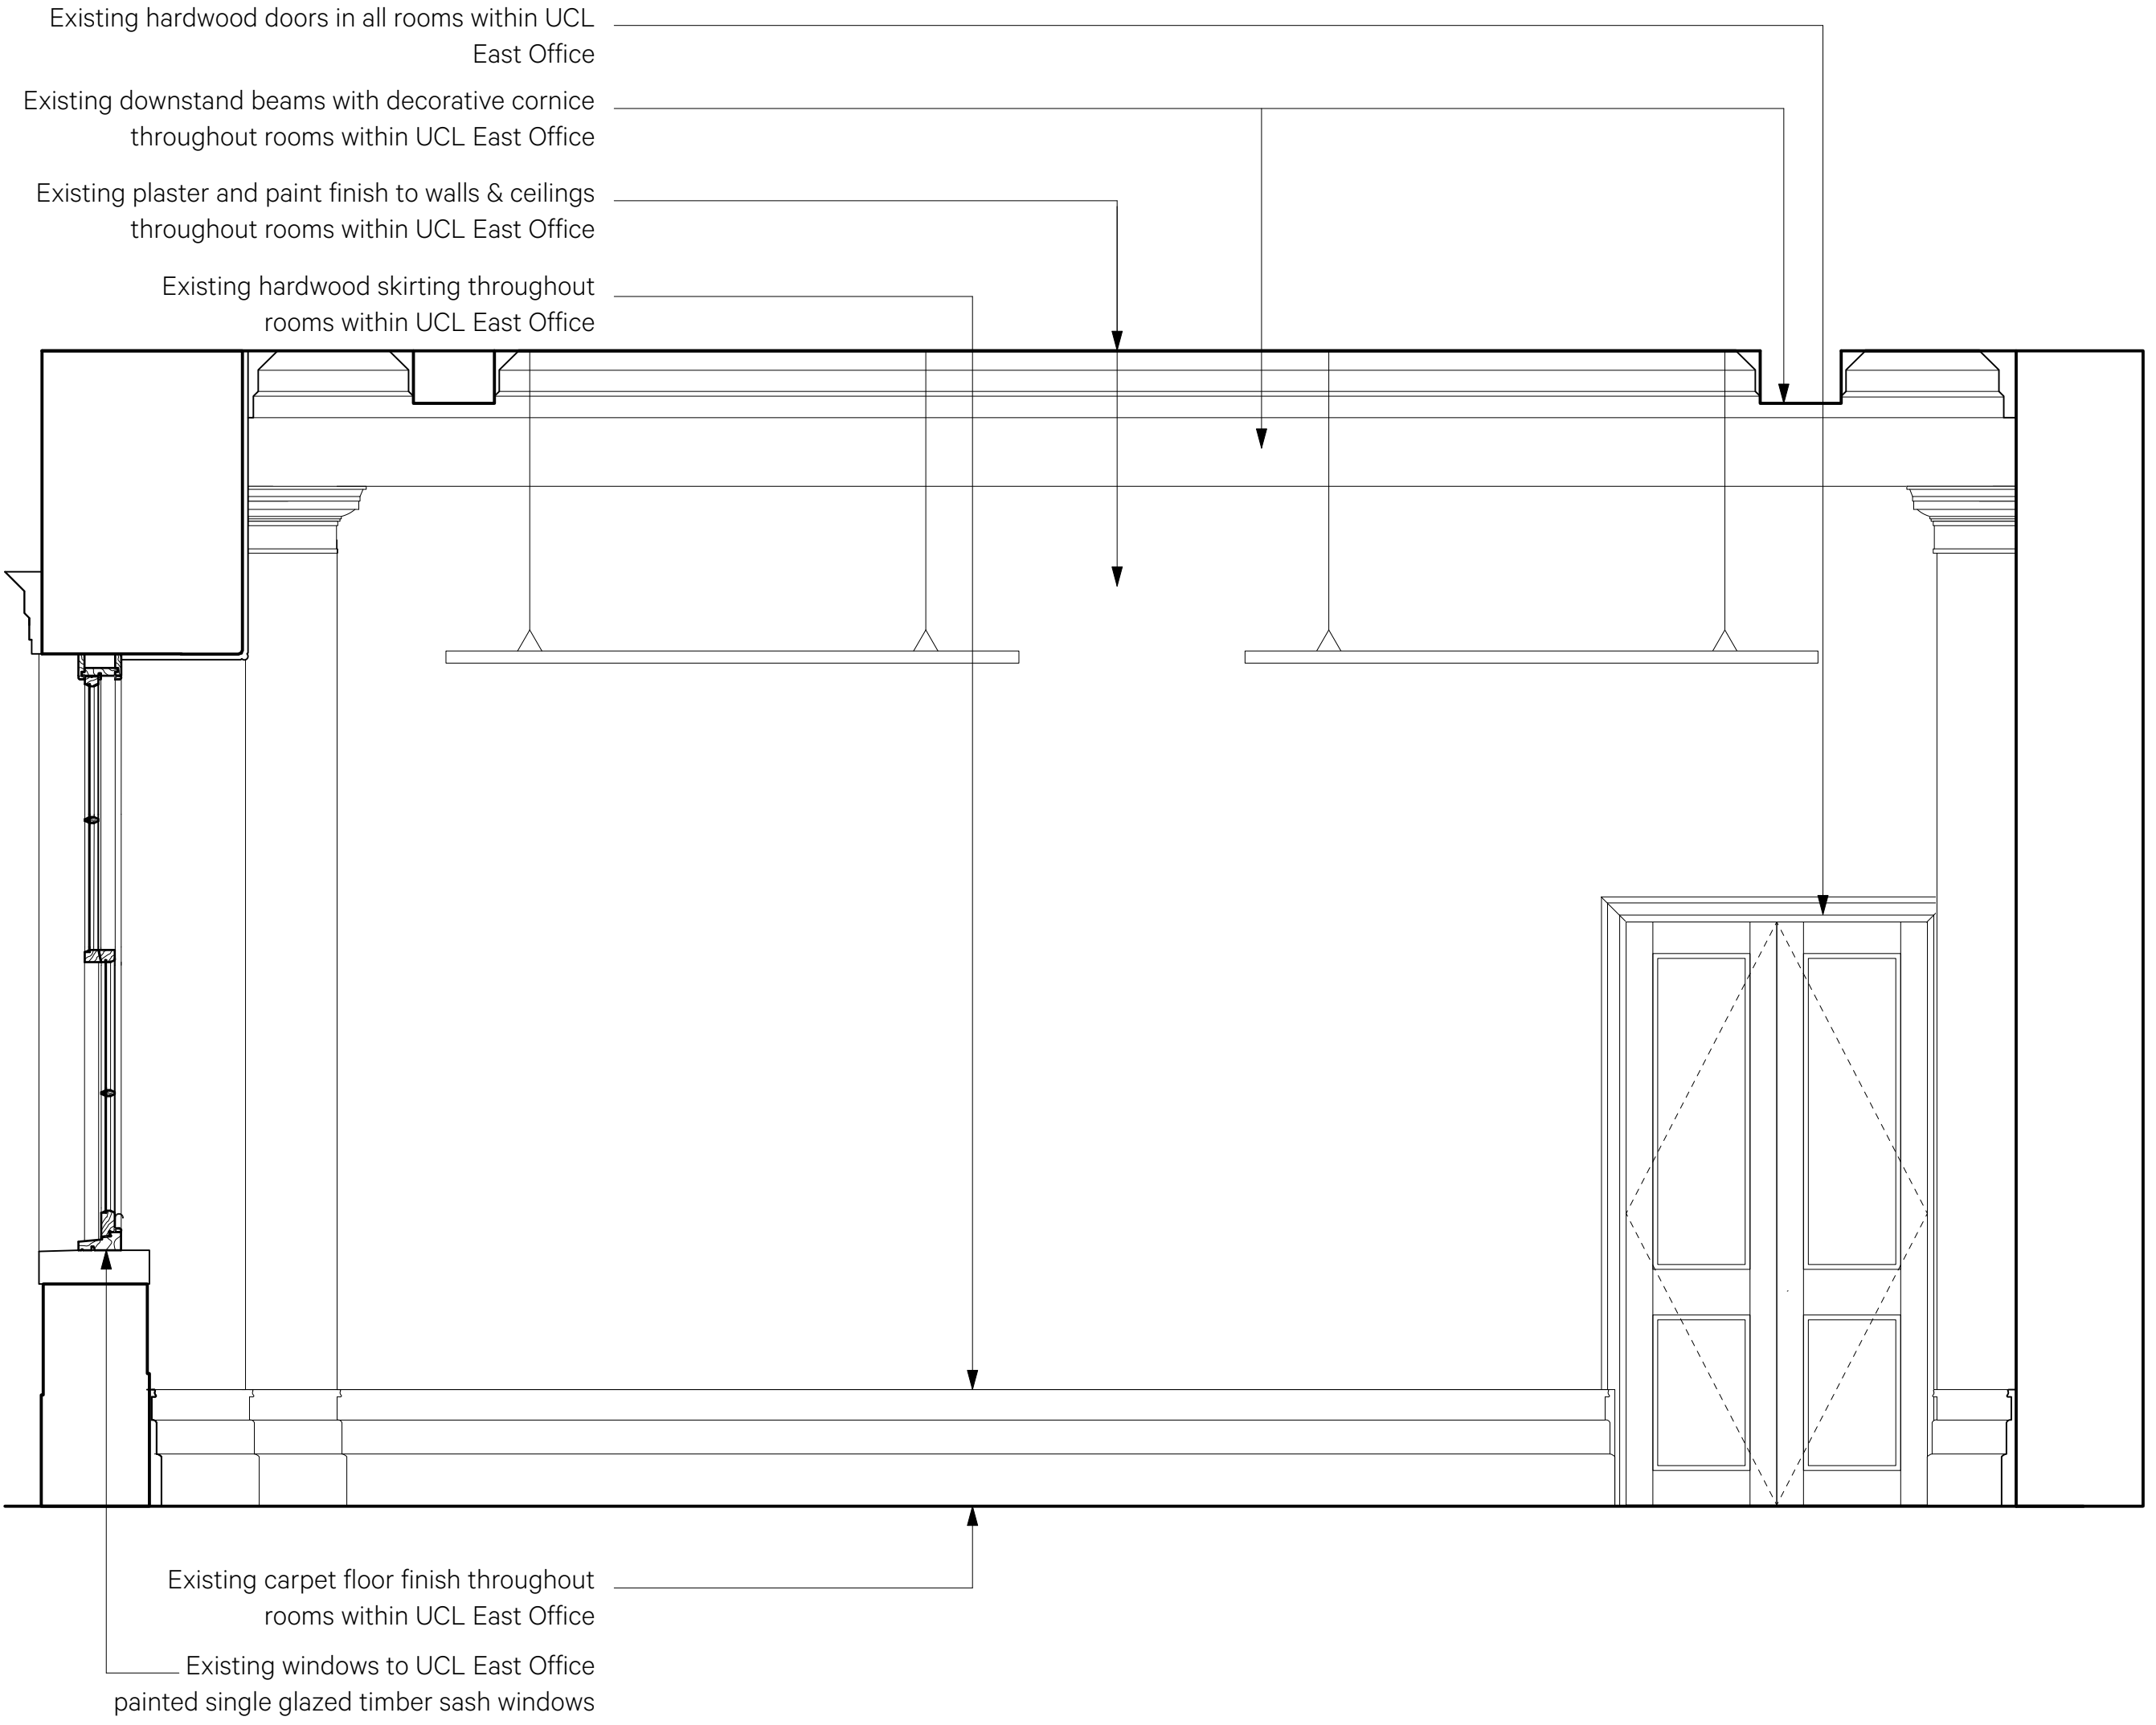

4 Existing Elevation D
T25@A0

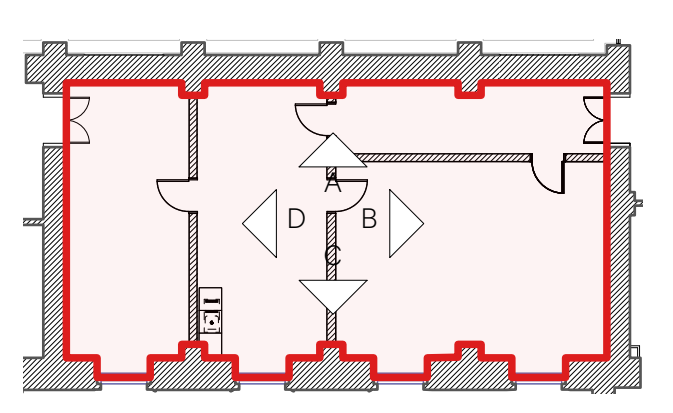

5 UCL East Office Existing Plan
T200@A0

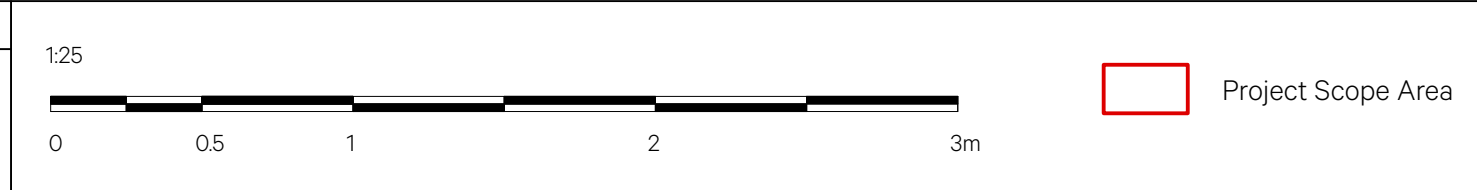

Note:
All existing skirting and sockets to be revised

Date	Revision	Reviewed by	Issue Notes
25/04/2024	P1	CP	First Issue
21/06/24	P2	CP	Stage 3 Issue
19/06/24	P3	CP	Planning Issue

Project Title Wilkins Building		Project Director SP	Project No. 980	Client UCL
Drawn By MM		Scale 1:25	Design Firm Unit 001 California Building Deals Gateway London SE13 7JH 020 8306 6070 info@burwellarchitects.com www.burwellarchitects.com	
Sheet Title UCL East Office - Existing Elevations		Date 03/04/2024	CAD File Name 980_A_000_Wilkins North.wks	
		Revision P3	Sheet No. 980-A-1208	

NO DRAWING ARE TO BE SCALED FROM THIS DRAWING. THE CONTRACTOR/MAUFACTURER IS RESPONSIBLE FOR CHECKING ALL DIMENSIONS AND CHECKING ANY DISCREPANCIES. THIS DRAWING IS THE PROPERTY OF BURWELL ARCHITECTS LTD. COPYRIGHT IS RESERVED BY THEM AND THE DRAWING IS ISSUED ON CONDITION THAT IT IS NOT COPIED, REPRODUCED, RETAINED OR DISCLOSED TO ANY UNAUTHORISED PERSON EITHER WHOLLY OR IN PART WITHOUT WRITTEN CONSENT.