


Date	Revision	Reviewed by	Issue Notes
25/04/2024	P1	CP	First Issue
21/06/24	P2	CP	Stage 3 Issue
19/07/24	P3	CP	Planning Issue

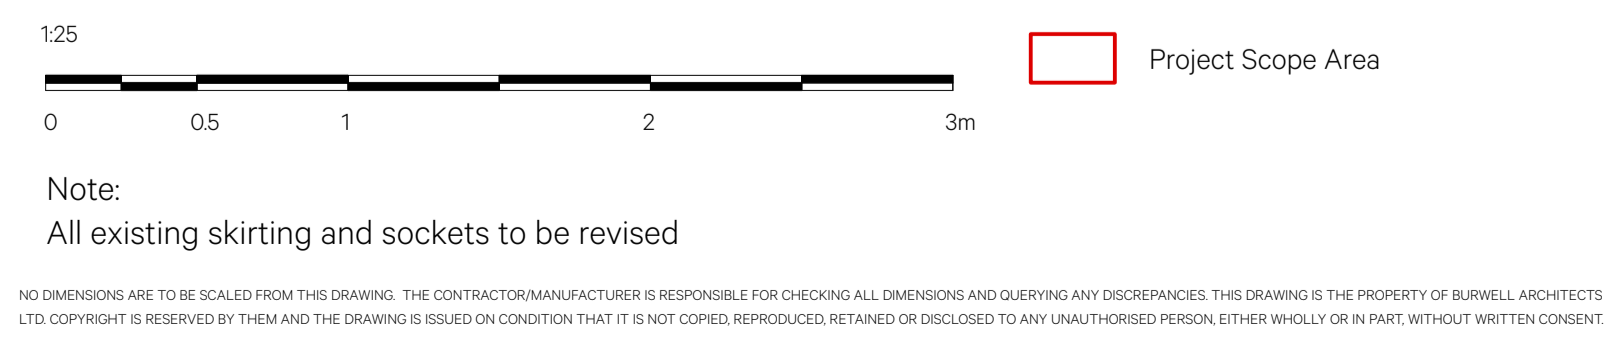

Project Title	Project Director	Project No.
Wilkins Building	SP	980
	Drawn By	Scale
	MM	1:25
Sheet Title	Date	CAD File Name
South Vestibule - Existing Elevations	25/04/2024	980-A-1230-Wilkins South.vwx
	Revision	Sheet No.
	P3	980-A-1235

Client	UCL
Design Firm	Unit 001 California Building Deals Gateway London SE13 7SB 020 8305 6010 info@burwellarchitects.com www.burwellarchitects.com

Burwell Architects