



1 Existing Elevation A  
1:25 @ A0

Existing carpet floor finish throughout rooms within the Vice Pro-Vost Office  
Existing hardwood skirting throughout rooms within the Vice Pro-Vost Office

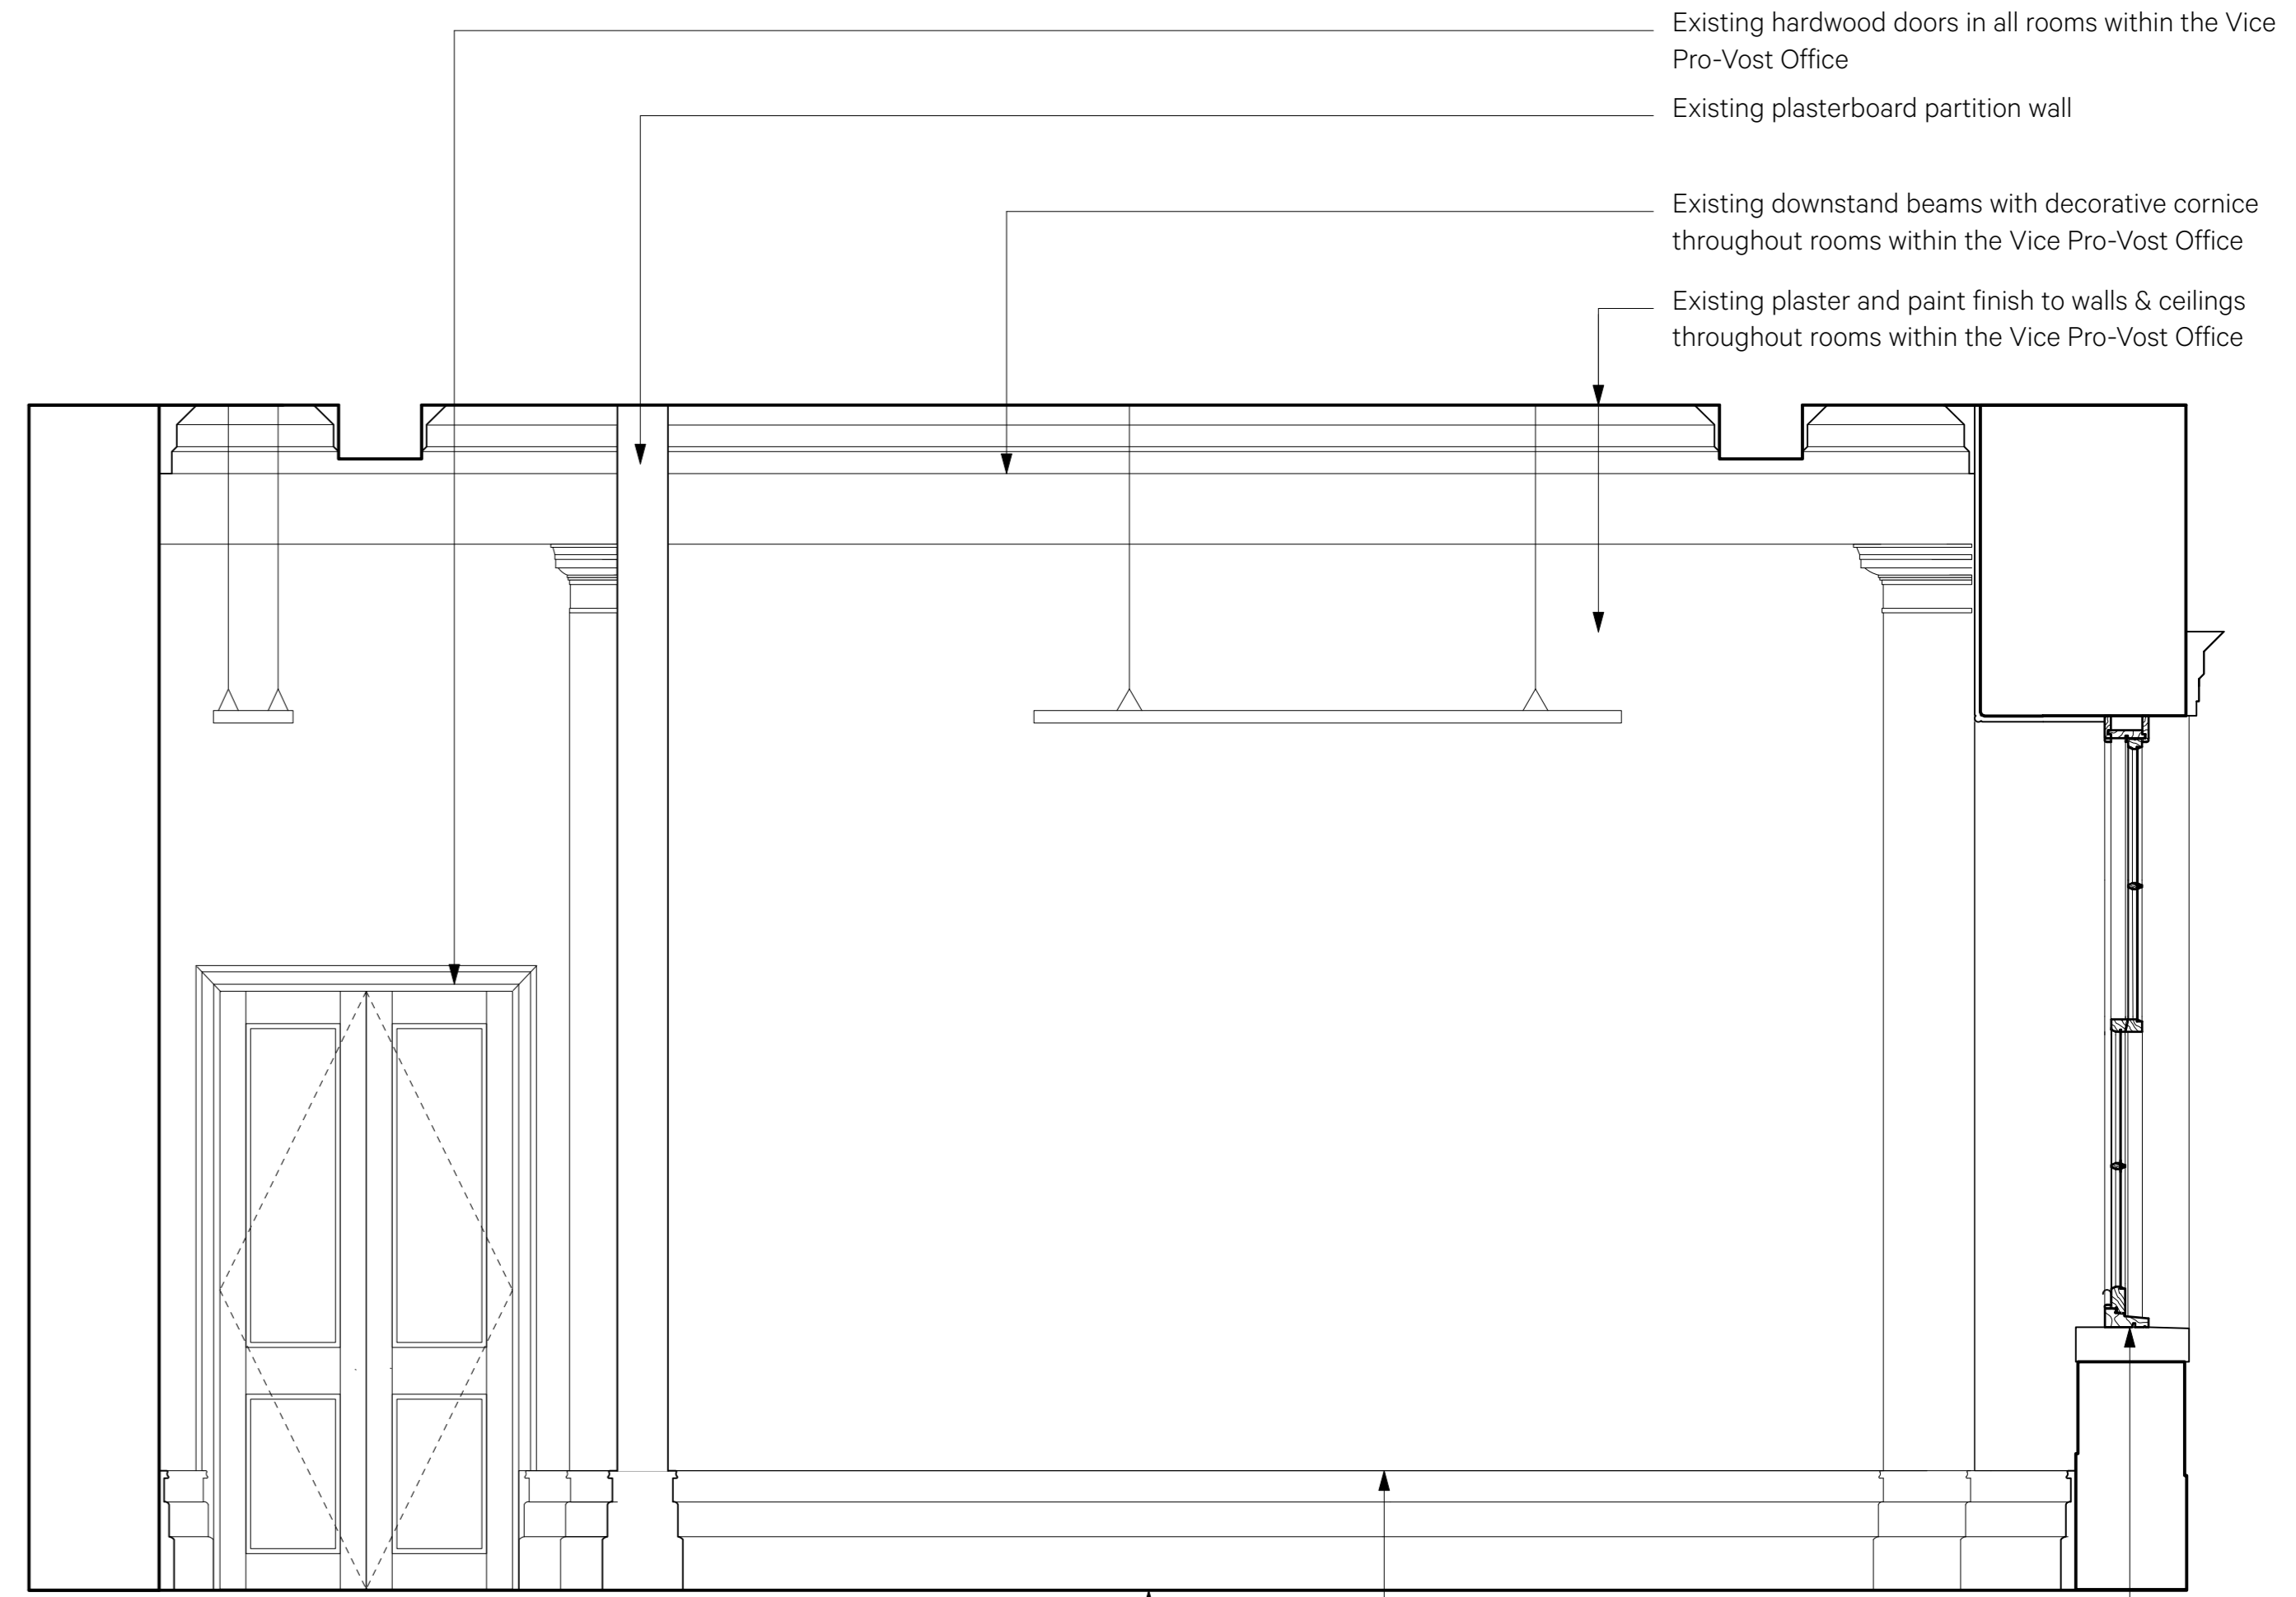


2 Existing Elevation B  
1:25 @ A0

Existing carpet floor finish throughout rooms within the Vice Pro-Vost Office  
Existing hardwood skirting throughout rooms within the Vice Pro-Vost Office  
Existing windows to Vice Pro-Vost Office painted single glazed timber sash windows

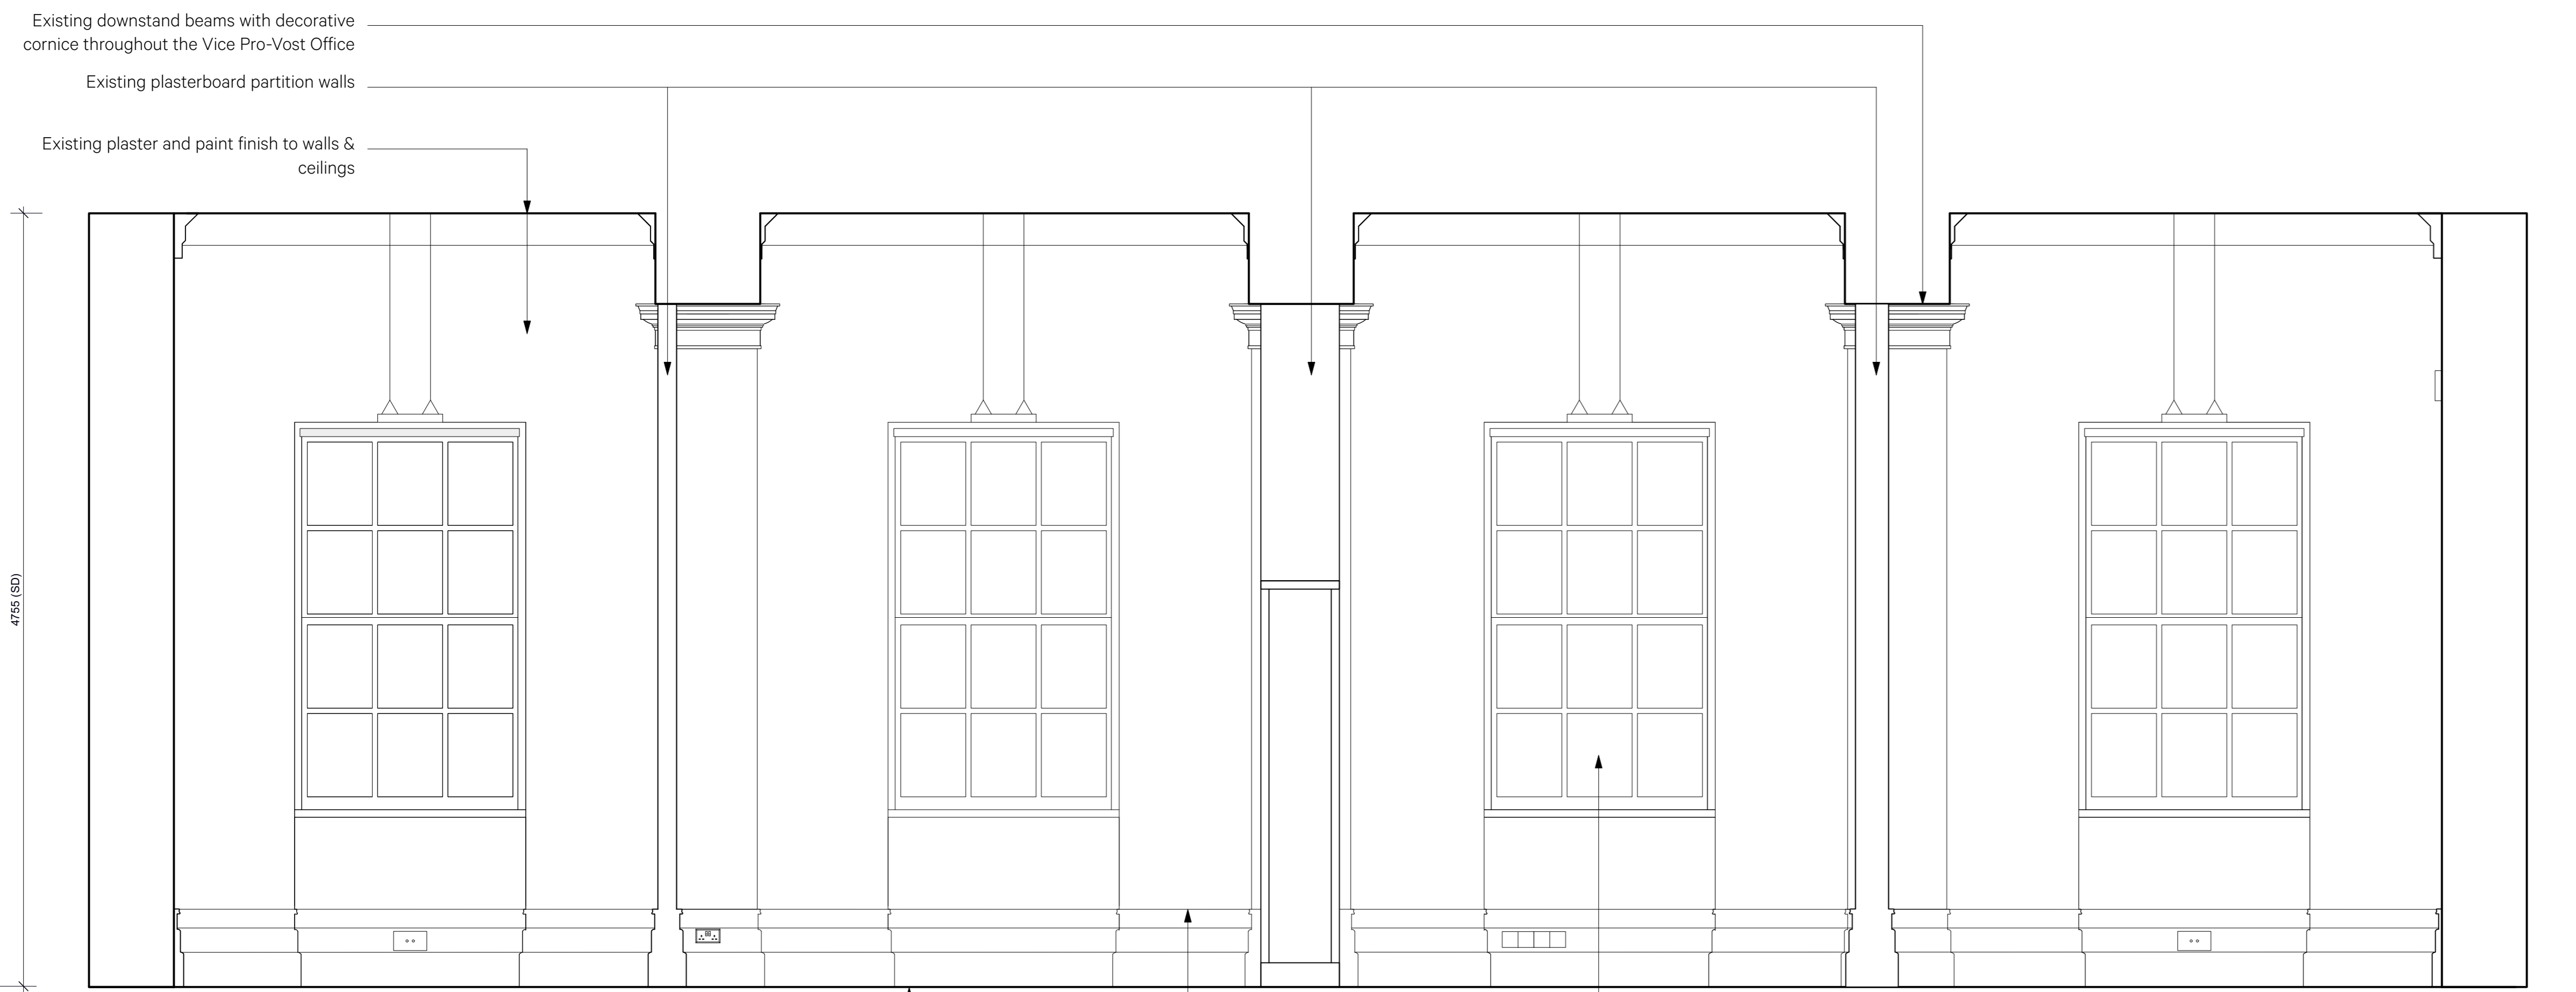


3 Existing Elevation C  
1:25 @ A0

Existing carpet floor finish throughout rooms within the Vice Pro-Vost Office  
Existing hardwood skirting throughout rooms within the Vice Pro-Vost Office  
Existing windows to Vice Pro-Vost Office painted single glazed timber sash windows

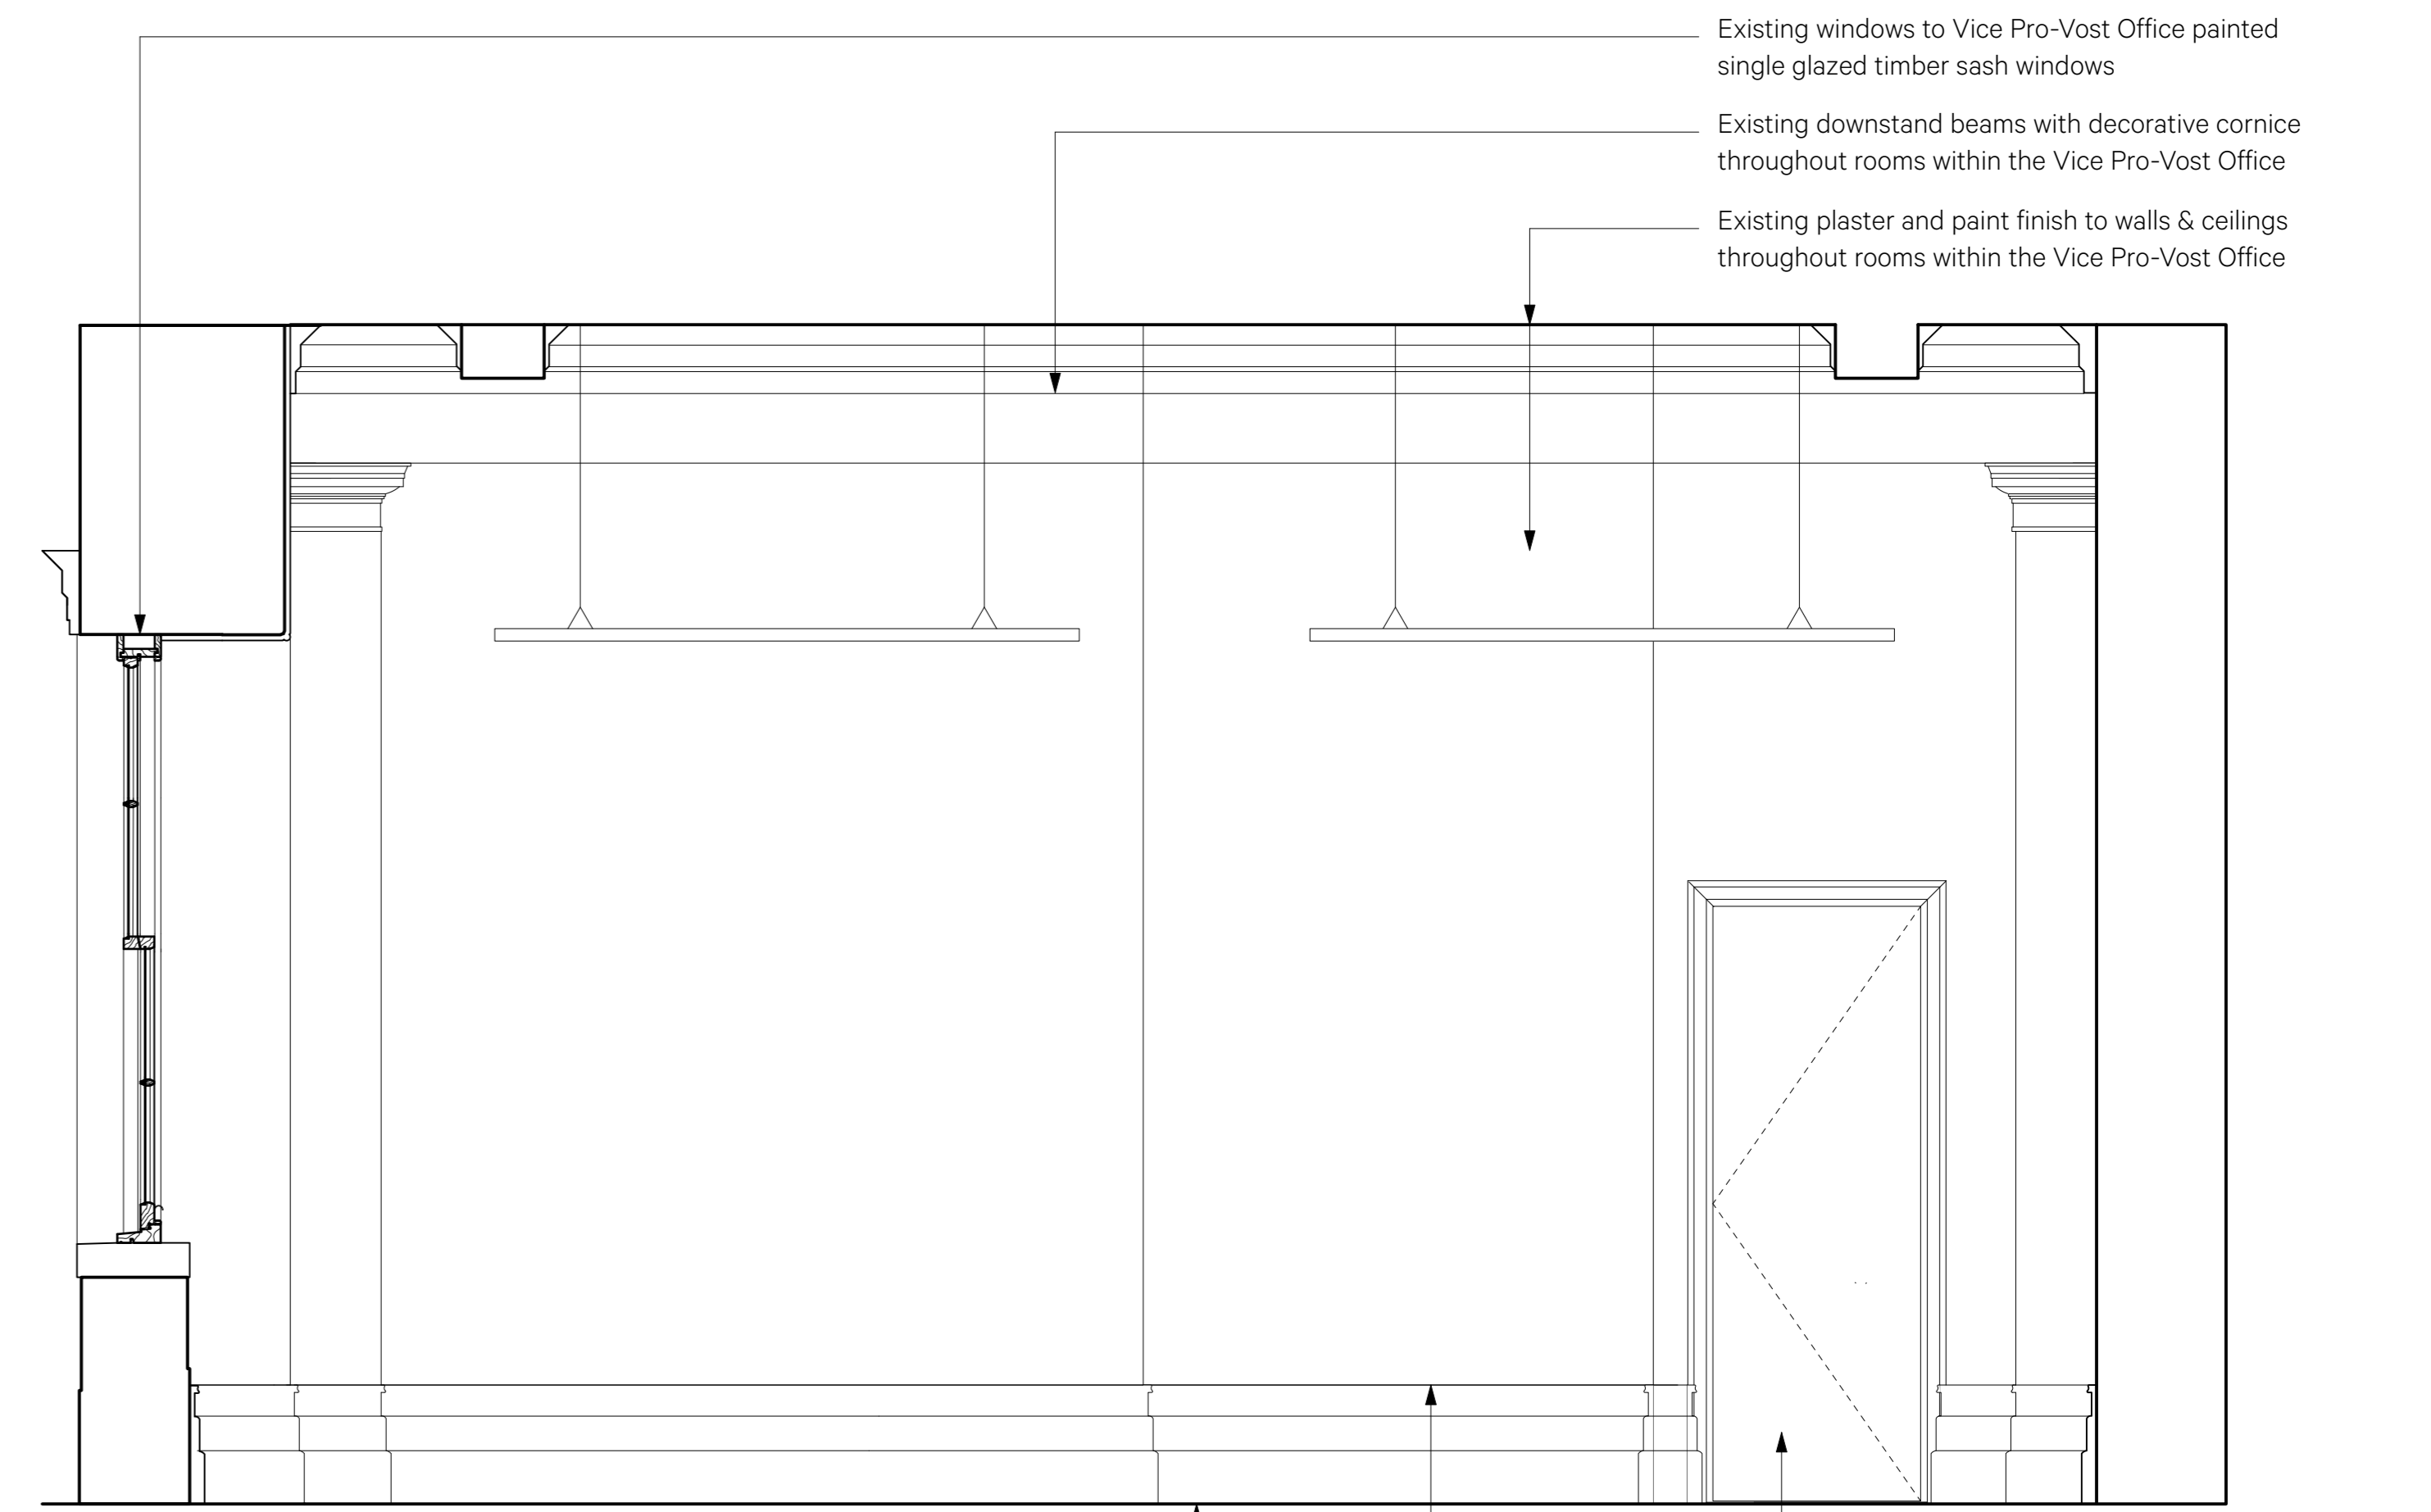


4 Existing Elevation D  
1:25 @ A0

Existing carpet floor finish throughout rooms within the Vice Pro-Vost Office  
Existing hardwood skirting throughout rooms within the Vice Pro-Vost Office  
Existing windows to Vice Pro-Vost Office painted single glazed timber sash windows  
Existing hardwood doors in all rooms within the Vice Pro-Vost Office

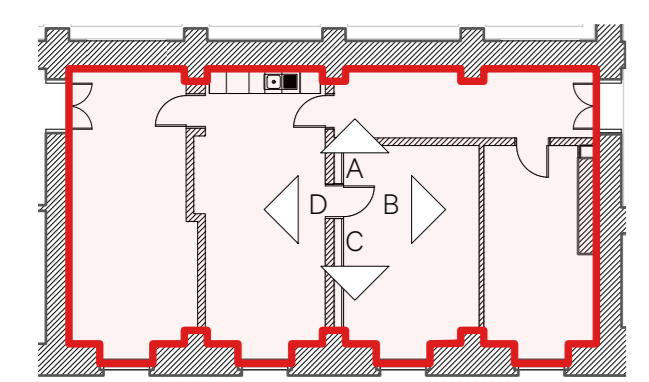

5 Vice Pro-Vost Office Existing Plan  
1:200 @ A0

Date	Revision	Reviewed by	Issue Notes
19/04/2024	P1	SP	First Issue
21/06/24	P2	CP	Stage 3 Issue
19/07/24	P3	CP	Planning Issue

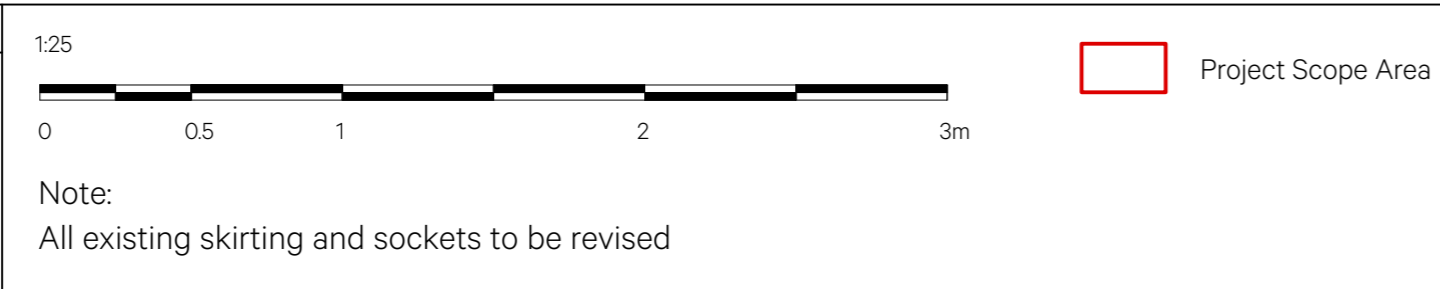

Project Title <b>Wilkins Building</b>	Project Director <b>SP</b>	Project No. <b>980</b>	Client <b>UCL</b>
Drawn By <b>MM</b>	Scale <b>1:50</b>	Design Firm <b>UNIT 0.01 California Building Deals Gateway London SE13 7JH 020 8306 6010 info@burwellarchitects.com</b>	<b>Burwell Architects</b>
Sheet Title <b>Vice Pro-Vost Office - Existing Elevations</b>	Date <b>03/04/2024</b>	CAD File Name <b>980-A-1230-Wilkins South.wdw</b>	
Revision <b>P3</b>	Sheet No. <b>980-A-1238</b>	www.burwellarchitects.com	

MEMORANDUMS ARE TO BE KEPT WITH THIS DRAWING. THE CONTRACTOR/MANUFACTURER IS RESPONSIBLE FOR CHECKING ALL DIMENSIONS AND IDENTIFYING ANY DISCREPANCIES. THIS DRAWING IS THE PROPERTY OF BURWELL ARCHITECTS LTD. COPYRIGHT IS RESERVED BY THEM AND THE DRAWING IS ISSUED ON CONDITION THAT IT IS NOT COPIED, REPRODUCED, RETAINED OR DELIVERED TO ANY UNAUTHORIZED PERSON, EITHER WHOLLY OR IN PART, WITHOUT WRITTEN CONSENT.