

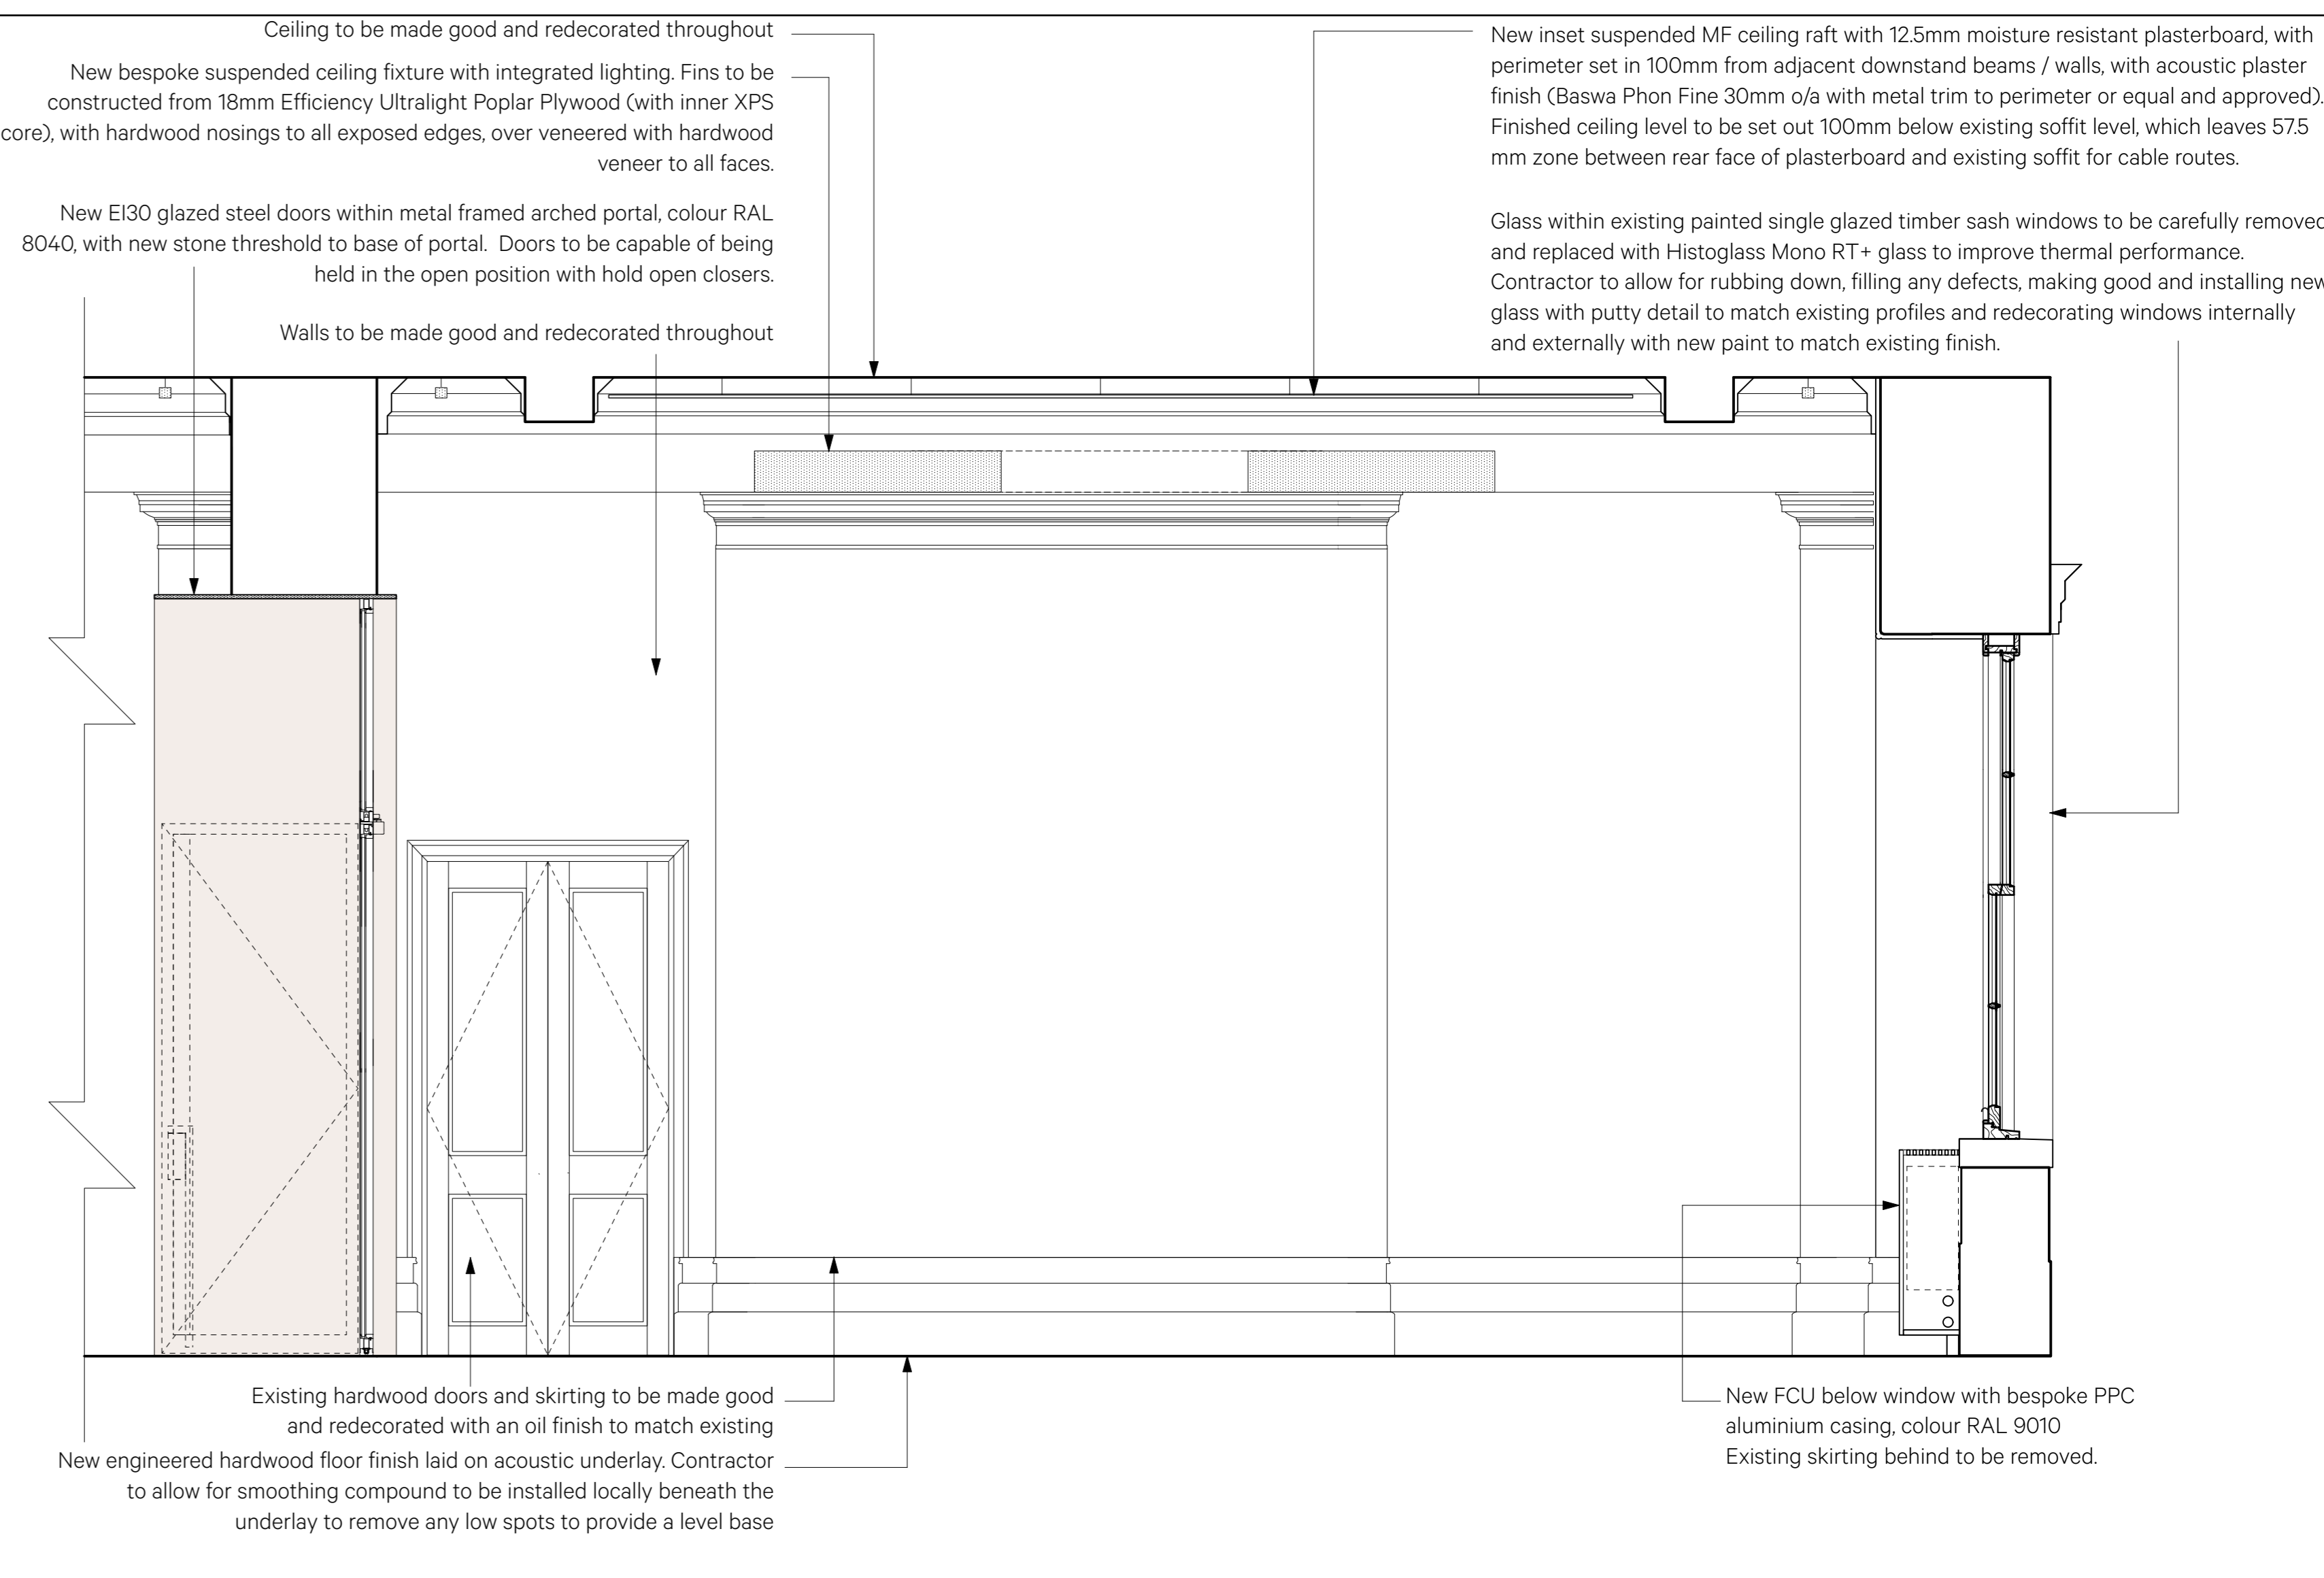



1 Proposed Elevation A
1:25@A0

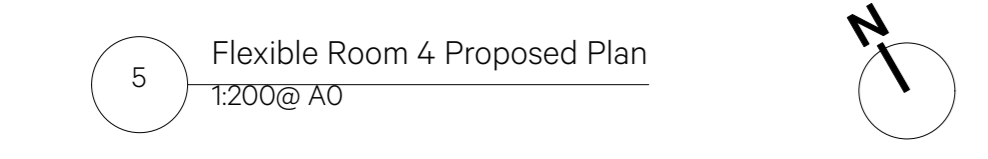

3 Proposed Elevation C
1:25@A0

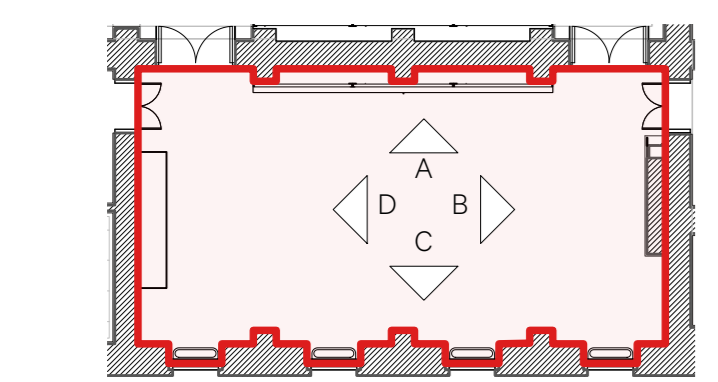


2 Proposed Elevation B
1:25@A0

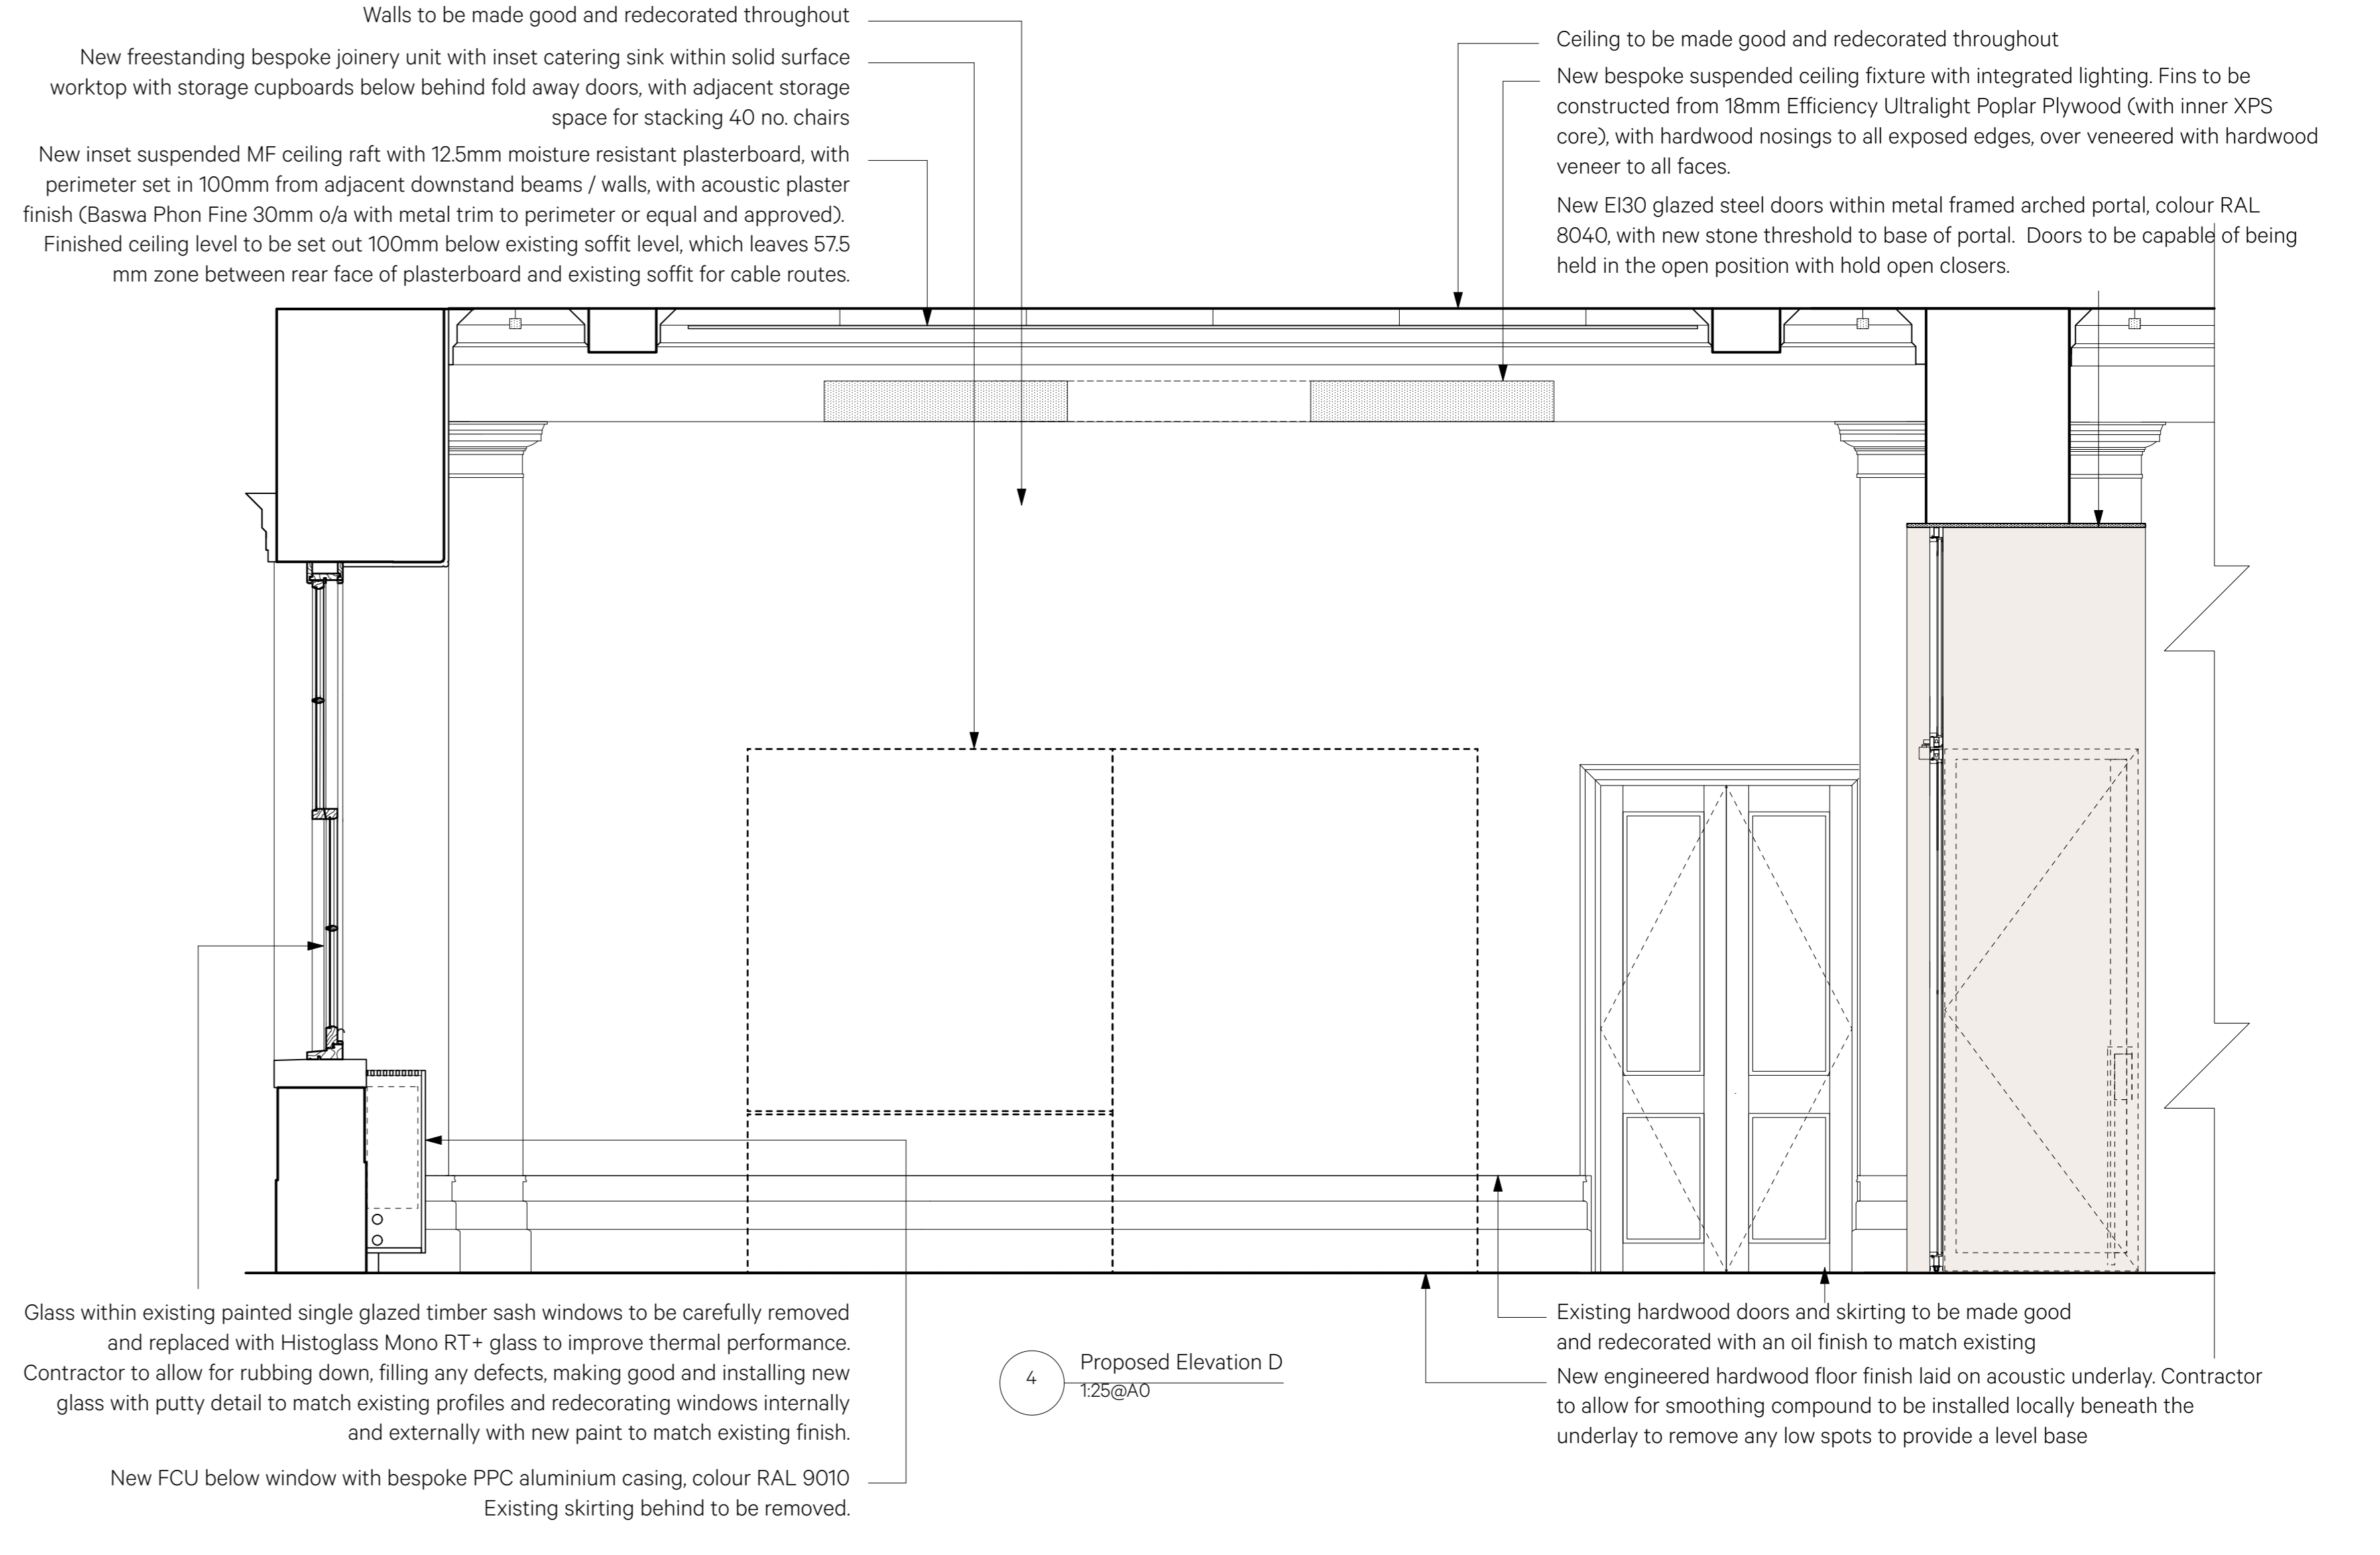

4 Proposed Elevation D
1:25@A0

Date	Revision	Reviewed by	Issue Notes
19/04/2024	P1	SP	First Issue
21/06/24	P2	CP	Stage 3 Issue
19/07/24	P3	CP	Planning Issue

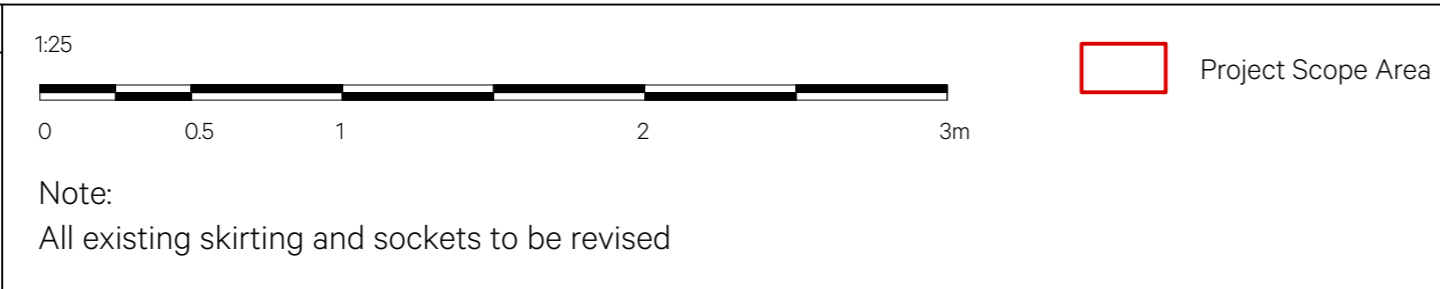

Project Title	Wilkins Building	Project Director	SP	Project No.	980	Client	UCL
Drawn By	MM	Scale	1:50	Design Firm	UNIT 0.01 California Building Deals Gateway London SE13 7JH 020 8306 6010 info@burwellarchitects.com www.burwellarchitects.com		
Sheet Title	Flexible Room 4 - Proposed Elevations Proposed Elevations	Date	03/04/2024	CDU File Name	980-A-1230-Wilkins-Southwest	Sheet No.	980-A-1258
Revision	P3	Revision		Sheet No.	980-A-1258		

NO DIMENSIONS ARE TO BE SCALE FROM THIS DRAWING. THE CONTRACTOR/MANUFACTURER IS RESPONSIBLE FOR CHECKING ALL DIMENSIONS AND NOTIFYING ANY DISCREPANCIES. THIS DRAWING IS THE PROPERTY OF BURWELL ARCHITECTS LTD. COPYRIGHT IS RESERVED BY THEM AND THE DRAWING IS ISSUED ON CONDITION THAT IT IS NOT COPIED, REPRODUCED, RETAINED OR DELIVERED TO ANY UNAUTHORIZED PERSON, EITHER WHOLLY OR IN PART, WITHOUT WRITTEN CONSENT.