



1 Proposed Cloisters Entrance Door Heat Curtain - Elevation
Scale: 1:20 @A1 / 1:40 @ A3

2 Proposed Cloisters Entrance Door Heat Curtain - Section
Scale: 1:20 @A1 / 1:40 @ A3

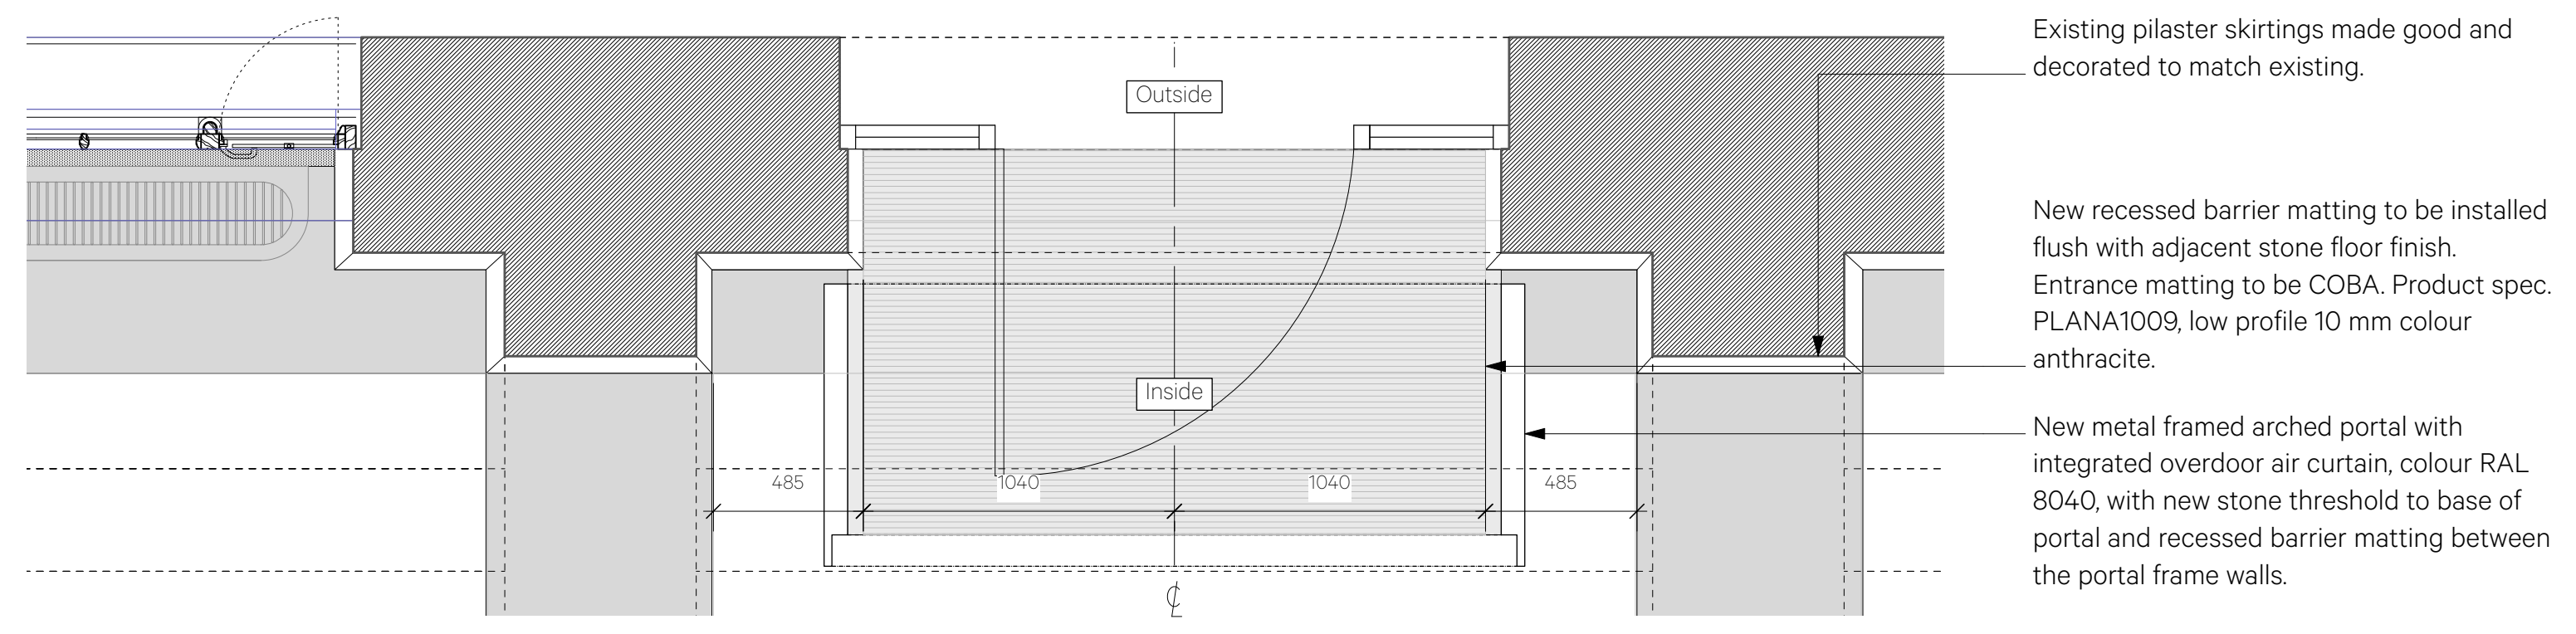

3 Proposed Cloisters Entrance Door Heat Curtain - Plan
Scale: 1:20 @A1 / 1:40 @ A3

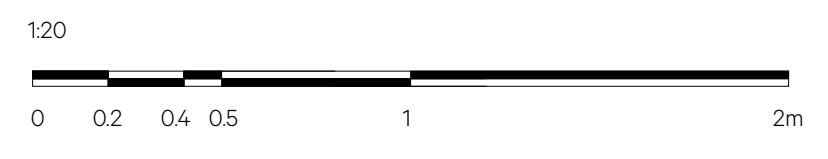

Existing door

NO DIMENSIONS ARE TO BE SCALED FROM THIS DRAWING. THE CONTRACTOR/MANUFACTURER IS RESPONSIBLE FOR CHECKING ALL DIMENSIONS AND QUERING ANY DISCREPANCIES. THIS DRAWING IS THE PROPERTY OF BURWELL ARCHITECTS LTD. COPYRIGHT IS RESERVED BY THEM AND THE DRAWING IS ISSUED ON CONDITION THAT IT IS NOT COPIED, REPRODUCED, RETAINED OR DISCLOSED TO ANY UNAUTHORISED PERSON, EITHER WHOLLY OR IN PART, WITHOUT WRITTEN CONSENT.

Date	Revision	Reviewed by	Issue Notes	Project Title	Project Director	Project No.	Client
21.06.24	P2	CP	Stage 3 Issue	Wilkins Building	SP	980	UCL
19.07.24	P3	CP	Planning Issue		YF	1:20	
				Sheet Title	Date	CAD File Name	Design Firm Unit 001 California Building Deals Gateway London SE13 7SB 020 8305 6010 info@burwellarchitects.com www.burwellarchitects.com
				Cloisters Entrance Door Heat Curtain - Proposed	18/03/2024	980-A-1294-Cloisters Entrance Door Heat Curtain .vwx	
					Revision	Sheet No.	
					P3	980-A-1295	

