


THIS DRAWING IS PROTECTED BY COPYRIGHT - FIGURED DIMENSIONS ONLY TO BE TAKEN FROM THIS DRAWING. DIMENSIONS TO BE CHECKED ON SITE AND ANY DISCREPANCIES REPORTED TO THE ARCHITECT IMMEDIATELY.

PURPOSE OF ISSUE: (I)Info/Comment (S)Sign Off (P)Planning (B)Building Control (T)Tender (C)Construction (F)Final Revision

Rev	Rev Date	Revision Description	Drawn/Checked	Purpose of Issue
/	12/07/2024	Planning issue	FY	P

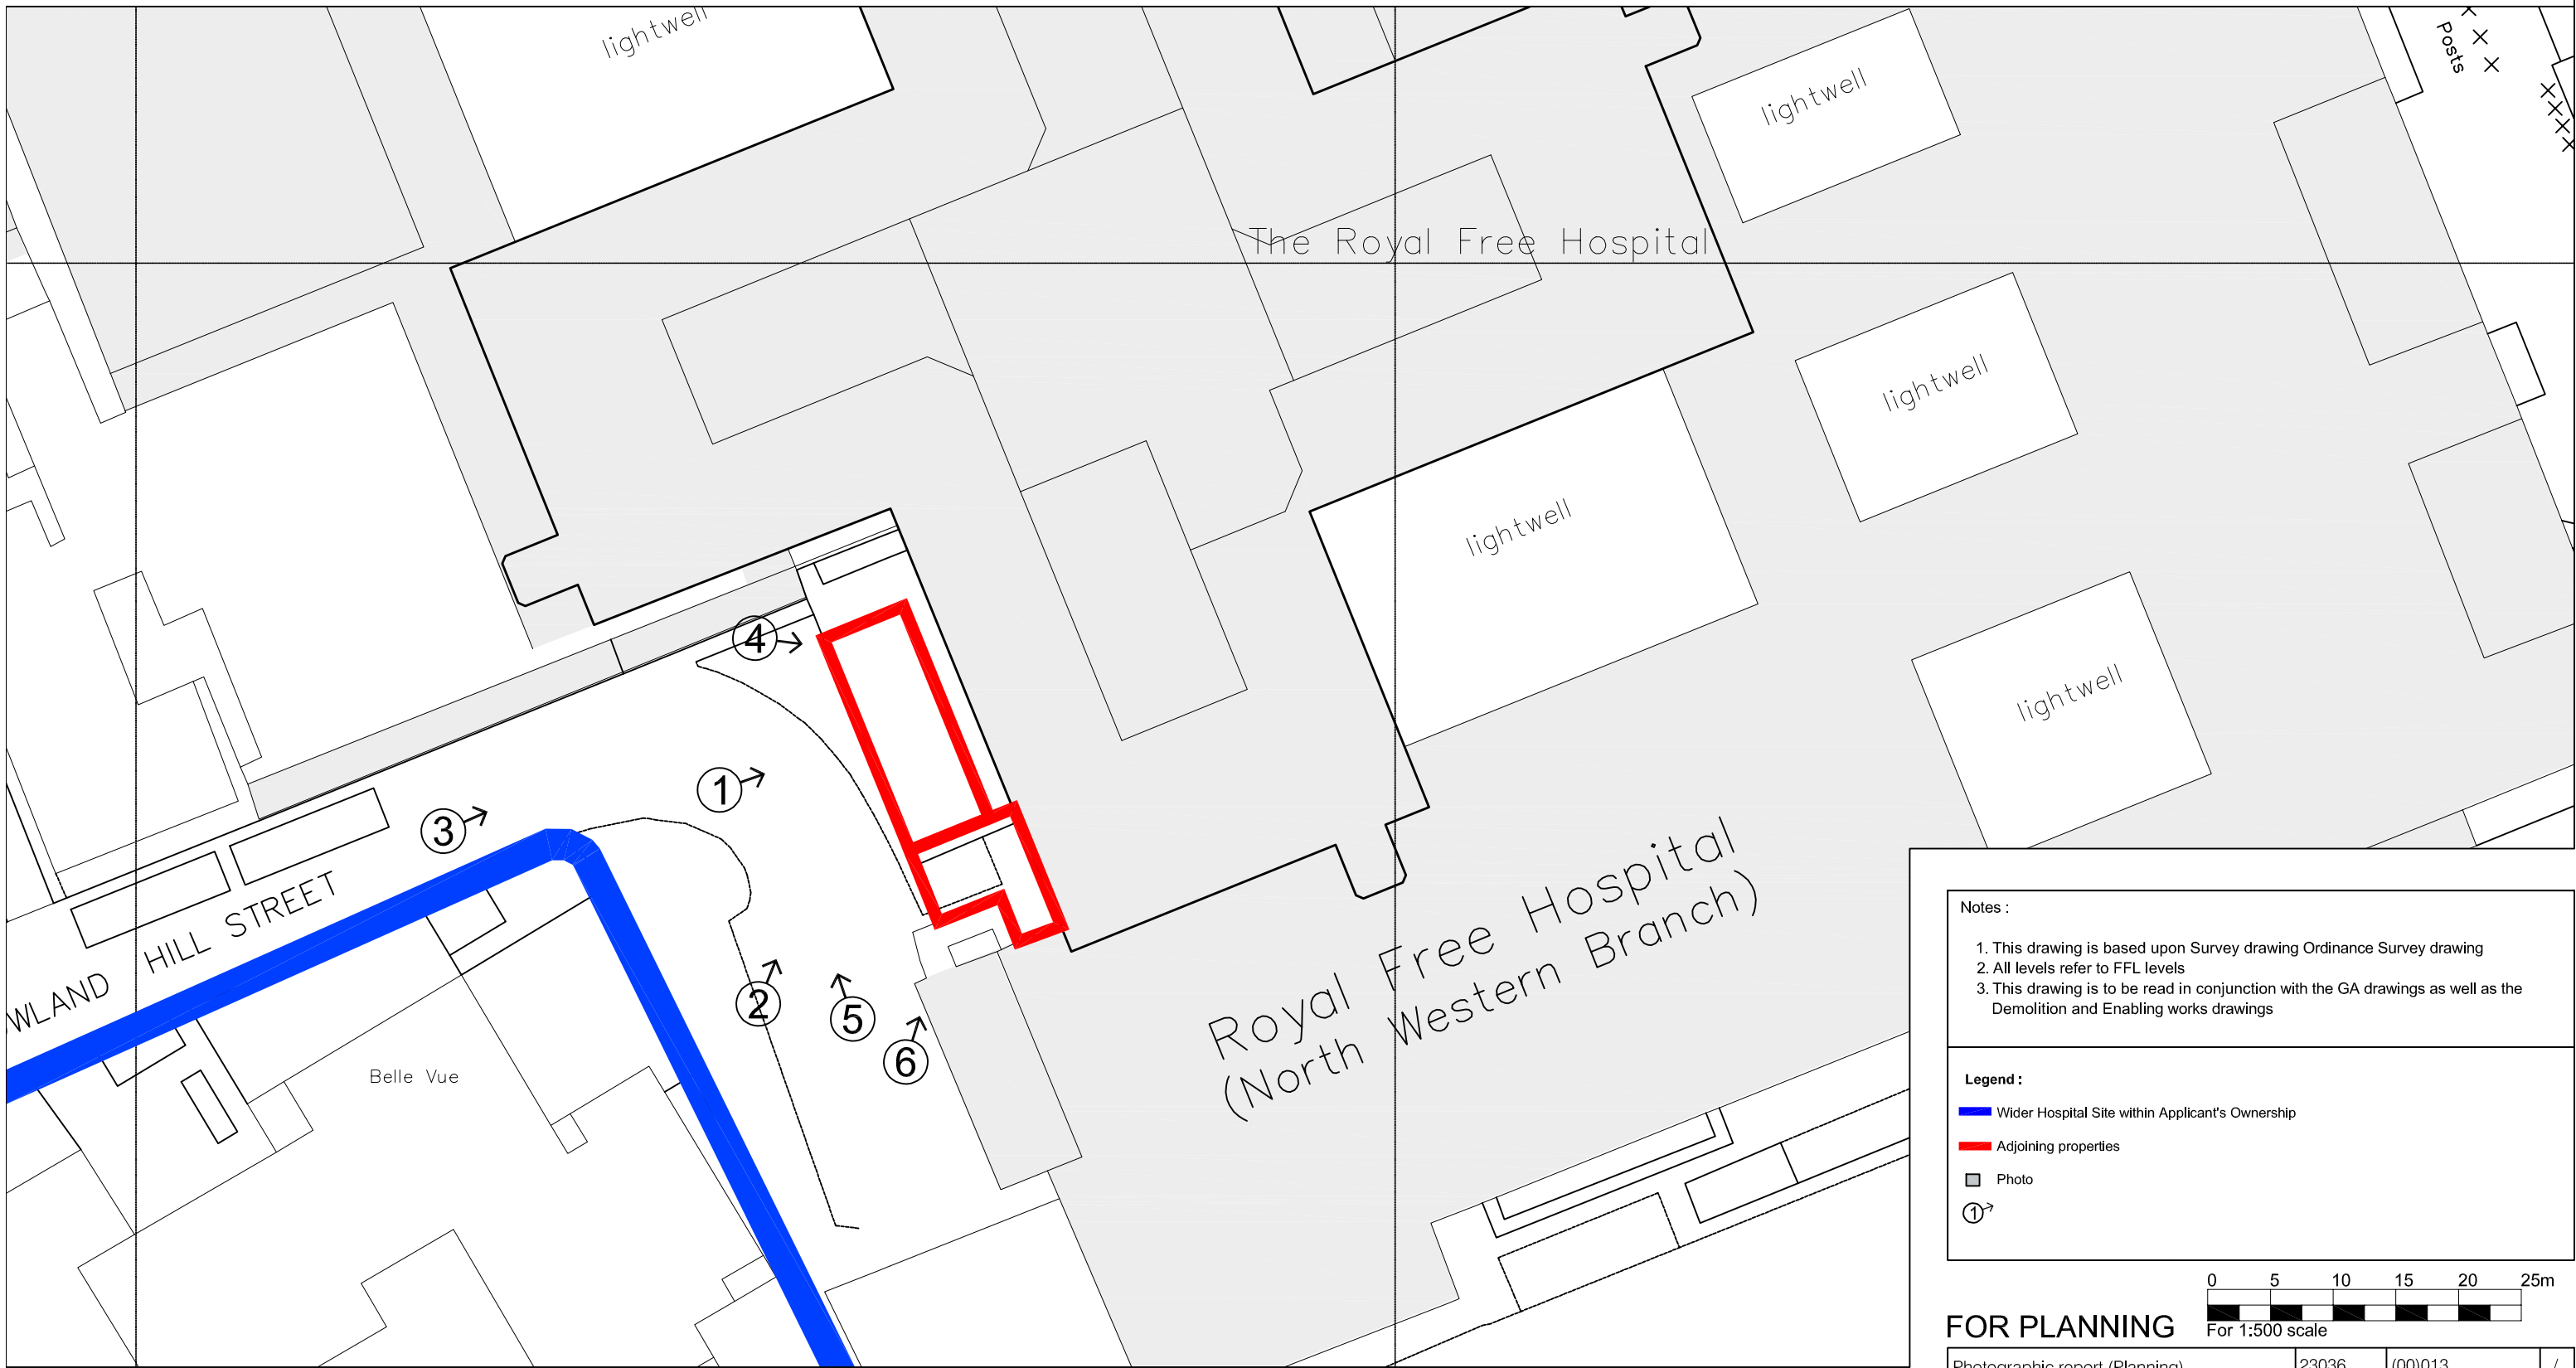


Notes :

- This drawing is based upon Survey drawing Ordinance Survey drawing
- All levels refer to FFL levels
- This drawing is to be read in conjunction with the GA drawings as well as the Demolition and Enabling works drawings

Legend :

- █ Wider Hospital Site within Applicant's Ownership
- █ Adjoining properties
- Photo
- ①➔

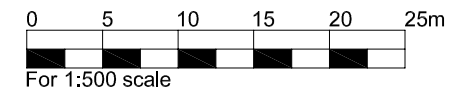


FOR PLANNING

Photographic report (Planning)	23036 JOB NUMBER	(00)013 DRAWING NUMBER	/ REV
Royal Free Hospital NHS Foundation Trust CRF NIHR	July 2024 DATE	1:500@A3 SCALE	

Ansell & Bailey Ltd Chartered Architects 99-101 Farringdon Road London EC1R 3BN 020 7387 0141 architects@ansellandbailey.com

01 Photographic report. Location
(00)013 1:500 @ A3

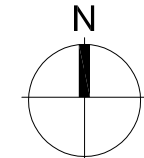

ANSELL + BAILEY