



THIS DRAWING IS PROTECTED BY COPYRIGHT - FIGURED DIMENSIONS ONLY TO BE TAKEN FROM THIS DRAWING. DIMENSIONS TO BE CHECKED ON SITE AND ANY DISCREPANCIES REPORTED TO THE ARCHITECT IMMEDIATELY.

PURPOSE OF ISSUE: (I)Info/Comment (S)Sign Off (P)Planning (B)Building Control (T)Tender (C)Construction (F)Final Revision


Rev	Rev Date	Revision Description	Drawn/Checked	Purpose of Issue
/	12/07/2024	Planning issue	FY	P
A	17/07/2024	Planning issue (revised to include acoustic screens once confirmed Lamboo cannot include acoustic measurements as part of their package)	FY	P

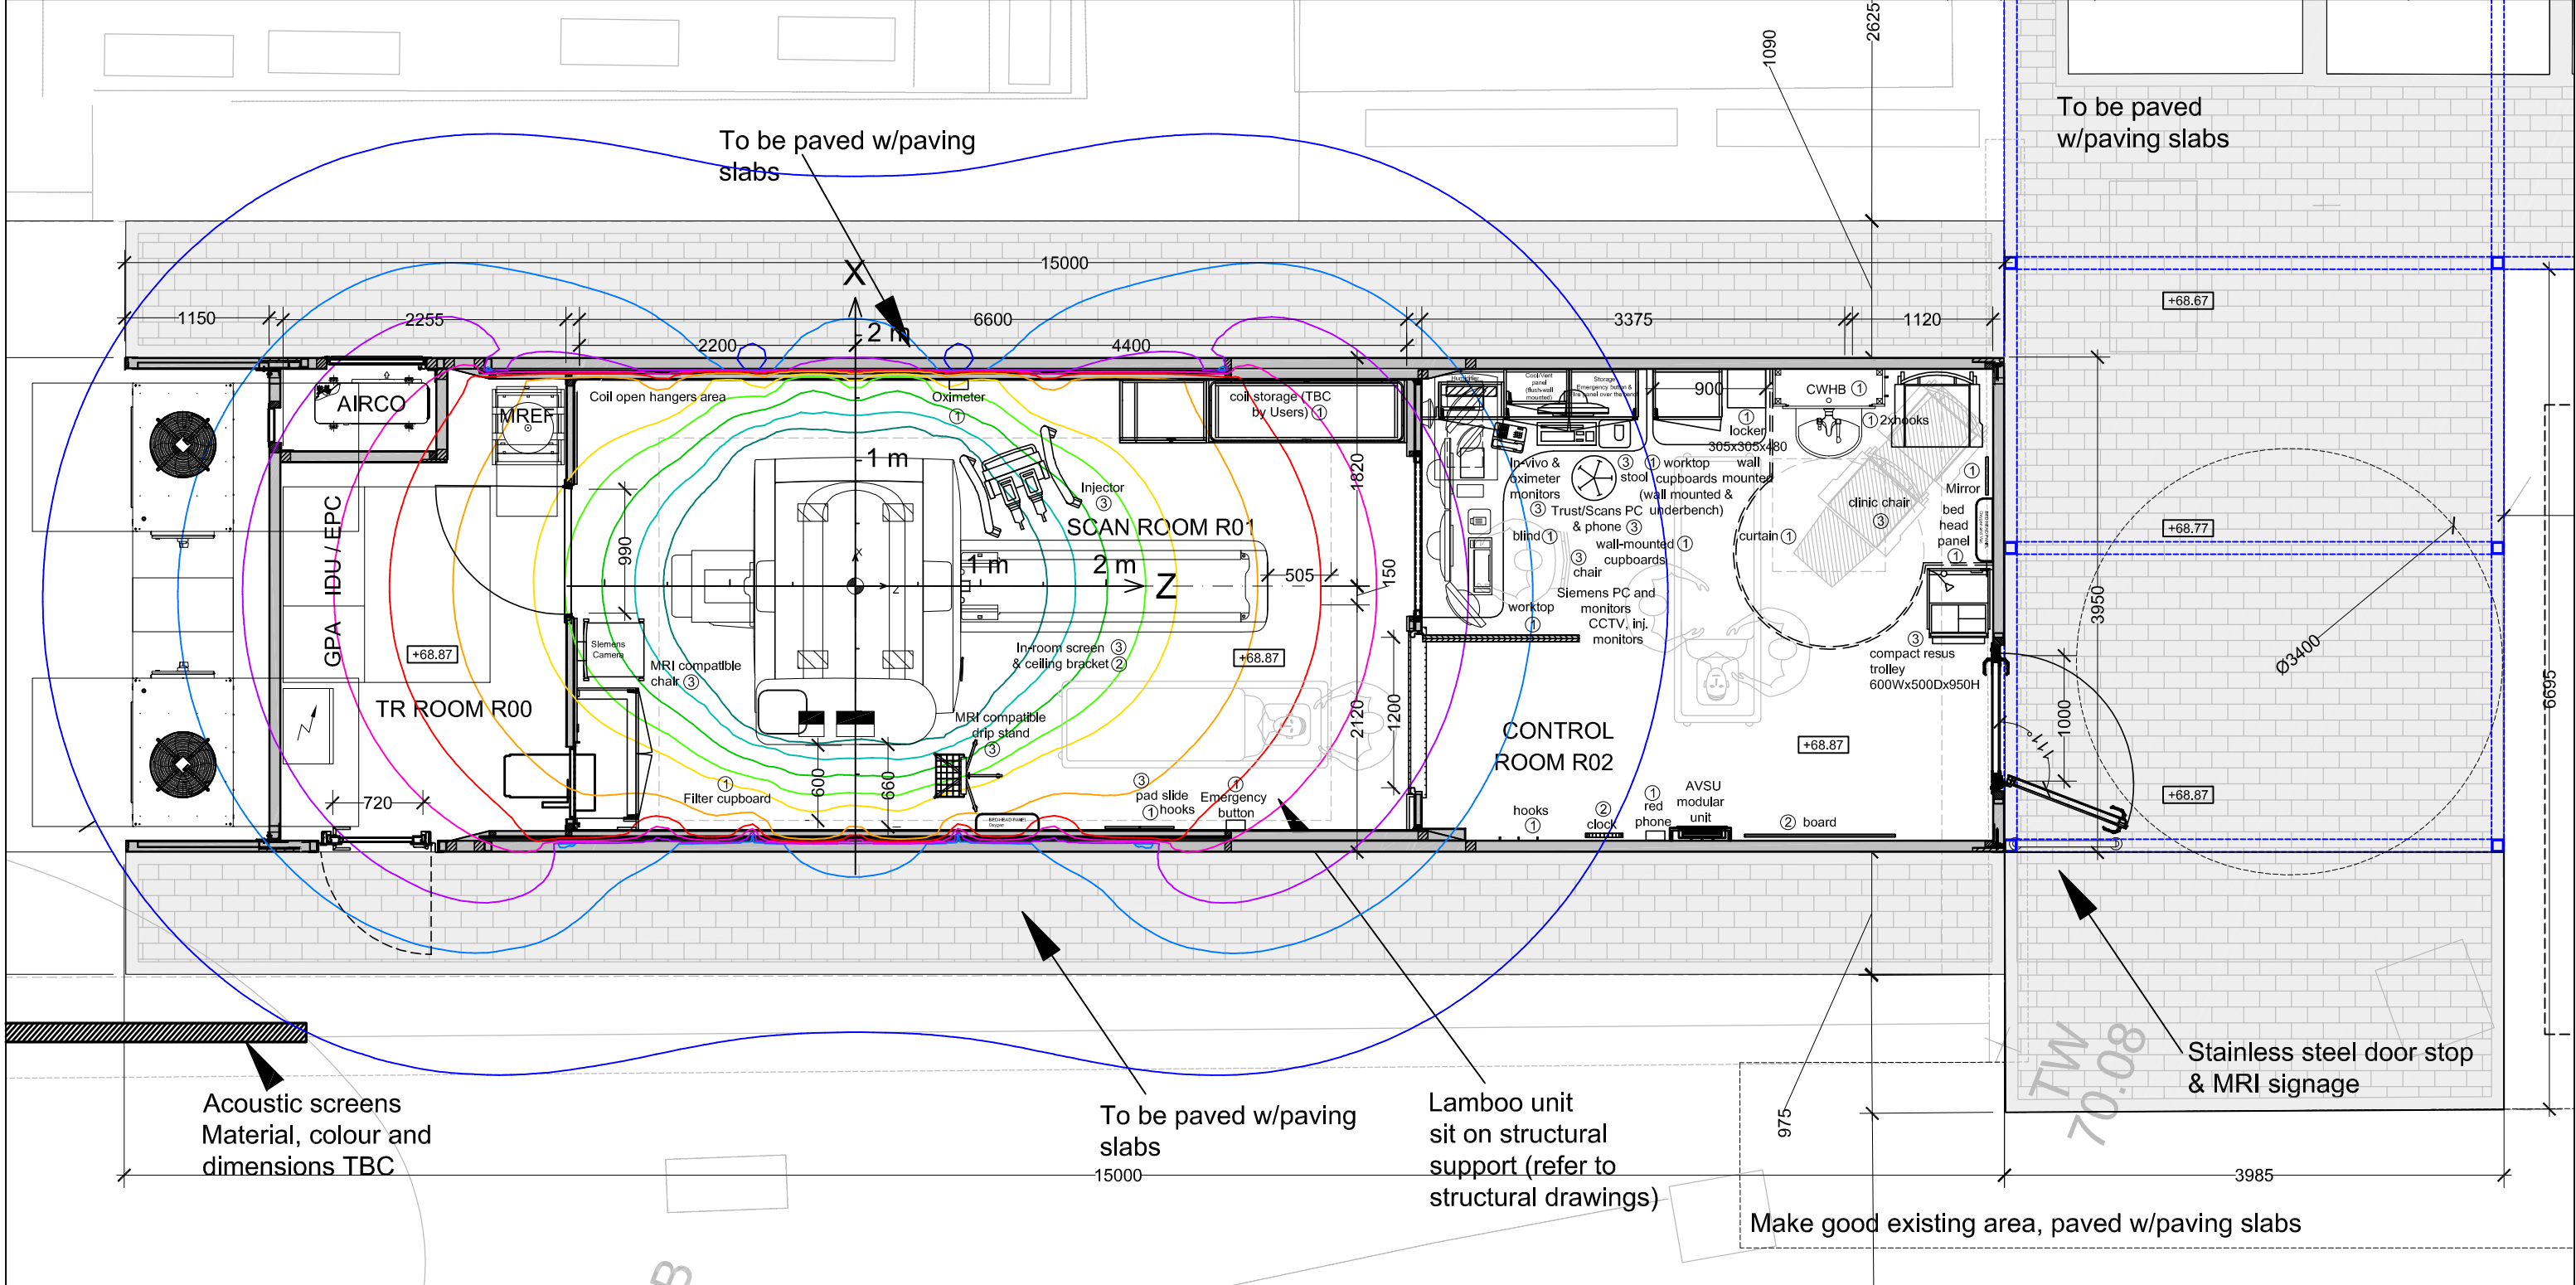

01 Lamboo Unit Plan (Planning)  
 (01)015 1:50 @ A3

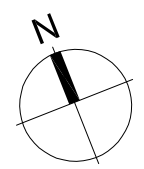

- Notes :
1. This drawing is based upon Survey drawing Maltby Surveys Ltd Drawings: 23253-100, 23253-200 & 23253-300 dated October 2023
  2. All levels refer to FFL levels
  3. This drawing is to be read in conjunction with the following - Str Eng drawings and M&E drawings

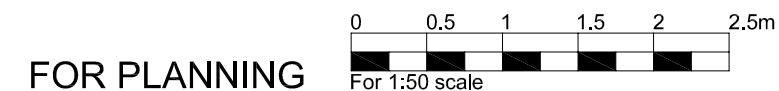

Lamboo Unit Plan (Planning)	23036	(01)015	A
Royal Free Hospital NHS Foundation Trust CRF NIHR	July 2024	1:50@A3	REV
	DATE	SCALE	

Ansell & Bailey Ltd Chartered Architects 99-101 Farringdon Road London EC1R 3BN 020 7387 0141 architects@ansellandbailey.com

**ANSELL + BAILEY**