


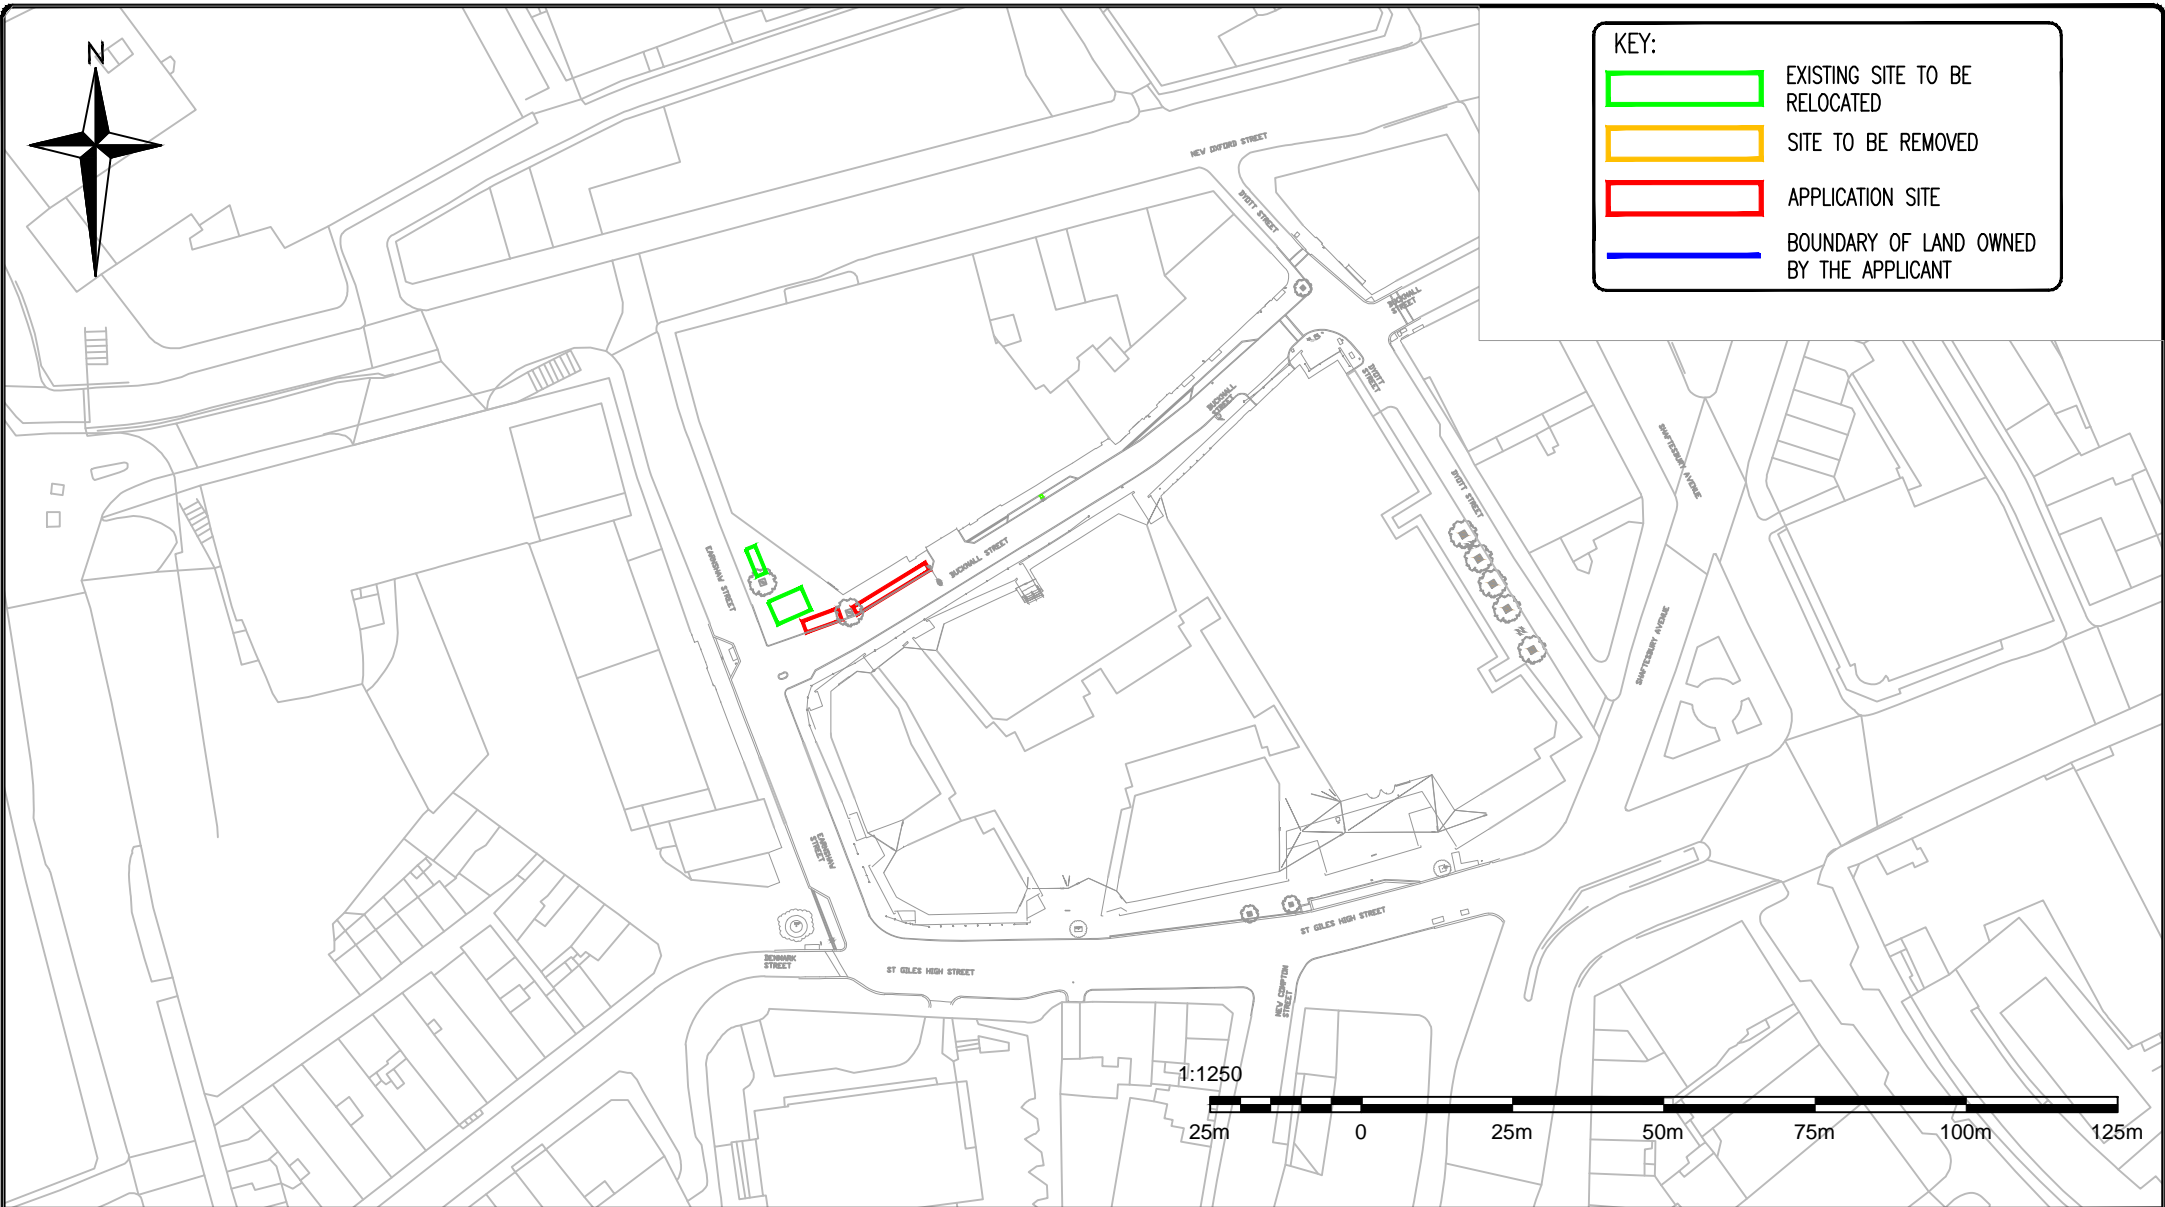

KEY:

- EXISTING SITE TO BE RELOCATED
- SITE TO BE REMOVED
- APPLICATION SITE
- BOUNDARY OF LAND OWNED BY THE APPLICANT



Roads Directorate



230 Blackfriars Road
London
SE1 8NW



Project

SANTANDER CYCLES

Drawing Title

LOCATION PLAN
BUCKNALL STREET

Borough

CAMDEN

Site No.

CA193

Date

11/06/24

Scale

1:1250 @ A4

Drn

OF

Chk

CK

App

DK

Dwg No.

02/615193- LOC

Status

FOR APPROVAL

Rev

—

Rev Date Description

Rev	Date	Description	Drn	Chk	App