
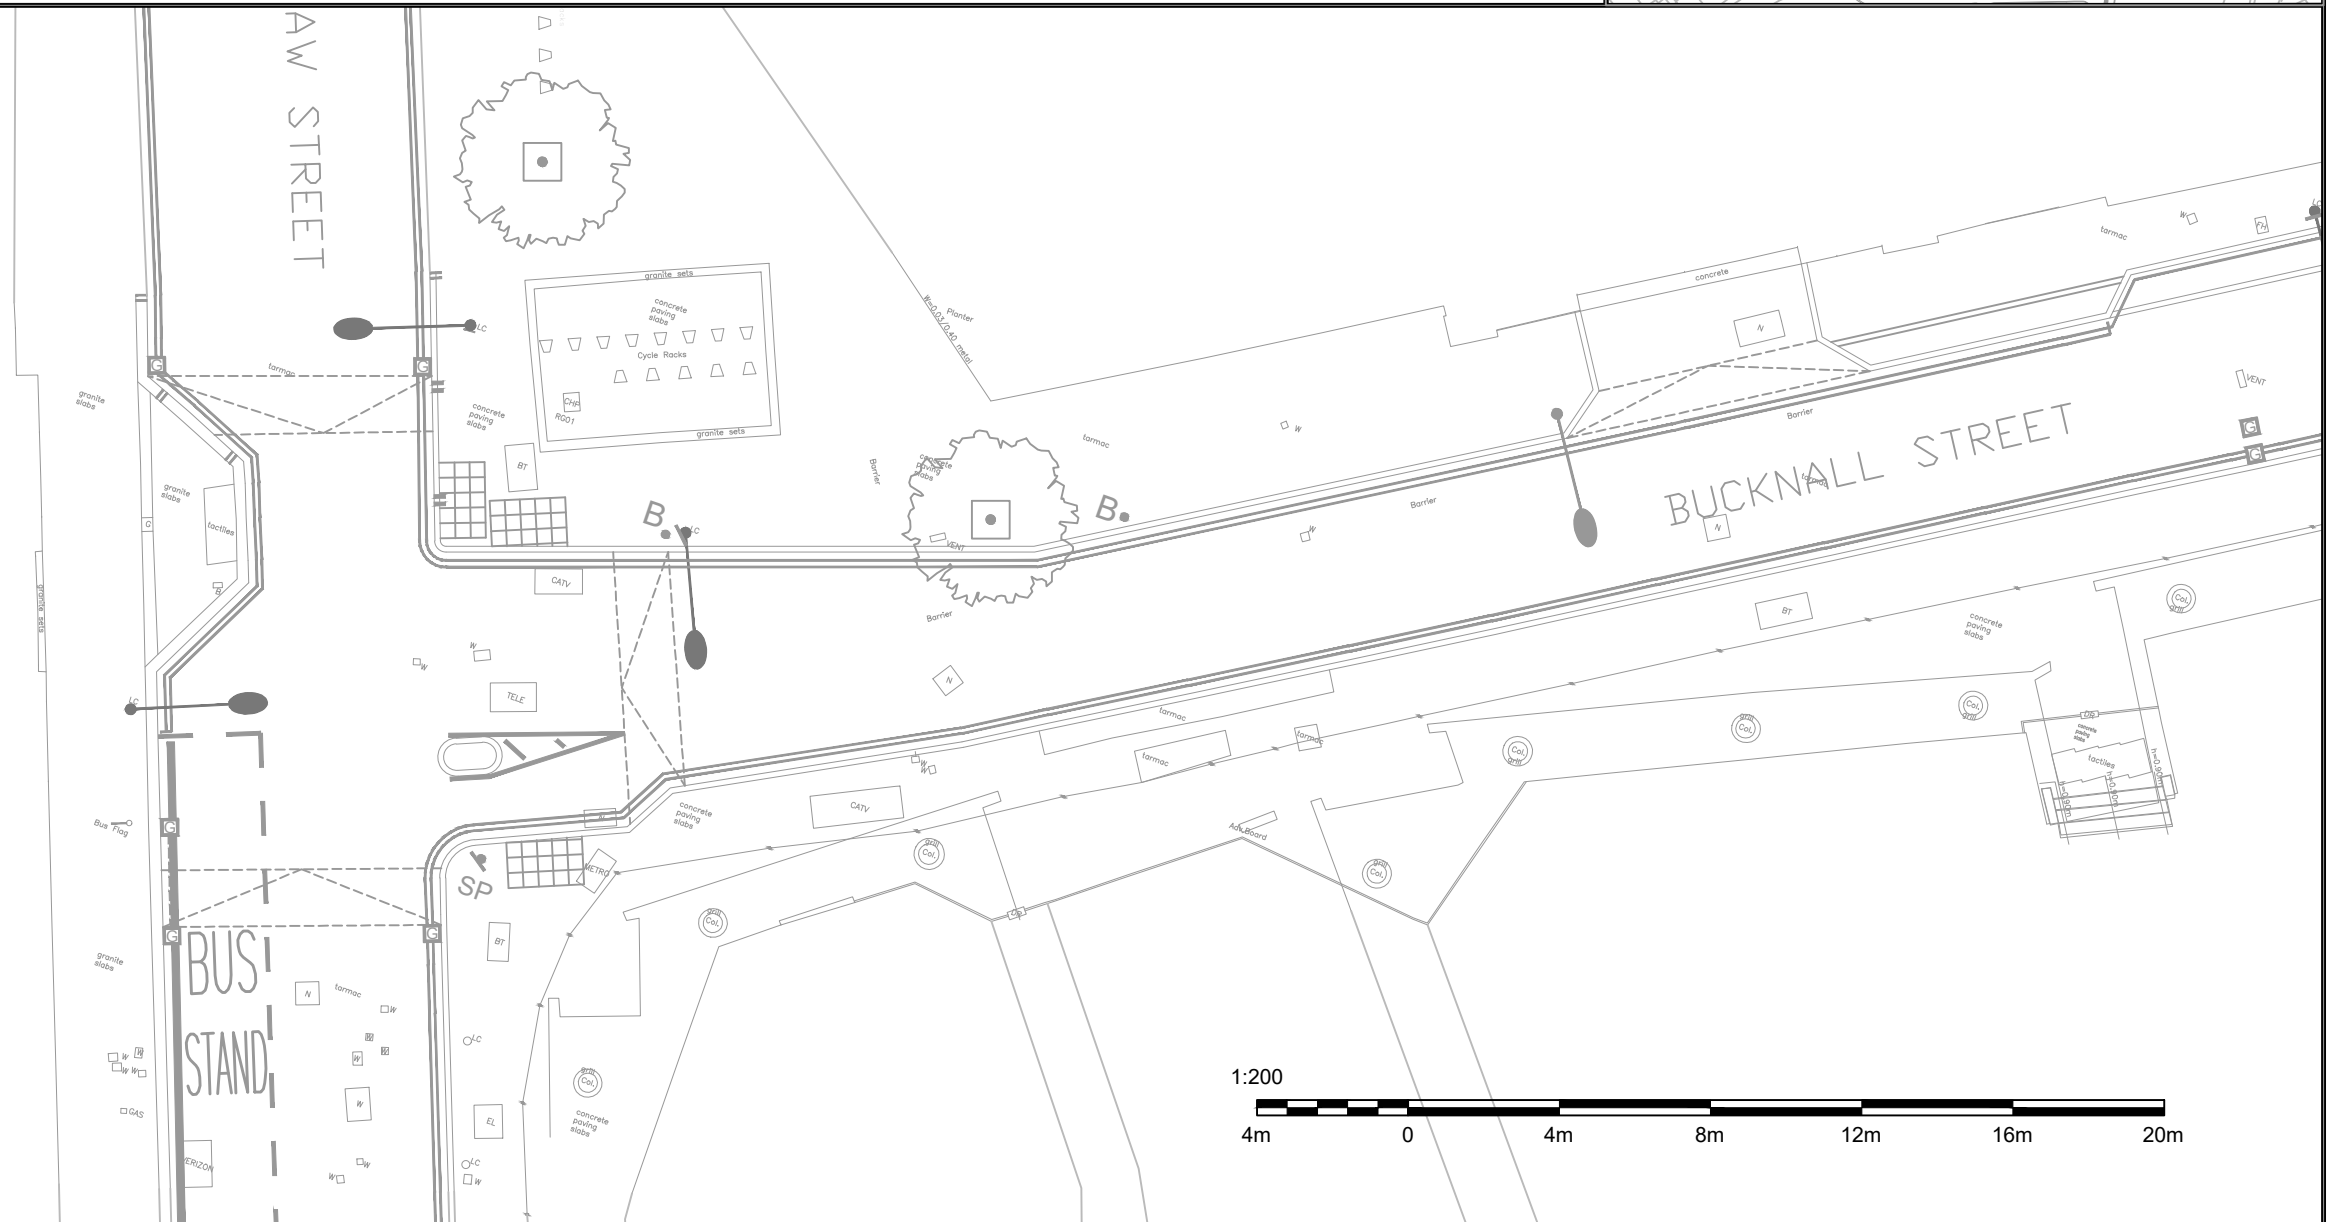


NOTES:

1. ALL DIMENSIONS IN METRES UNLESS OTHERWISE STATED.
2. DO NOT SCALE FROM THIS DRAWING FOR SET OUT PURPOSES.
3. IF STATUTORY UNDERTAKERS PLANT IS INDICATED AS PRESENT WITHIN THE FOOTPRINT, EXCAVATION WILL TAKE PLACE USING APPROPRIATE AVOIDANCE TECHNIQUES.
4. WHERE POSSIBLE ALL MATERIALS NOT BEING RE-USED ON SITE ARE TO BE REMOVED TO CONTRACTORS YARD FOR RECYCLING OR ENVIRONMENTALLY FRIENDLY DISPOSAL IN ACCORDANCE WITH ISO 14001.

KEY:

	LAMP COLUMN		REFUSE BIN
	ROAD MARKING		TREE AND TREE PIT
	GULLY		DUCTING
	TELEPHONE BOX		POST
	POST BOX		BOLLARD
	TACTILE PAVING		SIGN POST
	CYCLE STAND		PAY & DISPLAY MACHINE
	STATUTORY UNDERTAKERS COVER (TEXT MAY SHOW EC, ELEC, ER, FH, GV, IC, KO, MH, SC, SV, TC, UC, V or WIM)		GUARDRAILING

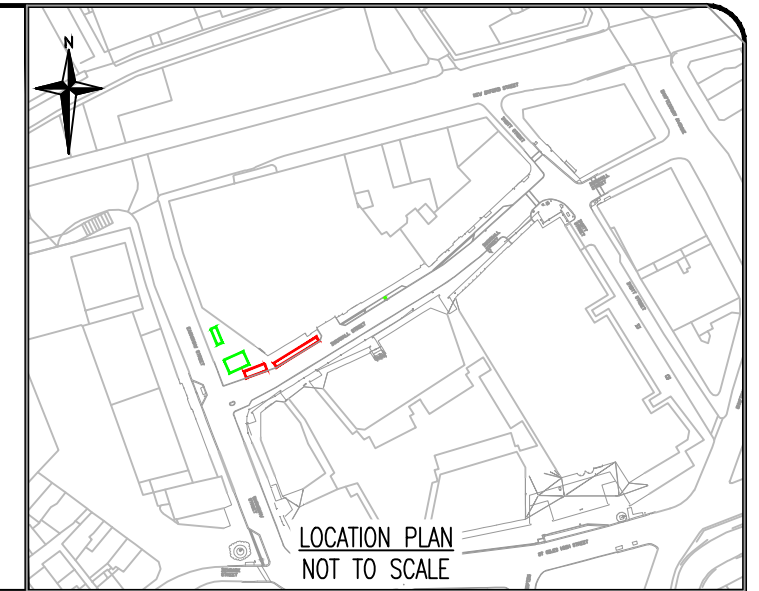

Roads Directorate



230 Blackfriars Road
London
SE1 8NW



Project
SANTANDER CYCLES

Drawing Title
**EXISTING LAYOUT
BUCKNALL STREET**

Borough
CAMDEN

Site No.
CA193

Date	Scale	Drn	Chk	App
11/07/24	1:200 @ A3	OF	CK	DK

Dwg N°	Rev
02/615193	

Status
FOR INFORMATION

Rev	Date	Description	Drn	Chk	App