

general notes

Do not scale from this drawing. Base survey carried out by others.

Use figured dimensions only & bring any discrepancies to the attention of the Architect. Figured dimensions are in millimeters.


All specified products and materials to be fitted and installed according to manufacturers specifications & instructions

All building works to be carried out in accordance with current Building Regulations, British Standards & relevant codes of practice

This drawing is the property of ROAR Architects Ltd. This drawing is copyright.

Key

- Demolition
- Proposed construction

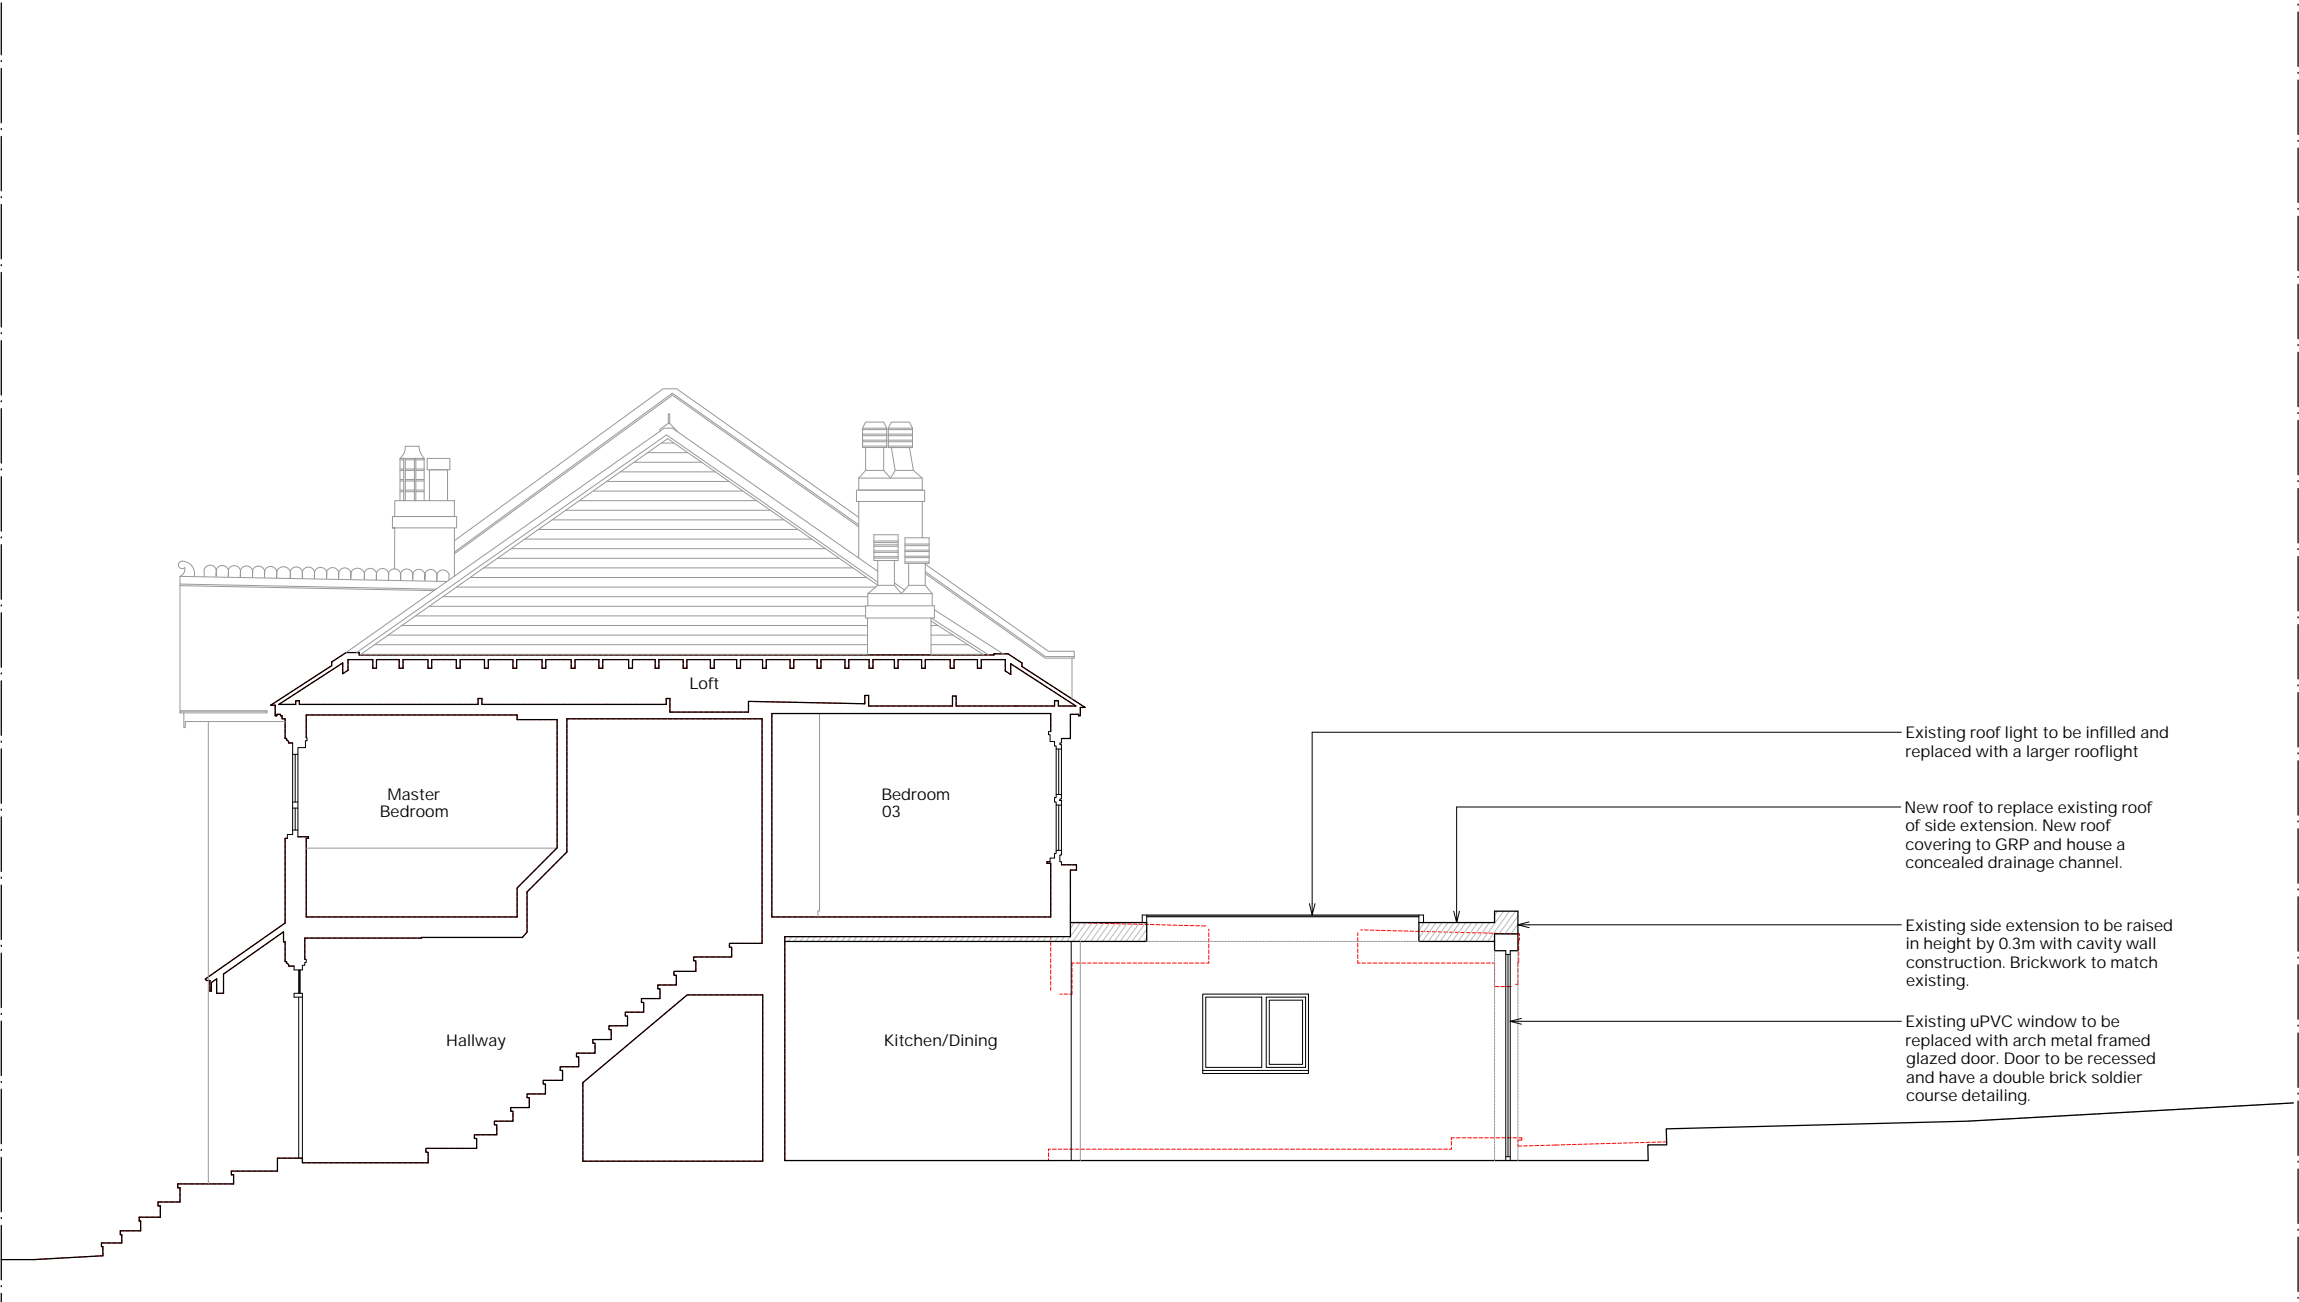

1 Proposed section AA

ROAR 8-11 St Johns Lane
London
EC1M 4BF
020 8080 2055

project
64 Sarre Road
London

client
Jo Saunders

drawing title
Proposed Section

drawing status
PLANNING

scale at A1 scale at A3 date
1:50 1:100 JUN. '24

job no. drawing no. rev.
212 P300 -