


general notes

Do not scale from this drawing. Base survey carried out by others.
 Use figured dimensions only & bring any discrepancies to the attention of the Architect. Figured dimensions are in millimeters.
 All specified products and materials to be fitted and installed according to manufacturers specifications & instructions.
 All building works to be carried out in accordance with current Building Regulations, British Standards & relevant codes of practice.
 This drawing is the property of ROAR Architects Ltd. This drawing is copyright.

Key

- Demolition
- Proposed construction

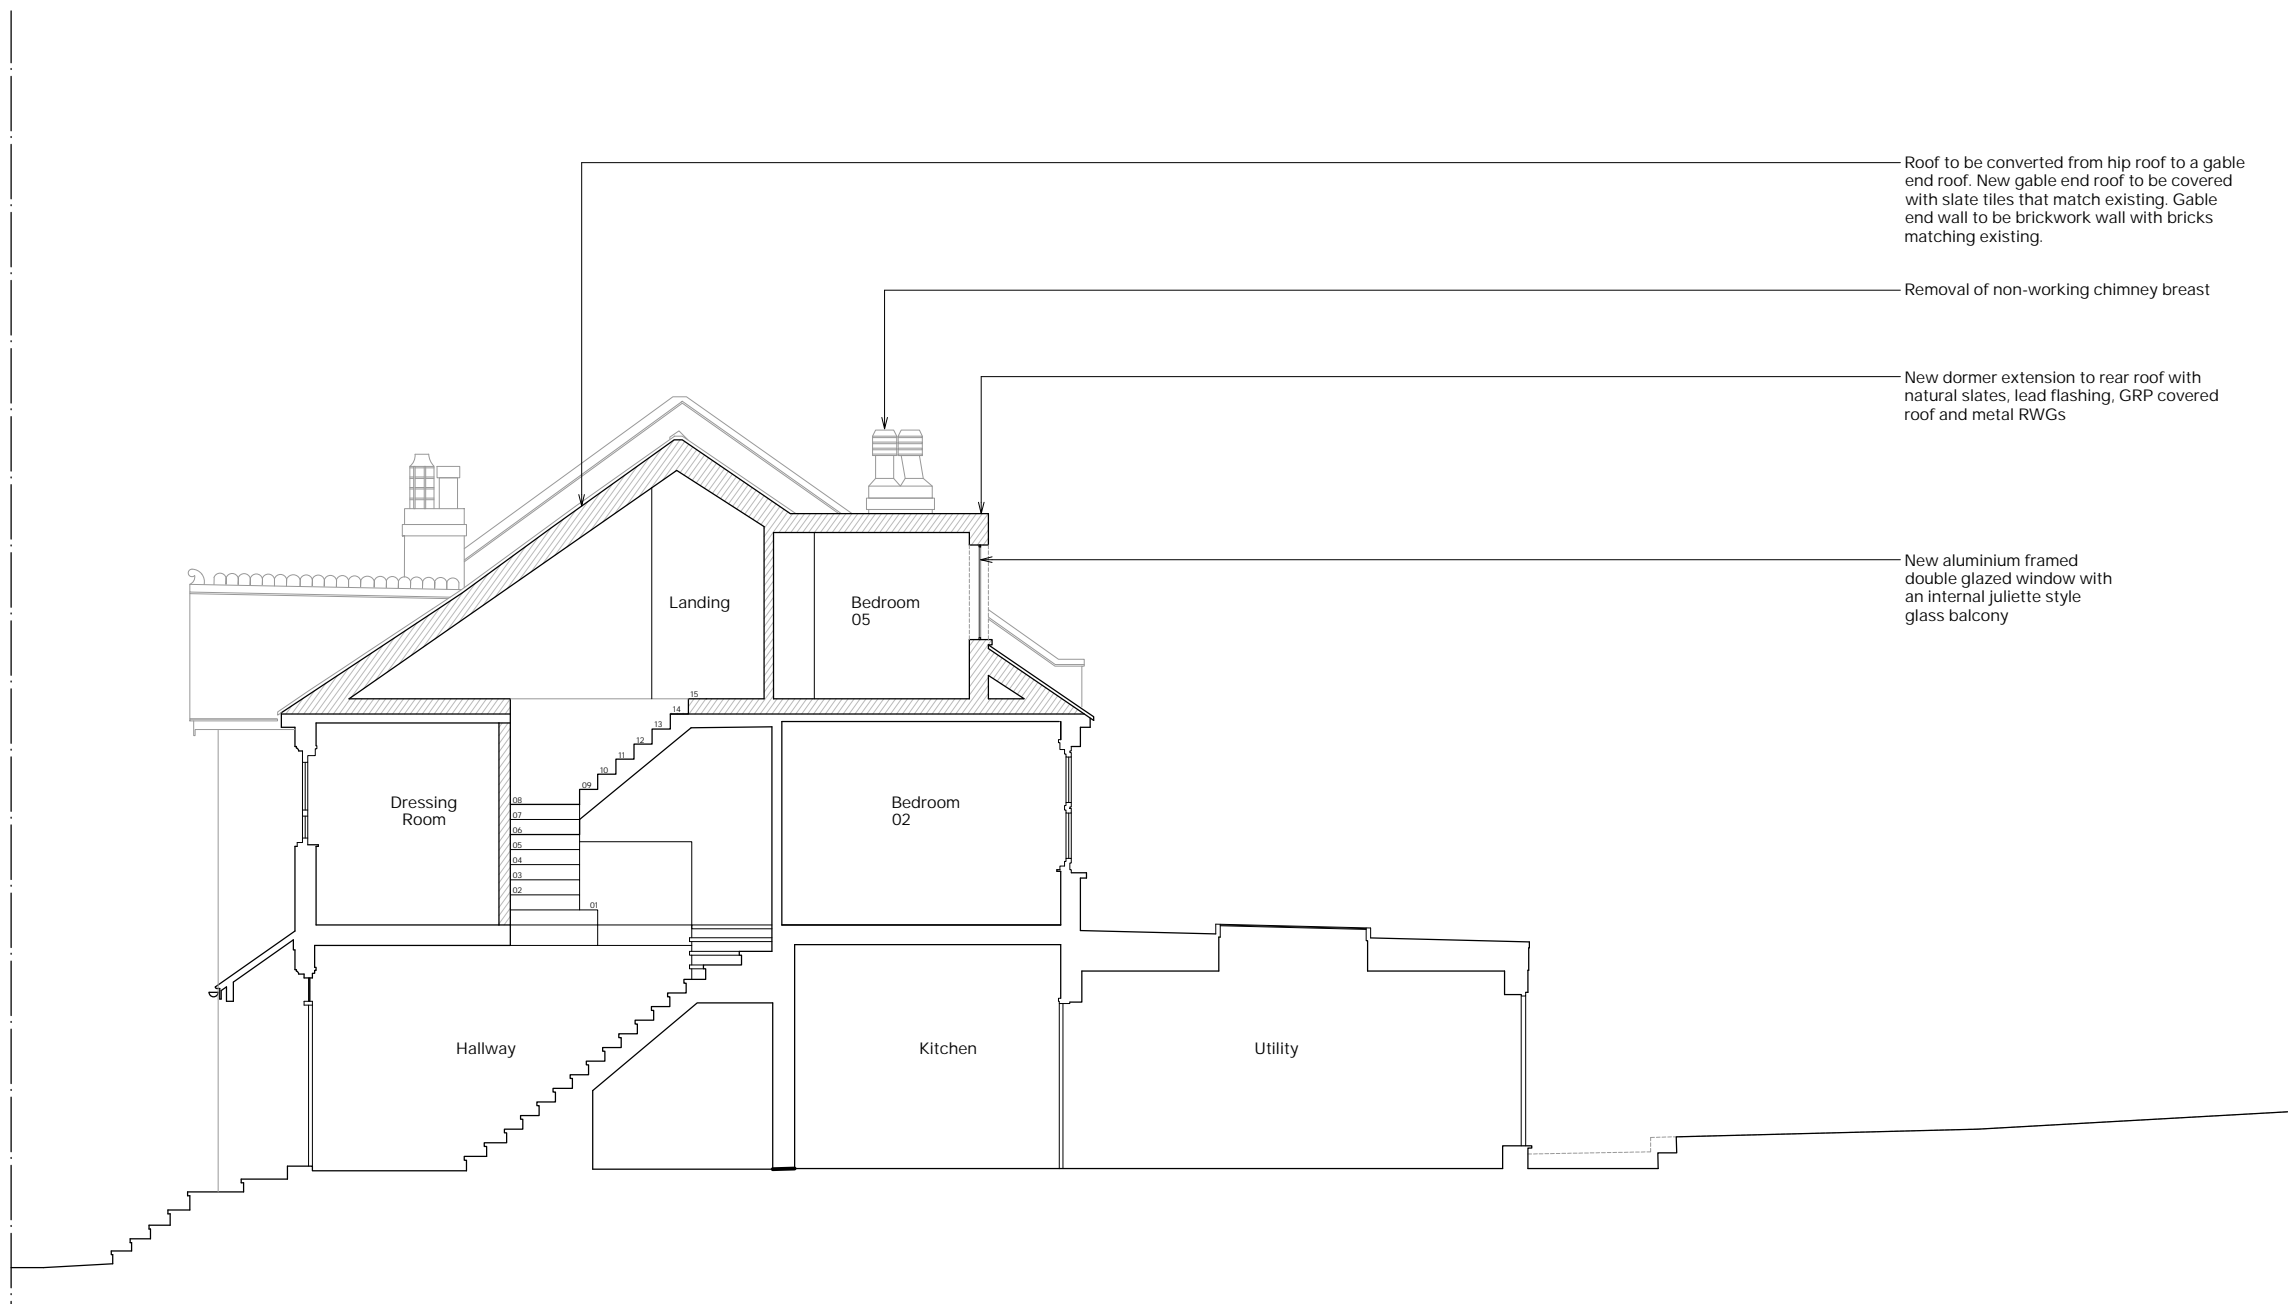

ROAR 8-11 St Johns Lane
 London
 EC1M 4BF
 020 8080 2055

project

64 Sarre Road
 London

client

Jo Saunders

drawing title

Proposed Section

drawing status

PLANNING

scale at A1	scale at A3	date
1:50	1:100	JUN. '24

job no.	drawing no.	rev.
212	P300	-

1 Proposed section AA

