

DESIGN LEAD
KASAWOO LTD
UNIT 44 SPECTRUM HOUSE
32-34 GORDON HOUSE ROAD
LONDON NW5 1LP
E: DARIUS@KASAWOO.COM
T: +44 (0) 7306 376 874
W: WWW.KASAWOO.COM

CONSULTANTS
-

GENERAL NOTES
To be read as part of and in conjunction with the approved Planning
Application 2022/3071/P


DO NOT TAKE ANY MEASUREMENTS FROM DRAWINGS. ALL
DIMENSIONS SHALL BE CHECKED AND VERIFIED BY BUILDER
BEFORE PROCEEDING WITH THE WORK.
REPORT ANY DISCREPANCIES TO EMPLOYER.

ISSUE	DATE
P1 Planning	1st August '24

DRAWING TITLE
**DETAILS
SHEET 2**


SCALE	SEE INDIVIDUAL ELEMENTS
DATE	01.08.2024
DOCUMENT	PLANNING CONDITION INFO

DRAWING NUMBER
A-501 P1

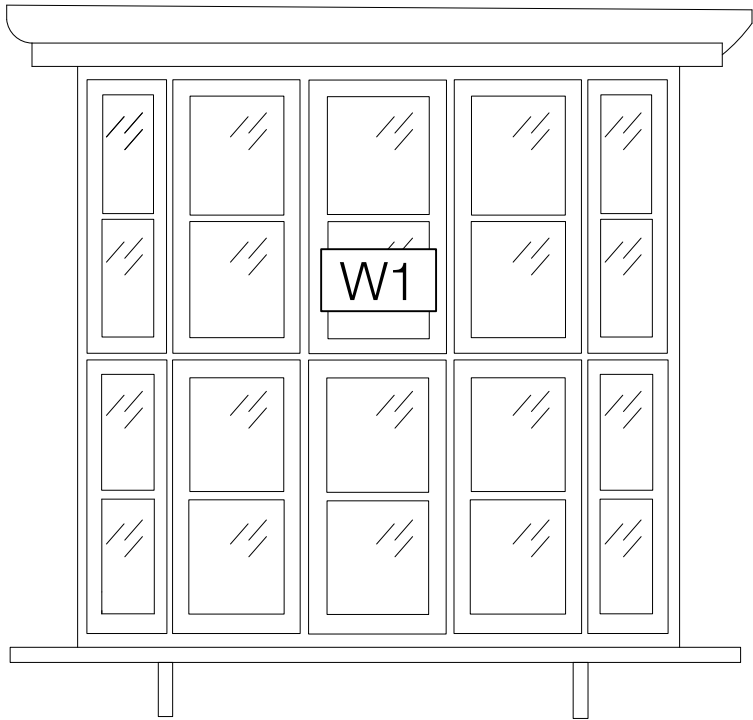


RETAINED & REFURBISHED WINDOW

1 **WINDOW W1 ELEVATION**
Scale: 1:20

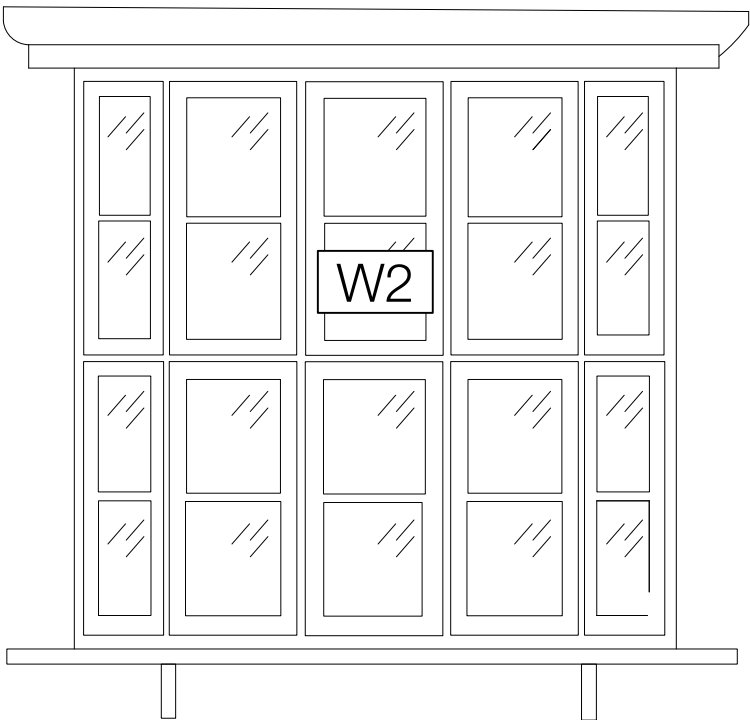

RETAINED & REFURBISHED WINDOW

2 **WINDOW W2 ELEVATION**
Scale: 1:20

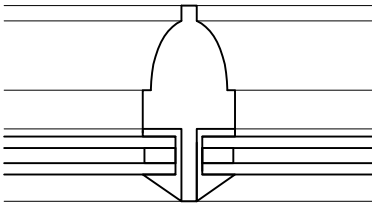

3 **REPLACEMENT GLASS DETAIL**
Scale: 1:2