

DESIGN LEAD

KASAWOO LTD
UNIT 44 SPECTRUM HOUSE
32-34 GORDON HOUSE ROAD
LONDON NW5 1LP
E: DARIUS@KASAWOO.COM
T: +44 (0) 7306 376 874
W: WWW.KASAWOO.COM

CONSULTANTS

-

GENERAL NOTES

To be read as part of and in conjunction with the approved Planning Application 2022/3071/P

DO NOT TAKE ANY MEASUREMENTS FROM DRAWINGS. ALL DIMENSIONS SHALL BE CHECKED AND VERIFIED BY BUILDER BEFORE PROCEEDING WITH THE WORK. REPORT ANY DISCREPANCIES TO EMPLOYER.

| ISSUE | DATE |
|-------------|----------------|
| P1 Planning | 1st August '24 |

DRAWING TITLE


**DETAILS
SHEET 3**

SCALE SEE INDIVIDUAL ELEMENTS


DATE 01.08.2024

DOCUMENT PLANNING CONDITION INFO


DRAWING NUMBER **A-502 P1**

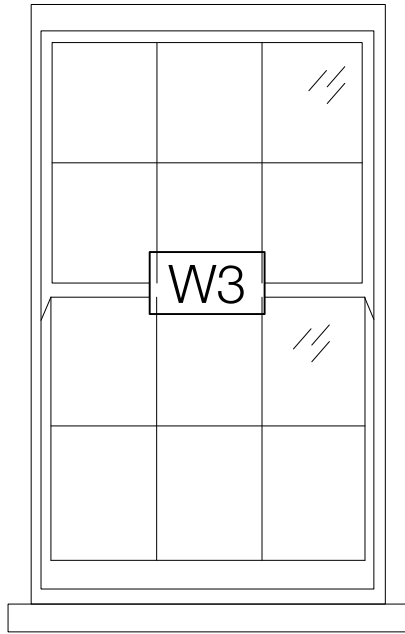

RETAINED & REFURBISHED WINDOW

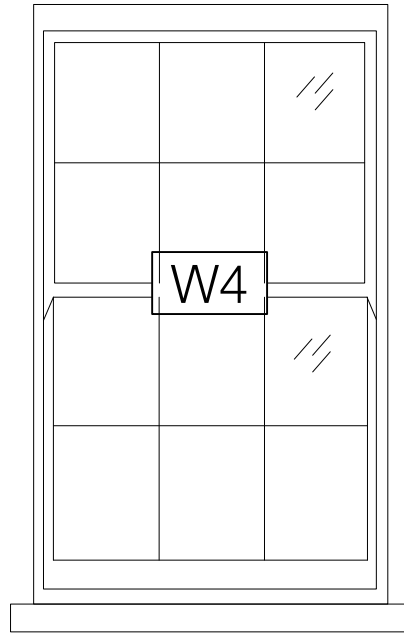

RETAINED & REFURBISHED WINDOW

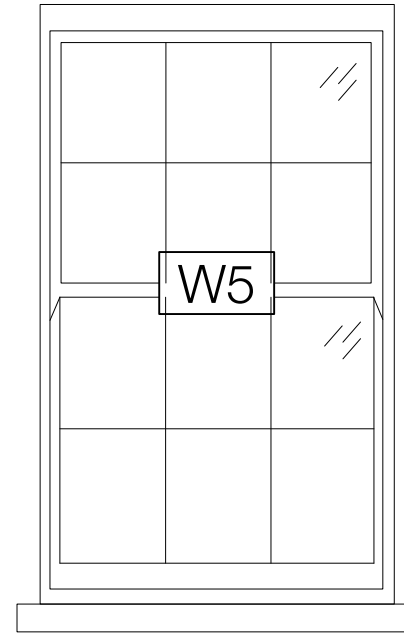


RETAINED & REFURBISHED WINDOW

1 WINDOW W3 ELEVATION
Scale: 1:20

2 WINDOW W4 ELEVATION
Scale: 1:20

3 WINDOW W5 ELEVATION
Scale: 1:20

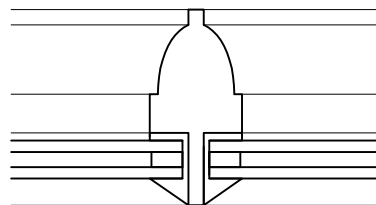

4 REPLACEMENT GLASS DETAIL
Scale: 1:2