



DESIGN LEAD  
**KASAWOO LTD**  
UNIT 44 SPECTRUM HOUSE  
32-34 GORDON HOUSE ROAD  
LONDON NW5 1LP  
E: DARIUS@KASAWOO.COM  
T: +44 (0) 7306 376 874  
W: WWW.KASAWOO.COM


CONSULTANTS  
-

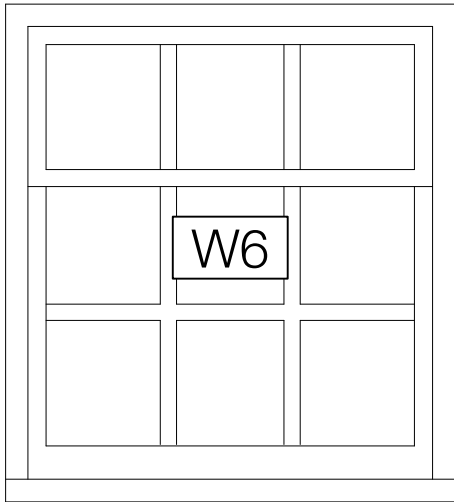

NEW WINDOW by George Barnsdale

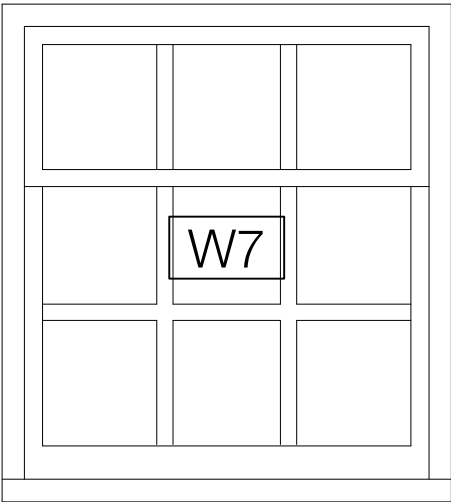

NEW WINDOW by George Barnsdale

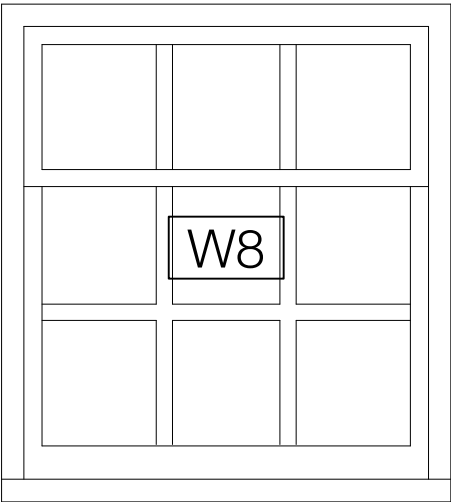


NEW WINDOW by George Barnsdale


1 **WINDOW W6 ELEVATION**  
Scale: 1:20

2 **WINDOW W7 ELEVATION**  
Scale: 1:20

3 **WINDOW W8 ELEVATION**  
Scale: 1:20

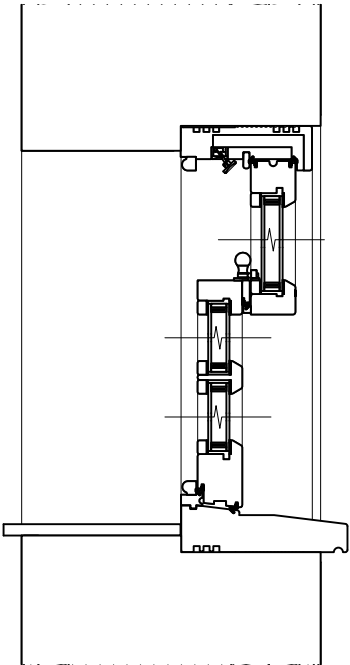

4 **W6, W7 & W8 SECTION**  
Scale: 1:10

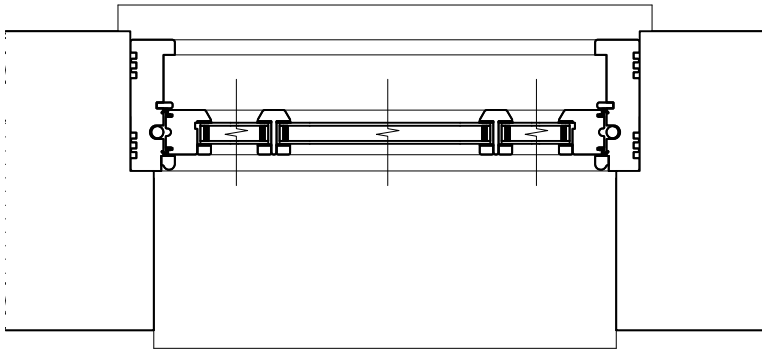

5 **W6, W7 & W8 PLAN**  
Scale: 1:10

GENERAL NOTES  
To be read as part of and in conjunction with the approved Planning Application 2022/3071/P

DO NOT TAKE ANY MEASUREMENTS FROM DRAWINGS. ALL DIMENSIONS SHALL BE CHECKED AND VERIFIED BY BUILDER BEFORE PROCEEDING WITH THE WORK. REPORT ANY DISCREPANCIES TO EMPLOYER.

ISSUE	DATE
P1 Planning	1st August '24

DRAWING TITLE  
**DETAILS  
SHEET 4**

SCALE	SEE INDIVIDUAL ELEMENTS
DATE	01.08.2024
DOCUMENT	PLANNING CONDITION INFO

DRAWING NUMBER  
**A-503 P1**