


DESIGN LEAD


**KASAWOO LTD**  
UNIT 44 SPECTRUM HOUSE  
32-34 GORDON HOUSE ROAD  
LONDON NW5 1LP  
E: DARIUS@KASAWOO.COM  
T: +44 (0) 7306 376 874  
W: WWW.KASAWOO.COM

CONSULTANTS


-

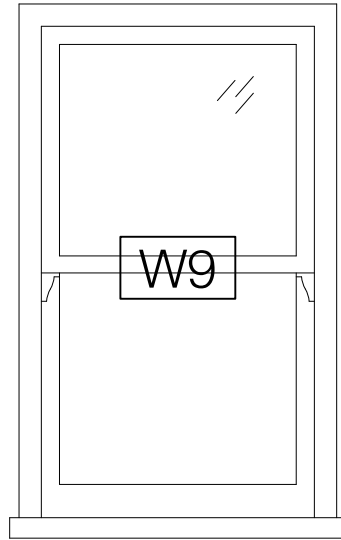

NEW WINDOW by George Barnsdale

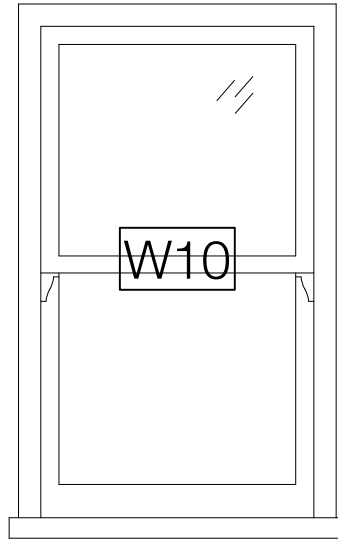

NEW WINDOW by George Barnsdale

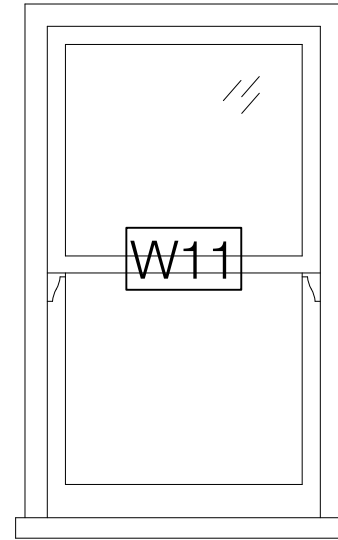


NEW WINDOW by George Barnsdale


**1 WINDOW W9 ELEVATION**  
Scale: 1:20

**2 WINDOW W10 ELEVATION**  
Scale: 1:20

**3 WINDOW W11 ELEVATION**  
Scale: 1:20

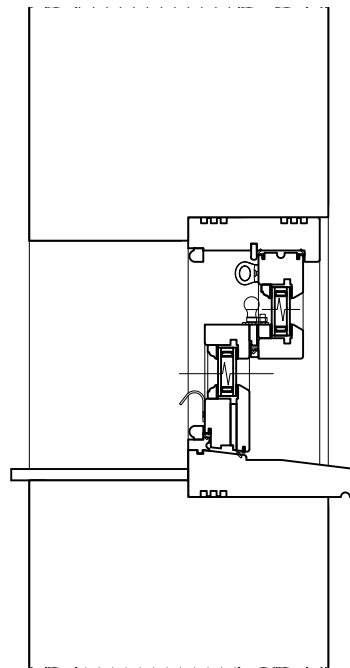

**4 W9, W10 & W11 SECTION**  
Scale: 1:10

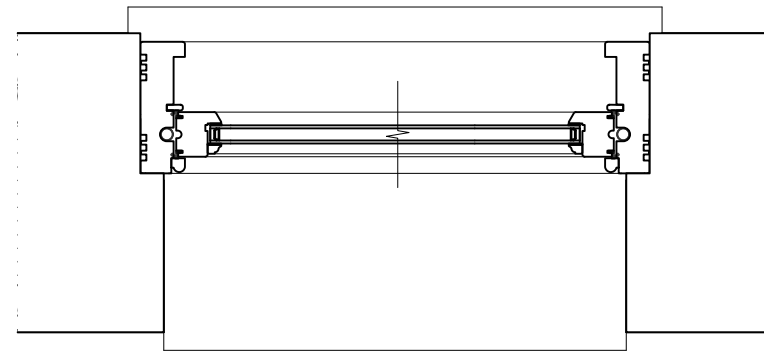

**5 W9, W10 & W11 PLAN**  
Scale: 1:10

GENERAL NOTES

To be read as part of and in conjunction with the approved Planning Application 2022/3071/P

DO NOT TAKE ANY MEASUREMENTS FROM DRAWINGS. ALL DIMENSIONS SHALL BE CHECKED AND VERIFIED BY BUILDER BEFORE PROCEEDING WITH THE WORK. REPORT ANY DISCREPANCIES TO EMPLOYER.

ISSUE	DATE
P1 Planning	1st August '24

DRAWING TITLE

**DETAILS  
SHEET 5**

SCALE SEE INDIVIDUAL ELEMENTS

DATE 01.08.2024

DOCUMENT PLANNING CONDITION INFO

DRAWING NUMBER

**A-504 P1**