



DESIGN LEAD
KASAWOO LTD
UNIT 44 SPECTRUM HOUSE
32-34 GORDON HOUSE ROAD
LONDON NW5 1LP
E: DARIUS@KASAWOO.COM
T: +44 (0) 7306 376 874
W: WWW.KASAWOO.COM

CONSULTANTS
-

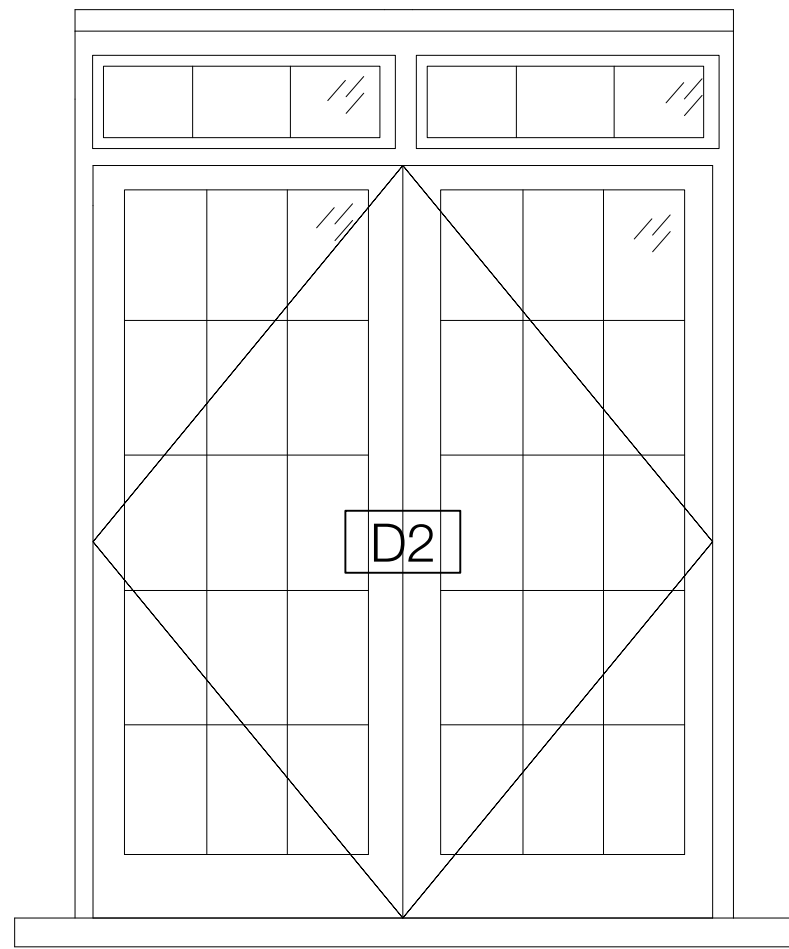


NEW DOOR by George Barnsdale

1 DOOR D2 ELEVATION
Scale: 1:20

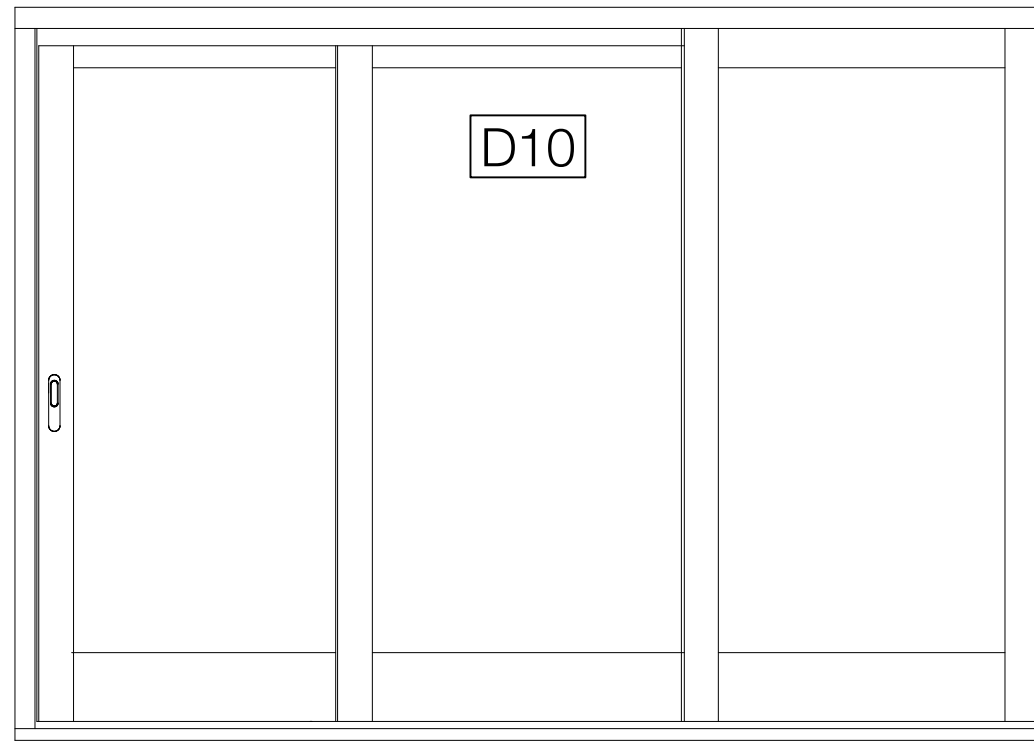


NEW DOOR by George Barnsdale


2 DOOR D10 ELEVATION
Scale: 1:20

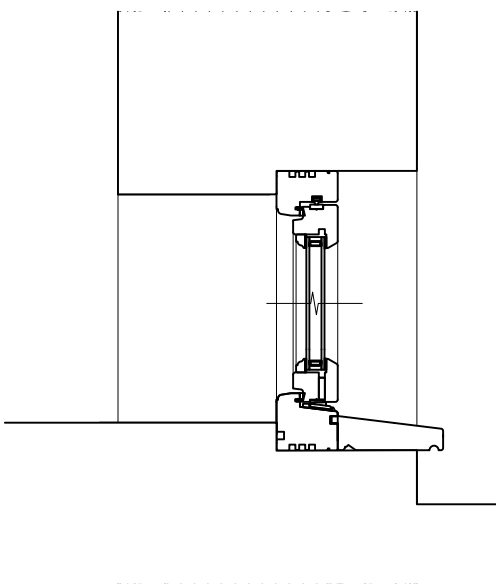


3 D2 SECTION
Scale: 1:10

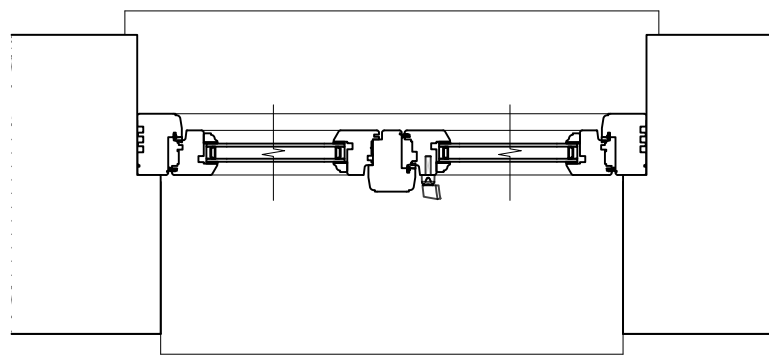

4 D2 PLAN
Scale: 1:10

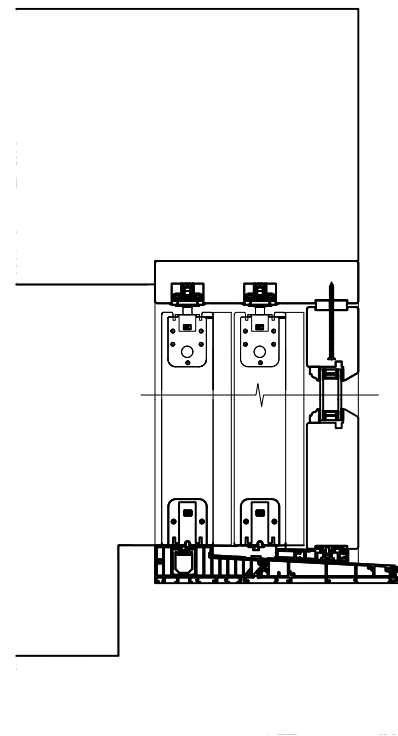

6 D10 SECTION
Scale: 1:10

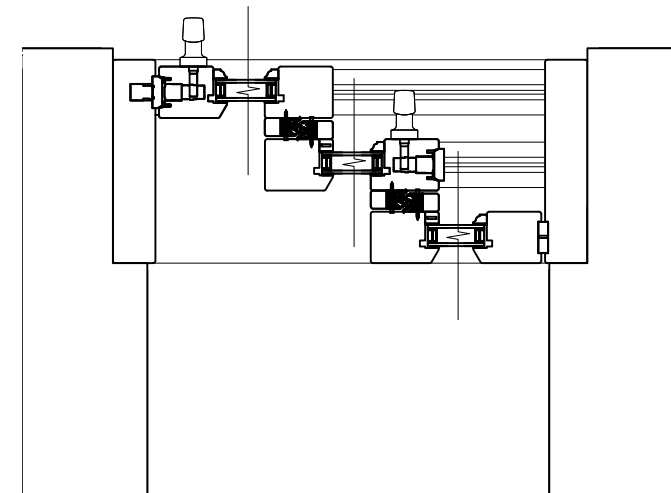

7 D10 PLAN
Scale: 1:10

GENERAL NOTES
To be read as part of and in conjunction with the approved Planning Application 2022/3071/P

DO NOT TAKE ANY MEASUREMENTS FROM DRAWINGS. ALL DIMENSIONS SHALL BE CHECKED AND VERIFIED BY BUILDER BEFORE PROCEEDING WITH THE WORK. REPORT ANY DISCREPANCIES TO EMPLOYER.

ISSUE DATE
P1 Planning 1st August '24

DRAWING TITLE
DETAILS SHEET 7

SCALE SEE INDIVIDUAL ELEMENTS

DATE 01.08.2024

DOCUMENT PLANNING CONDITION INFO

DRAWING NUMBER
A-506 P1