



DESIGN LEAD
KASAWOO LTD
UNIT 44 SPECTRUM HOUSE
32-34 GORDON HOUSE ROAD
LONDON NW5 1LP
E: DARIUS@KASAWOO.COM
T: +44 (0) 7306 376 874
W: WWW.KASAWOO.COM

CONSULTANTS
-

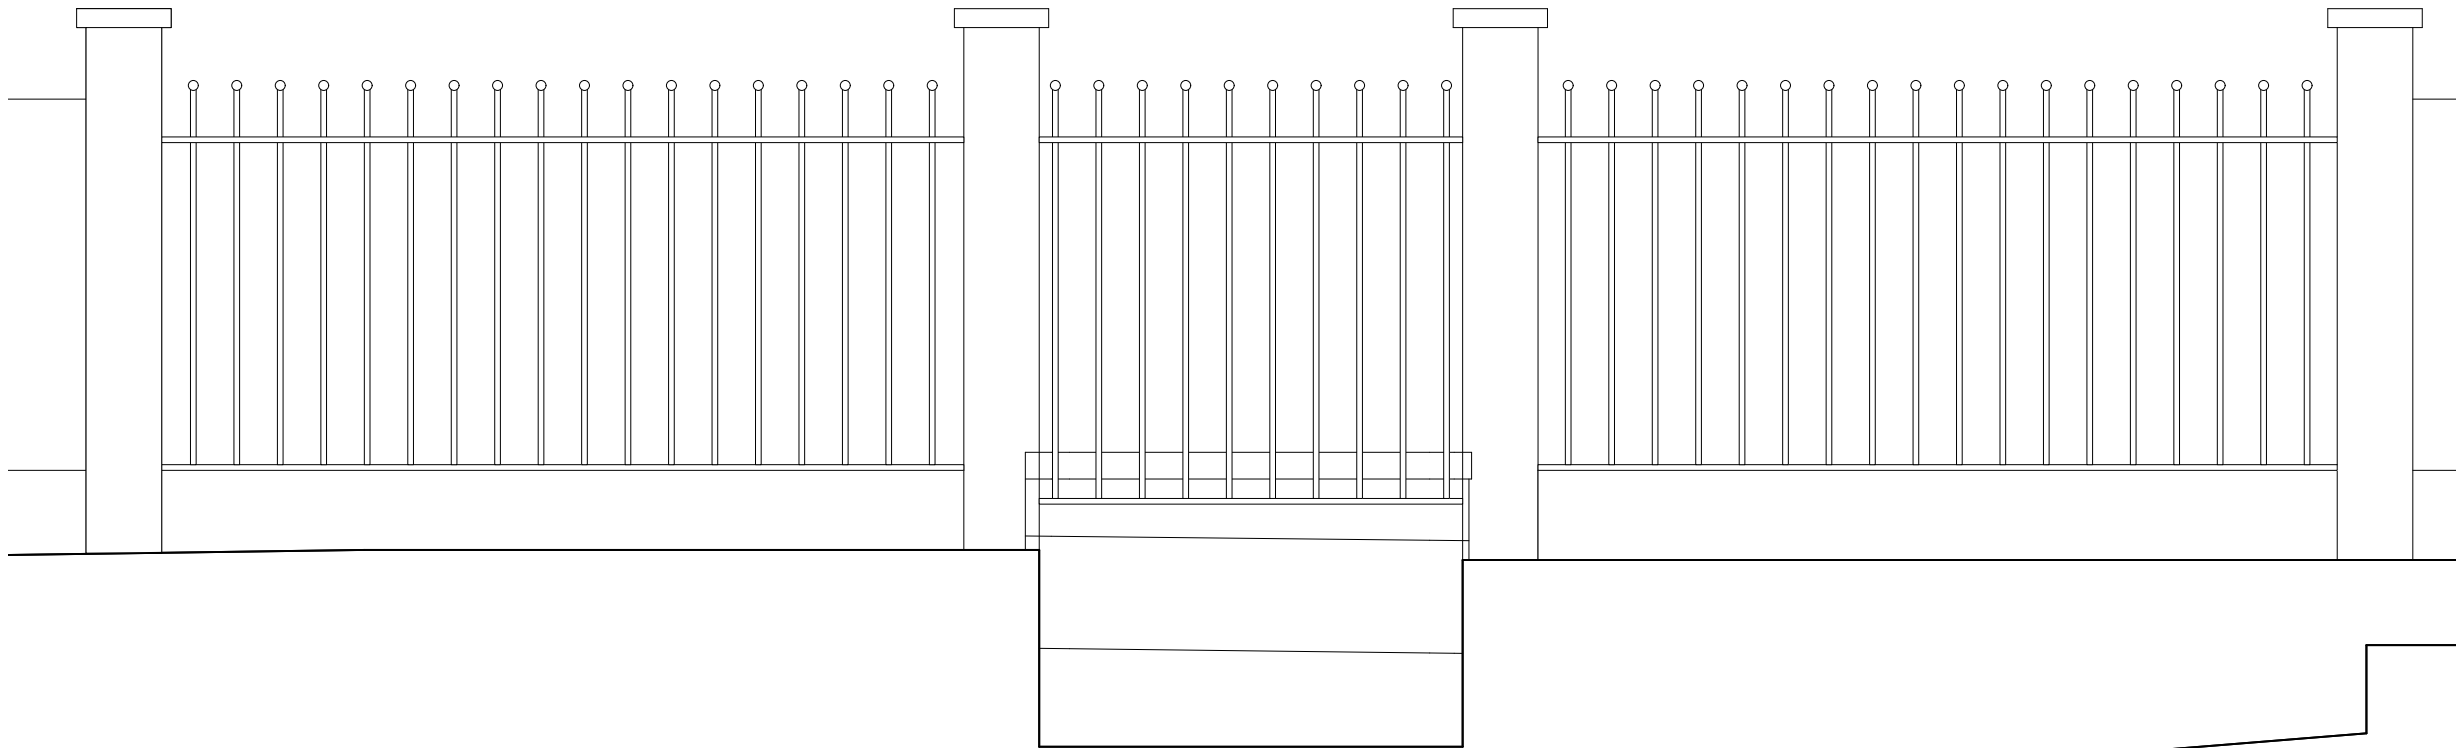


1 FRONT RAILING ELEVATION
Scale: 1:20

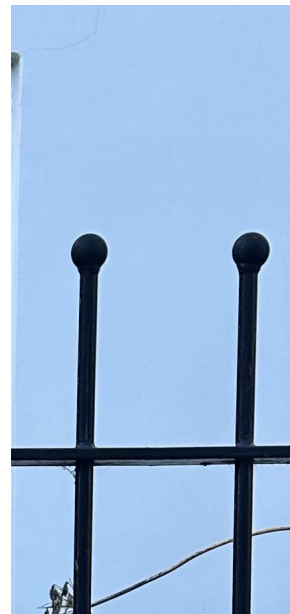

Black painted steel railing with spherical ball design finials & black painted metal planting trough below.

Made to match reference railing found in Hamstead conservation area (see left)

- 10mm vertical rods
- 20mm finials
- 25x8 horizontal rails

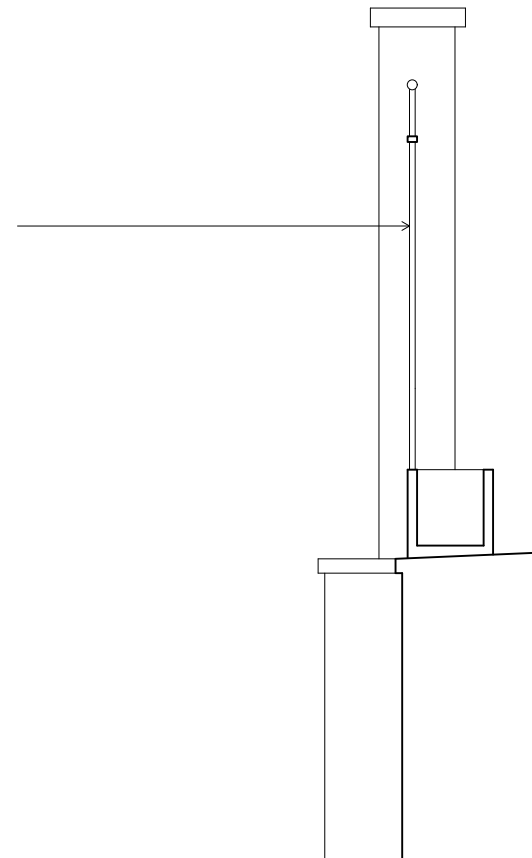

GENERAL NOTES
To be read as part of and in conjunction with the approved Planning Application 2022/3071/P

DO NOT TAKE ANY MEASUREMENTS FROM DRAWINGS. ALL DIMENSIONS SHALL BE CHECKED AND VERIFIED BY BUILDER BEFORE PROCEEDING WITH THE WORK. REPORT ANY DISCREPANCIES TO EMPLOYER.

| ISSUE | DATE |
|-------------|----------------|
| P1 Planning | 1st August '24 |

DRAWING TITLE
DETAILS
SHEET 8

| SCALE | SEE INDIVIDUAL ELEMENTS |
|----------|-------------------------|
| DATE | 01.08.2024 |
| DOCUMENT | PLANNING CONDITION INFO |

DRAWING NUMBER
A-507 P1

3 FRONT RAILING REFERENCE
Scale: NTS

2 FRONT RAILING SECTION
Scale: 1:20