


Location Plan

Site Address: 19, Menelik Road, London, NW2 3RJ

Date Produced: 02-Aug-2024

Scale: 1:2500 @A4

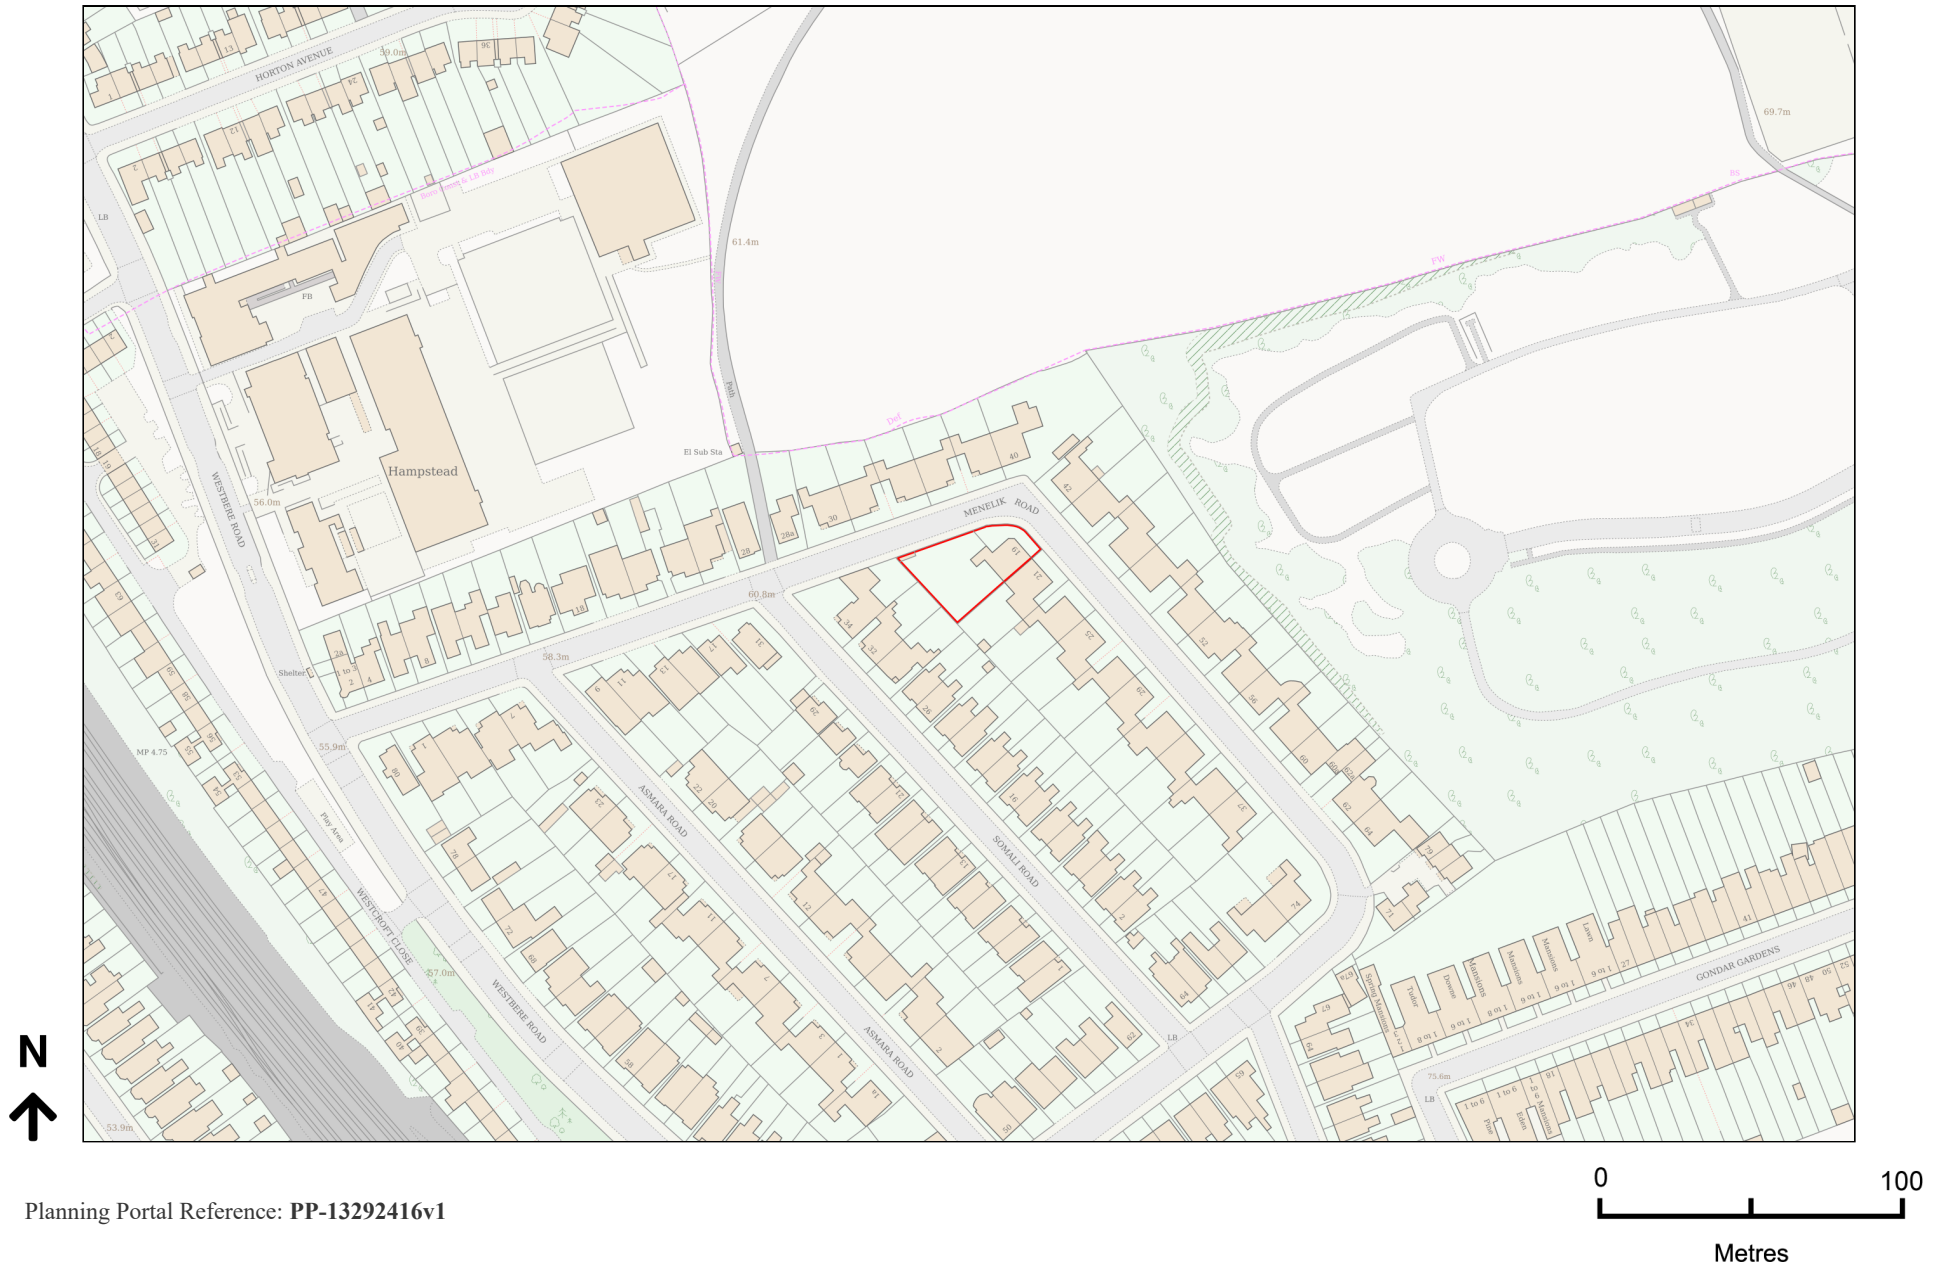

Planning Portal Reference: PP-13292416v1