


EXISTING

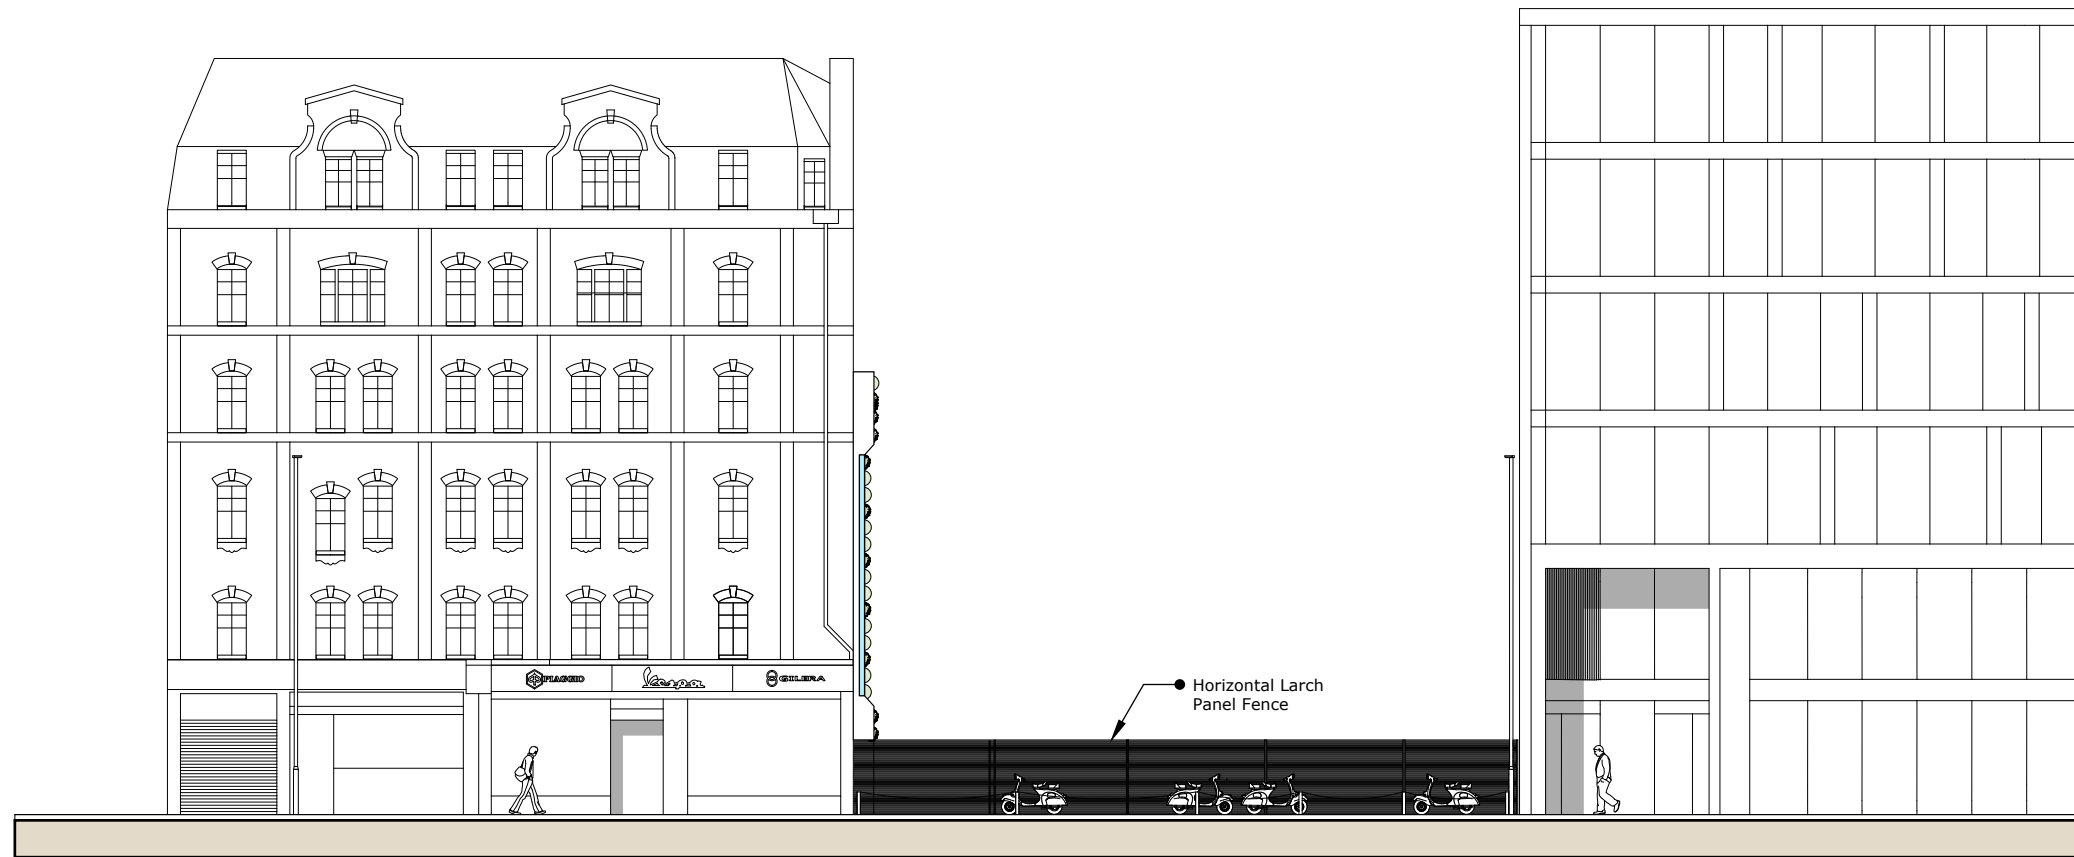

PROPOSED

London Lites

London Lites Ltd.
35 Little Russell Street, London, WC1A 2HH

Site Name: 73-75 Clerkenwell Road,
London EC1R 5BU

Drawing: Elevation BB
Drawing No: LL005

Key:  Proposed 3.50 m x 6.00 m
LED Display

 Living Wall

Scale: 1:200



Paper Size:

A3