

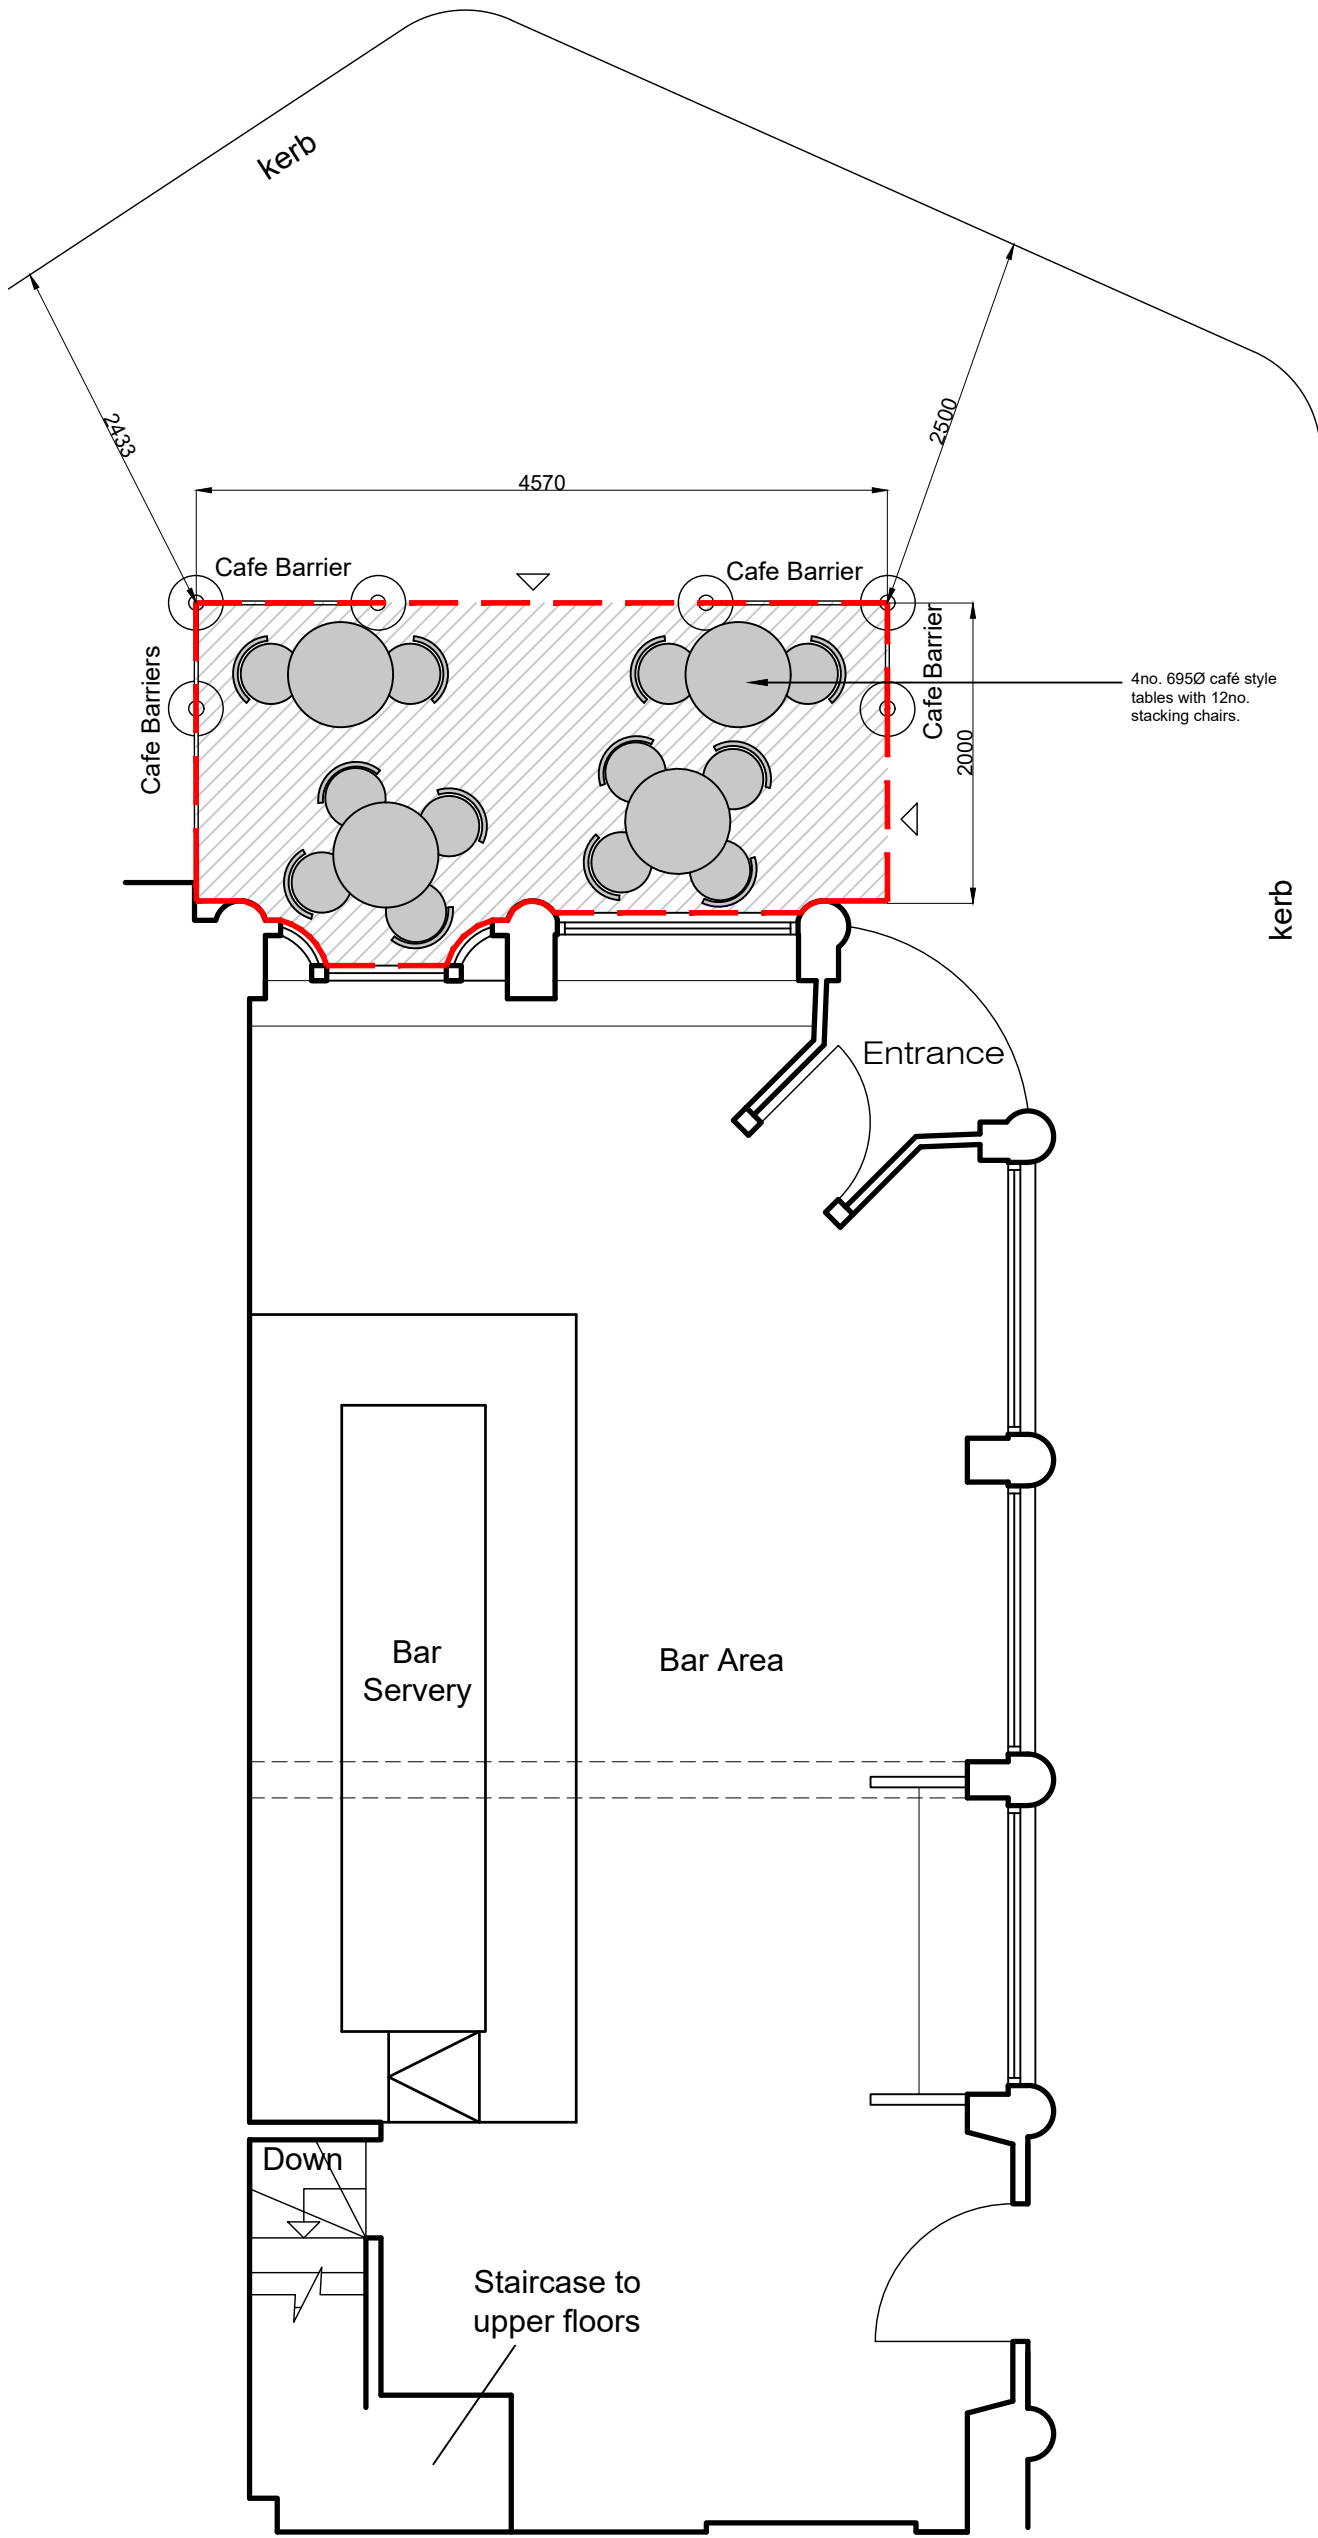



Cycle Way

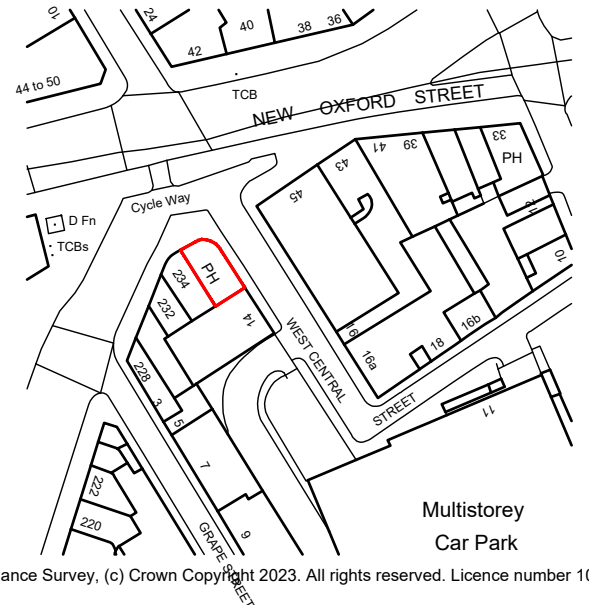

1 Proposed Pavement Plan
Scale: 1:50 @ A3

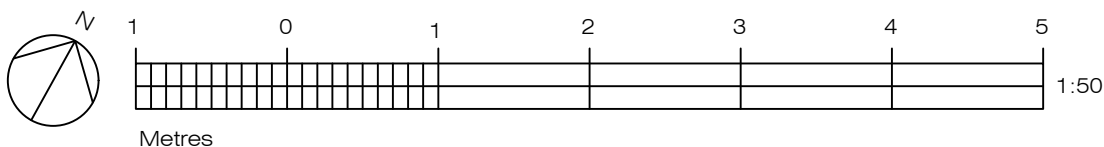

Ordnance Survey, (c) Crown Copyright 2023. All rights reserved. Licence number 100022432

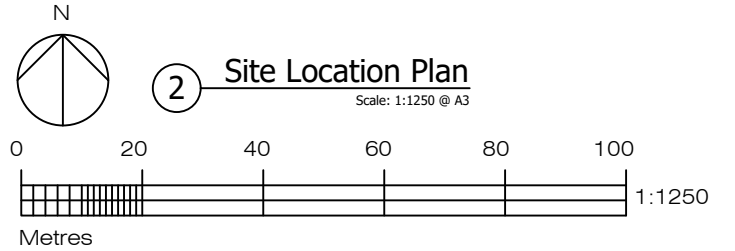

WEST CENTRAL



Red line indicates the proposed pavement area.

Covers
Proposed Pavement Covers - 12

NOTE:
THIS SCHEME HAS BEEN PRODUCED USING PLANS SUPPLIED BY THE CLIENT. PLEASE DO NOT SCALE FROM THIS DRAWING.

Rev	Date	Details	Name
A	20-04-23	Distances between licensed pavement area and kerb added.	
B	12-06-23	Licensed pavement area reduced.	

design	Client Shepherd Neame	Drawing Title Proposed Pavement Licensing Plan	Drawing No. 23.030.SN.B 001
	Project Bloomsbury Tavern 236 Shaftesbury Avenue London WC2H 8EG	Status	Rev. B Scale 1:50 @ A3
	Drawn By	Date April 2023	All dimensions to be checked on site. Any discrepancies between this drawing and other information is to be referred to the practice. This drawing is copyright.