


5 ROBIN GROVE, LONDON, N6 6PA

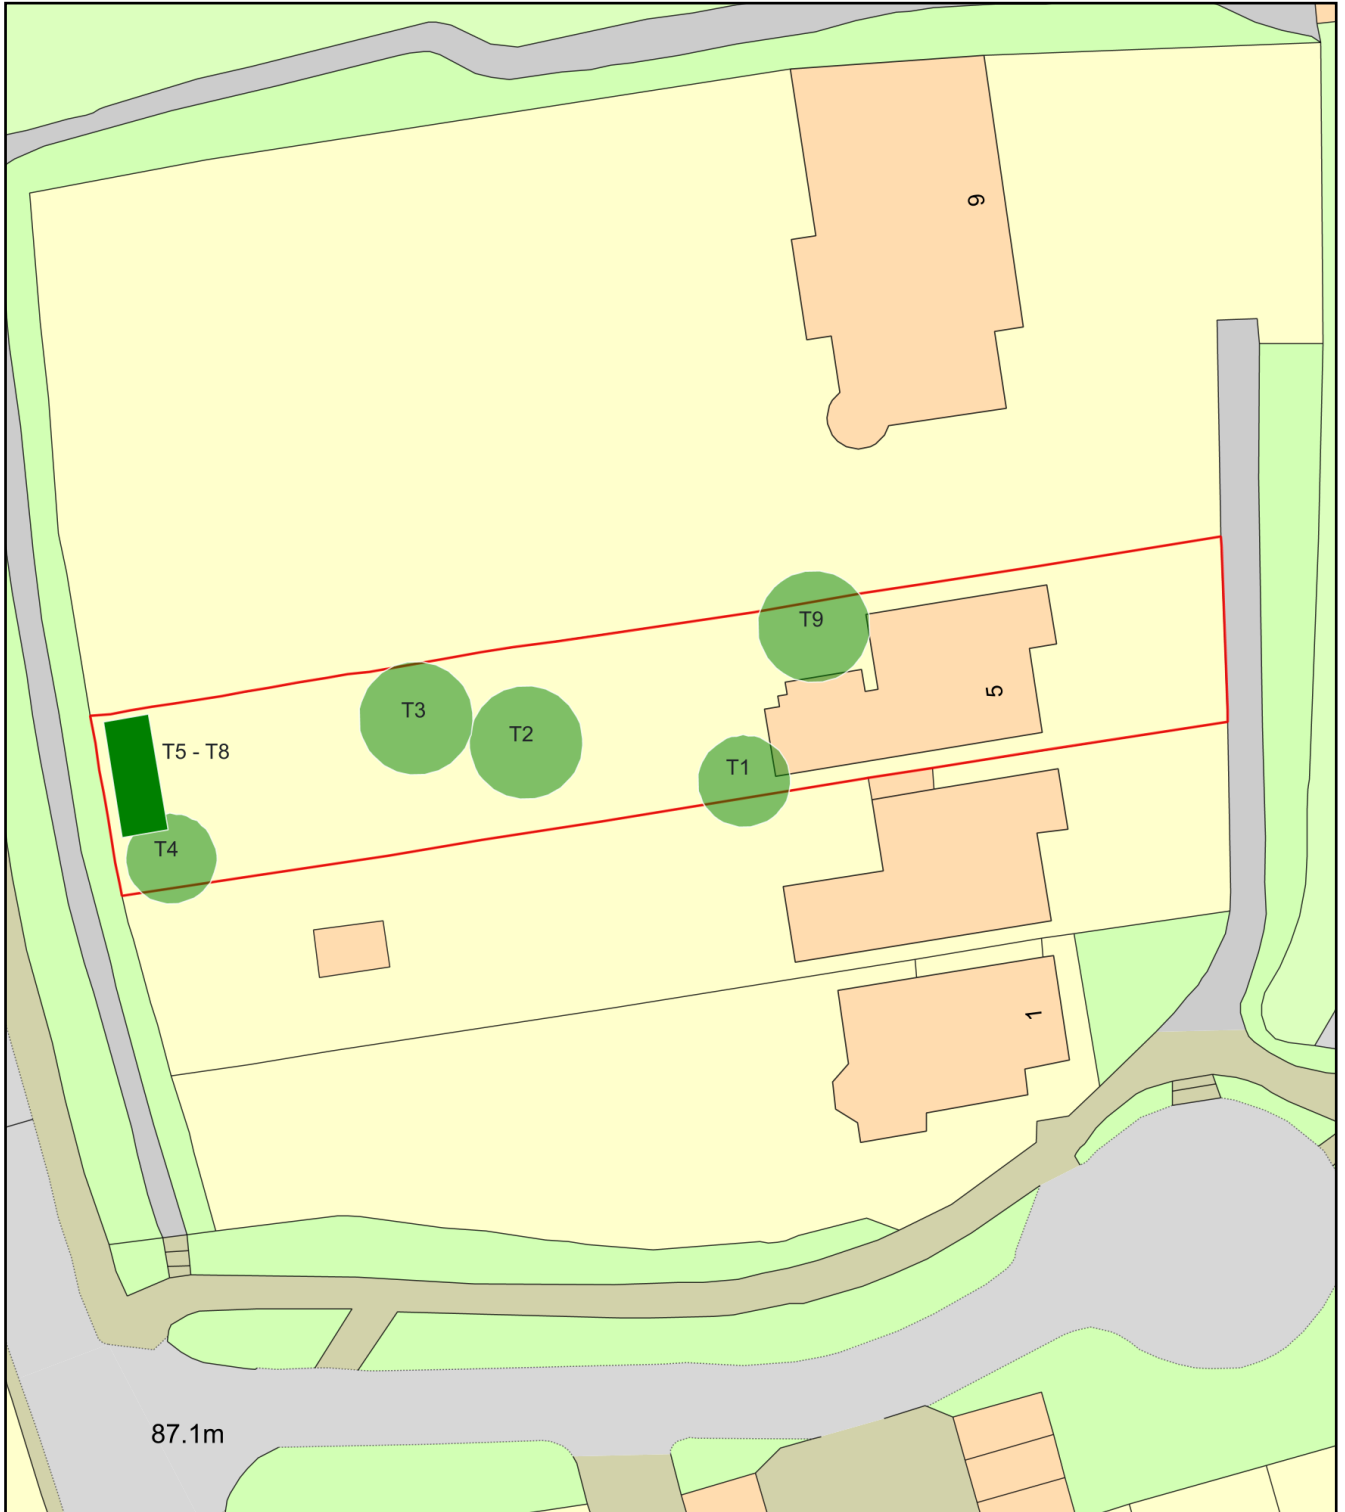

Plan Produced for: L.B.CAMDEN

Date Produced: 01 Aug 2024

Plan Reference Number: TQRQM24214124215863

Scale: 1:500 @ A4