
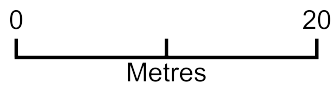


23 HILLWAY N6 6QB

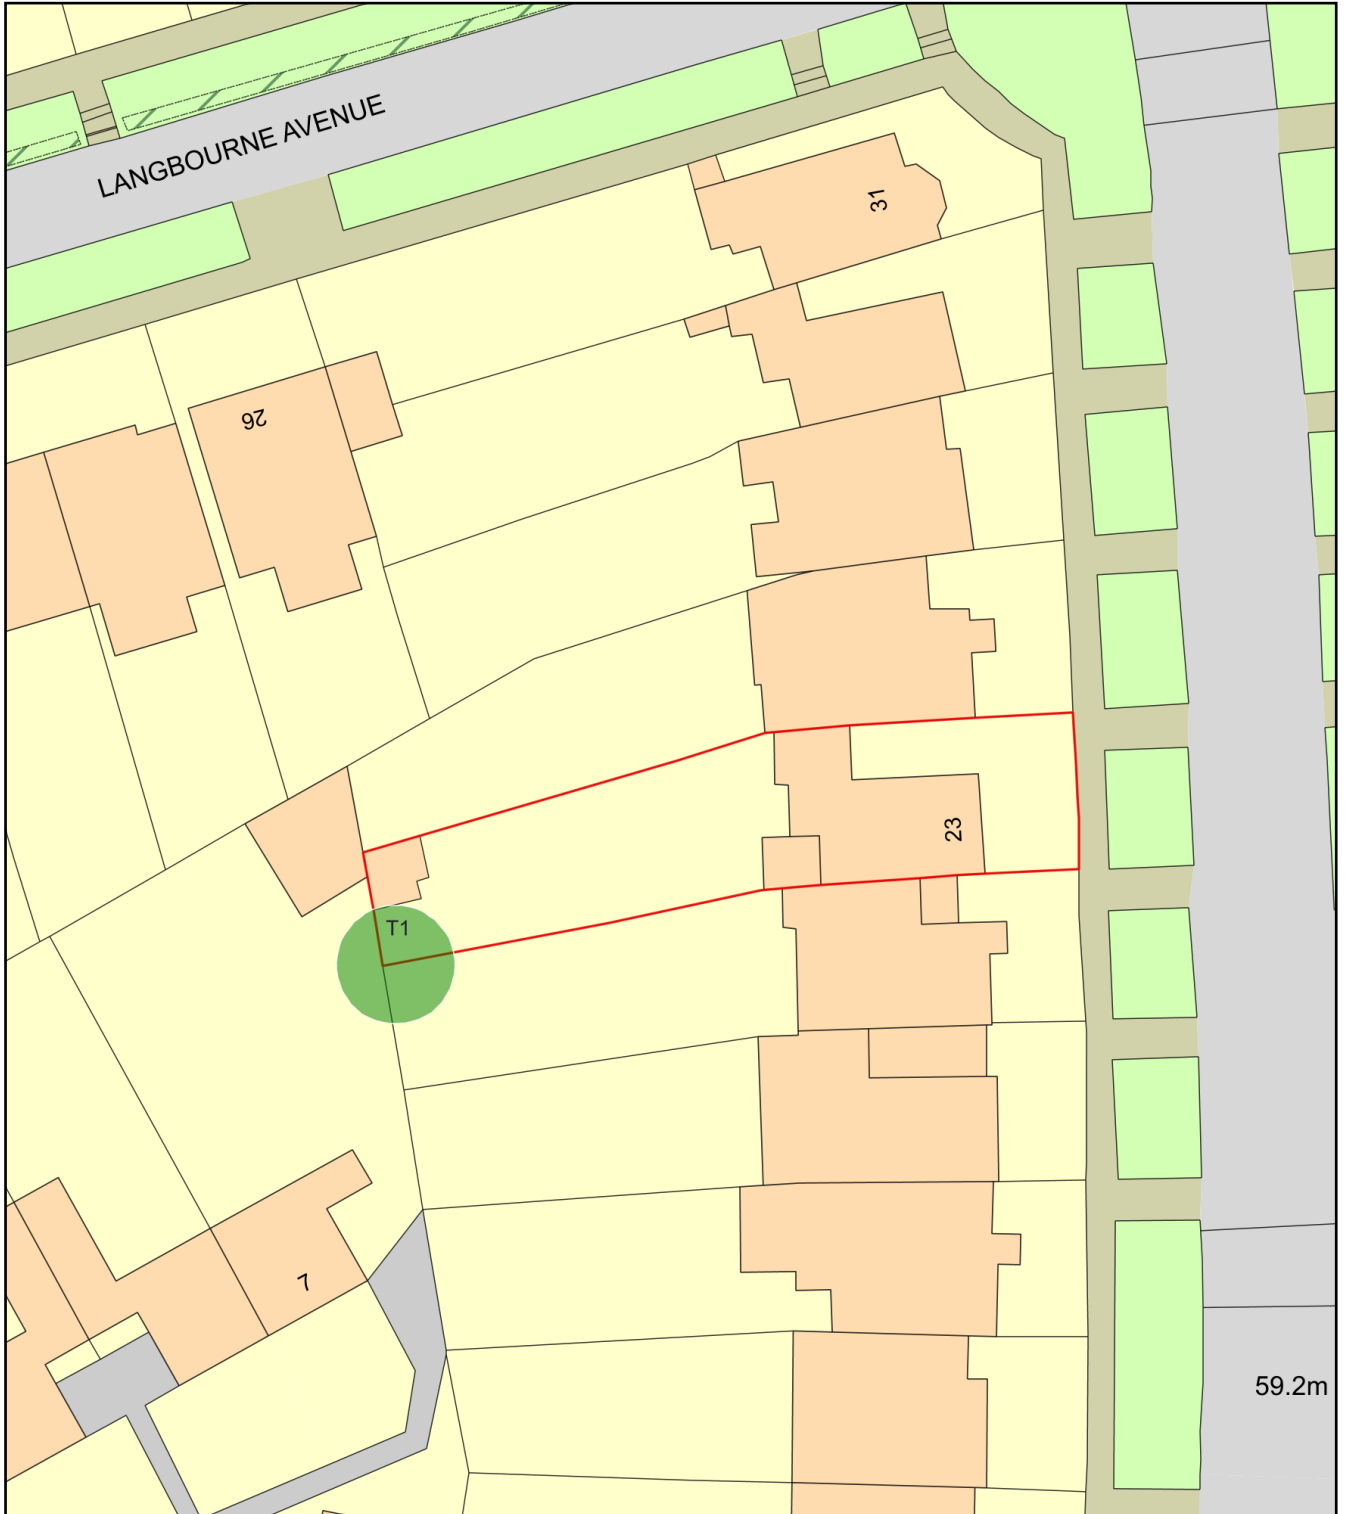

Plan Produced for: L.B.CAMDEN

Date Produced: 01 Aug 2024

Plan Reference Number: TQRQM24214122938189

Scale: 1:500 @ A4