


EXISTING SITE LOCATION PLAN
SCALE 1:1250

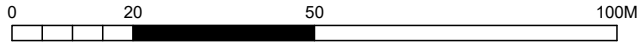

PROPOSED BLOCK PLAN
SCALE 1:500



DRAWING EXISTING SITE LOCATION & BLOCK PLAN	NOTES	DRAWN BY AG	CHECKED BY AIT	SCALE 1/1250 @ A4 1/500 @ A4	DATE 11.07.2024
		DRAWING NUMBER 2414.PL.01			REVISION -
STATUS PLANNING					

PROJECT JAMES PEARSON	SITE ADDRESS 13A OVAL ROAD, LONDON NW1 7EA
STAGE PLANNING	

ecospace
architecture, naturally

5A&A ILIFFE YARD
LONDON SE17 3QA
T: 0 20 7 70 3 4004
F: 0 20 7 70 8 4750
E: info@ecospacestudios.com