


Copyright AGA Associates Ltd

NOTES

- 1 The Contractor must check and confirm all dimensions
- 2 All discrepancies must be reported and resolved by the Architect before works commence
- 3 All work and materials to be in accordance with current applicable Statutory Legislation and to comply with all relevant Codes of Practice and British Standards

LEGEND

- Property Boundary
- Property
- ◀ Main Access

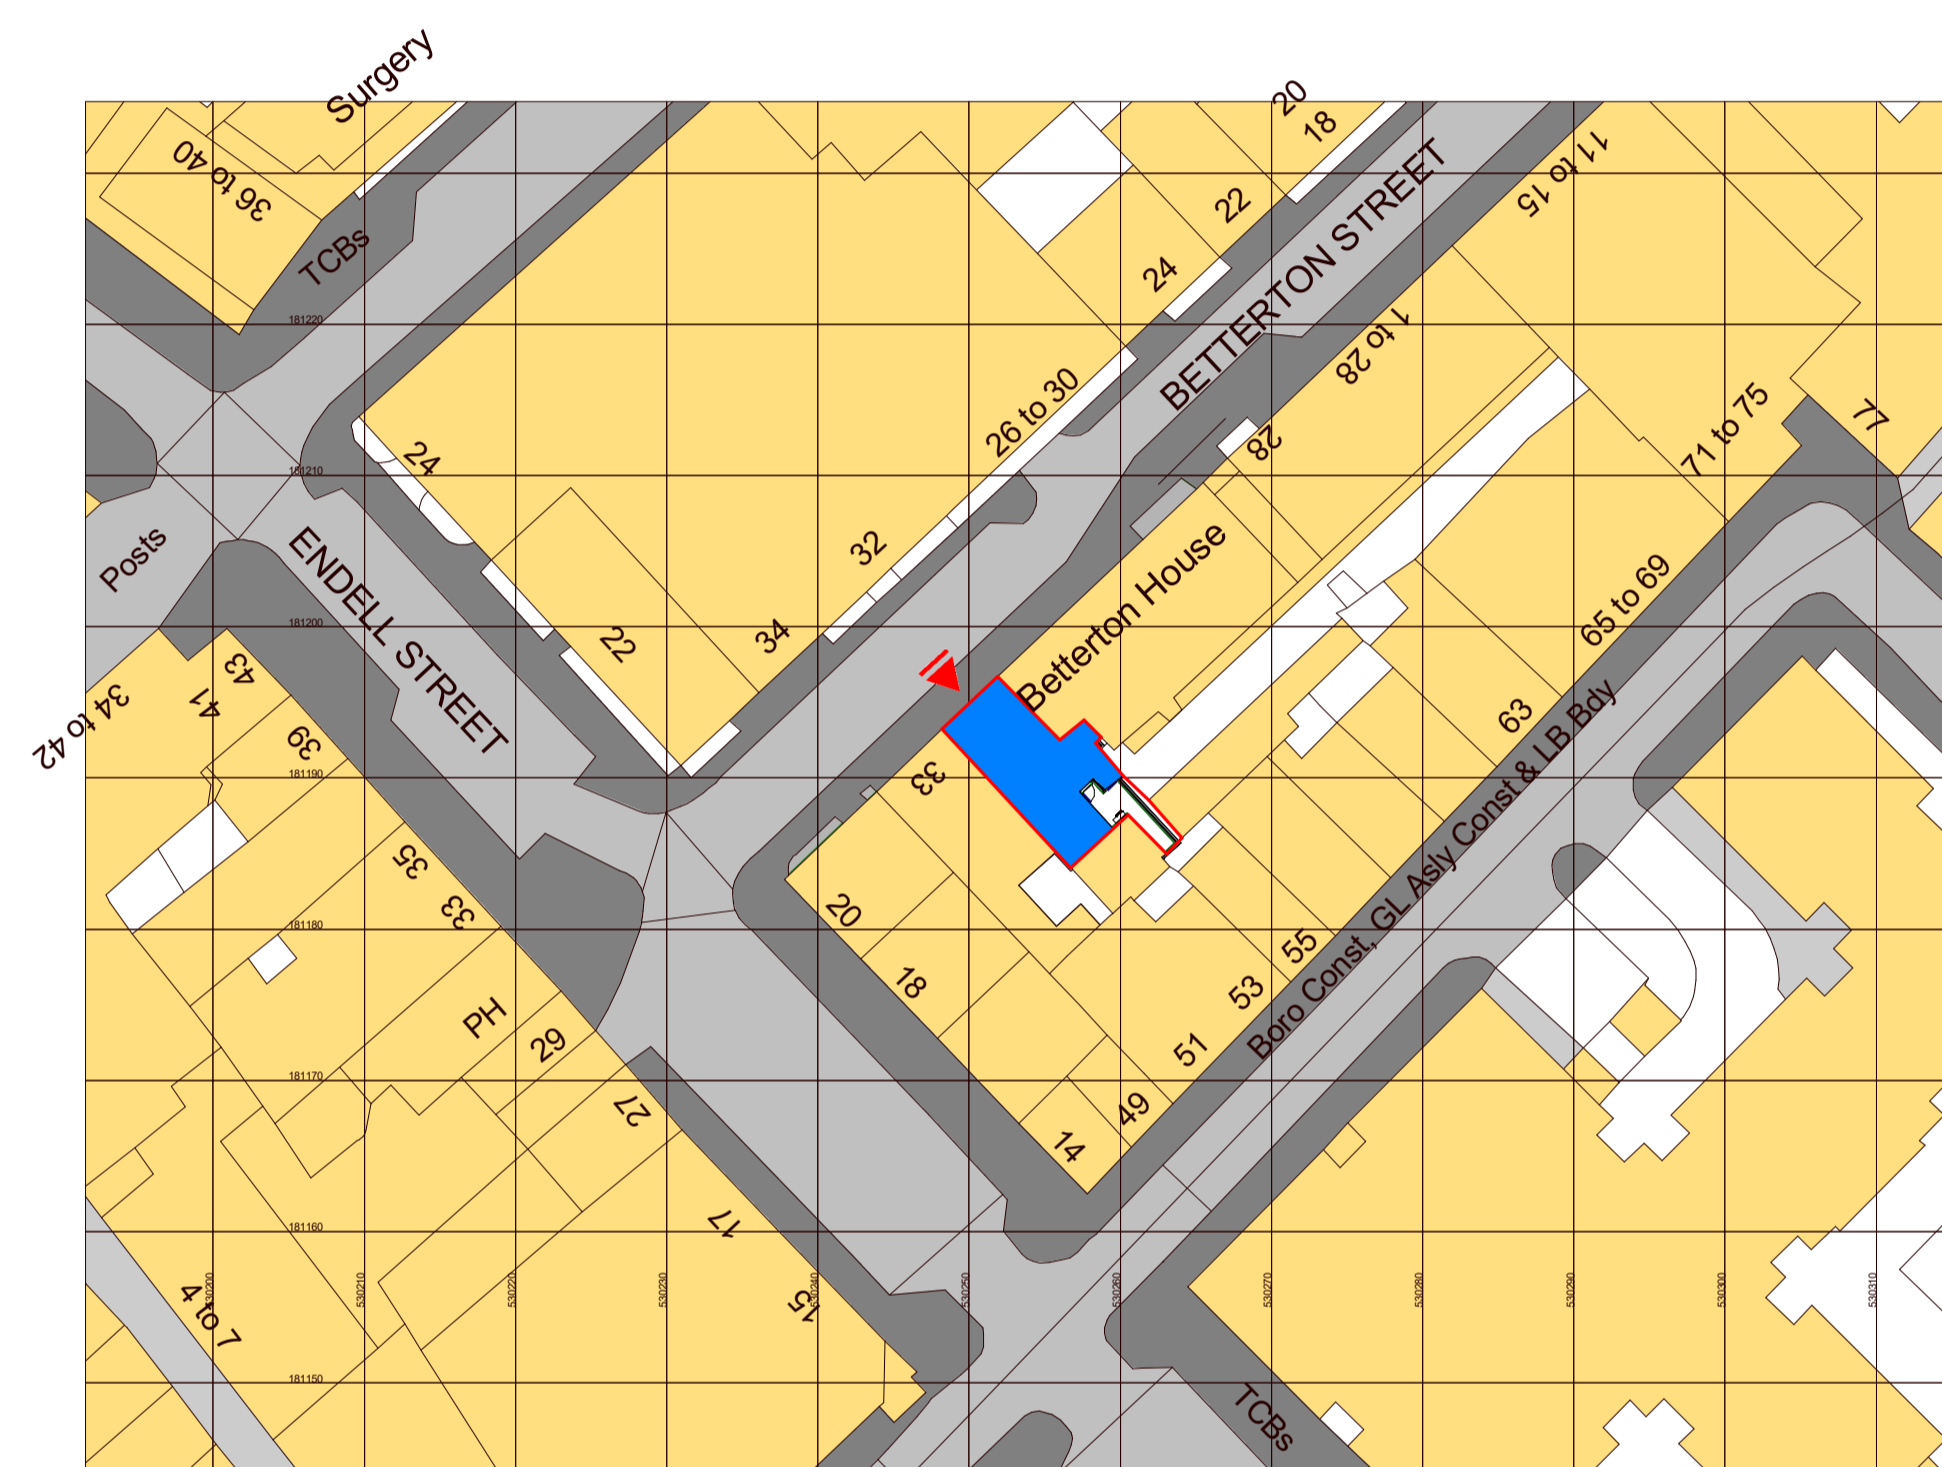

1 10150 Block Plan Existing
SCALE: 1 : 500



P01 Issued For Planning 02.08.24
Rev _____ Date _____



Architecture & Interiors
10 Fitzroy Square, Fitzrovia, London, W1T 5HP
T020 8014 8130
www.aga-associates.com

Client
Huong Nguyen

Project
31 Betterton Street, Camden, London,
WC2H 9BQ

Drawing
GA Block Plan
Block Plan Existing

RJ Ref	Scale (A1)	Status	Revision
1093	1 : 500	Planning	P01

Drawing Number
1093-AGA-AGA-AZ-ZZ-DR-A-10150