
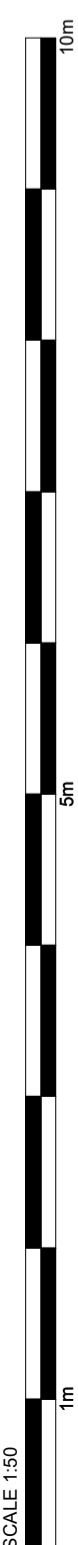


Copyright AGA Associates Ltd  
 NOTES  
 1 The Contractor must check and confirm all dimensions  
 2 All discrepancies must be reported and resolved by the Architect before works commence  
 3 All work and materials to be in accordance with current applicable Statutory Legislation and to comply with all relevant Codes of Practice and British Standards

**Fire Strategy Legend**

- 60min Fire Curtain
  - 30min 30 Minutes Fire Rating
  - 60min 60 Minutes Fire Rating
  - Wall Mounted Fire Extinguisher Cabinet
  - Wall Mounted Water Fire Extinguisher Cabinet (For wood, paper, textile and solid material fires)
  - Wall Mounted Powder Fire Extinguisher Cabinet (For Liquid and Electrical Fires)
  - Wall Mounted Foam Fire Extinguisher Cabinet (For Use on Liquid Fires)
  - Wall Mounted Fire Carbon Dioxide Extinguisher Cabinet (For Liquid and electrical fires)
  - H Heat detector fixed to ceiling
  - S Fire / Carbon Monoxide detector fixed to ceiling
  - Extent of Premises Boundary Line
  - Travel Distance
  - Evacuation Distance
  - Evacuation Assembly Point
- | REQUIRED DOOR RATING | GUIDANCE                                              |
|----------------------|-------------------------------------------------------|
| FD60S                | 60 Minute Fire door with smoke seals and self closers |
| FD30S                | 30 Minute Fire door with smoke seals and self closers |
| FE                   | Final escape                                          |
|                      | Illuminated emergency sign Exit above escape doors    |

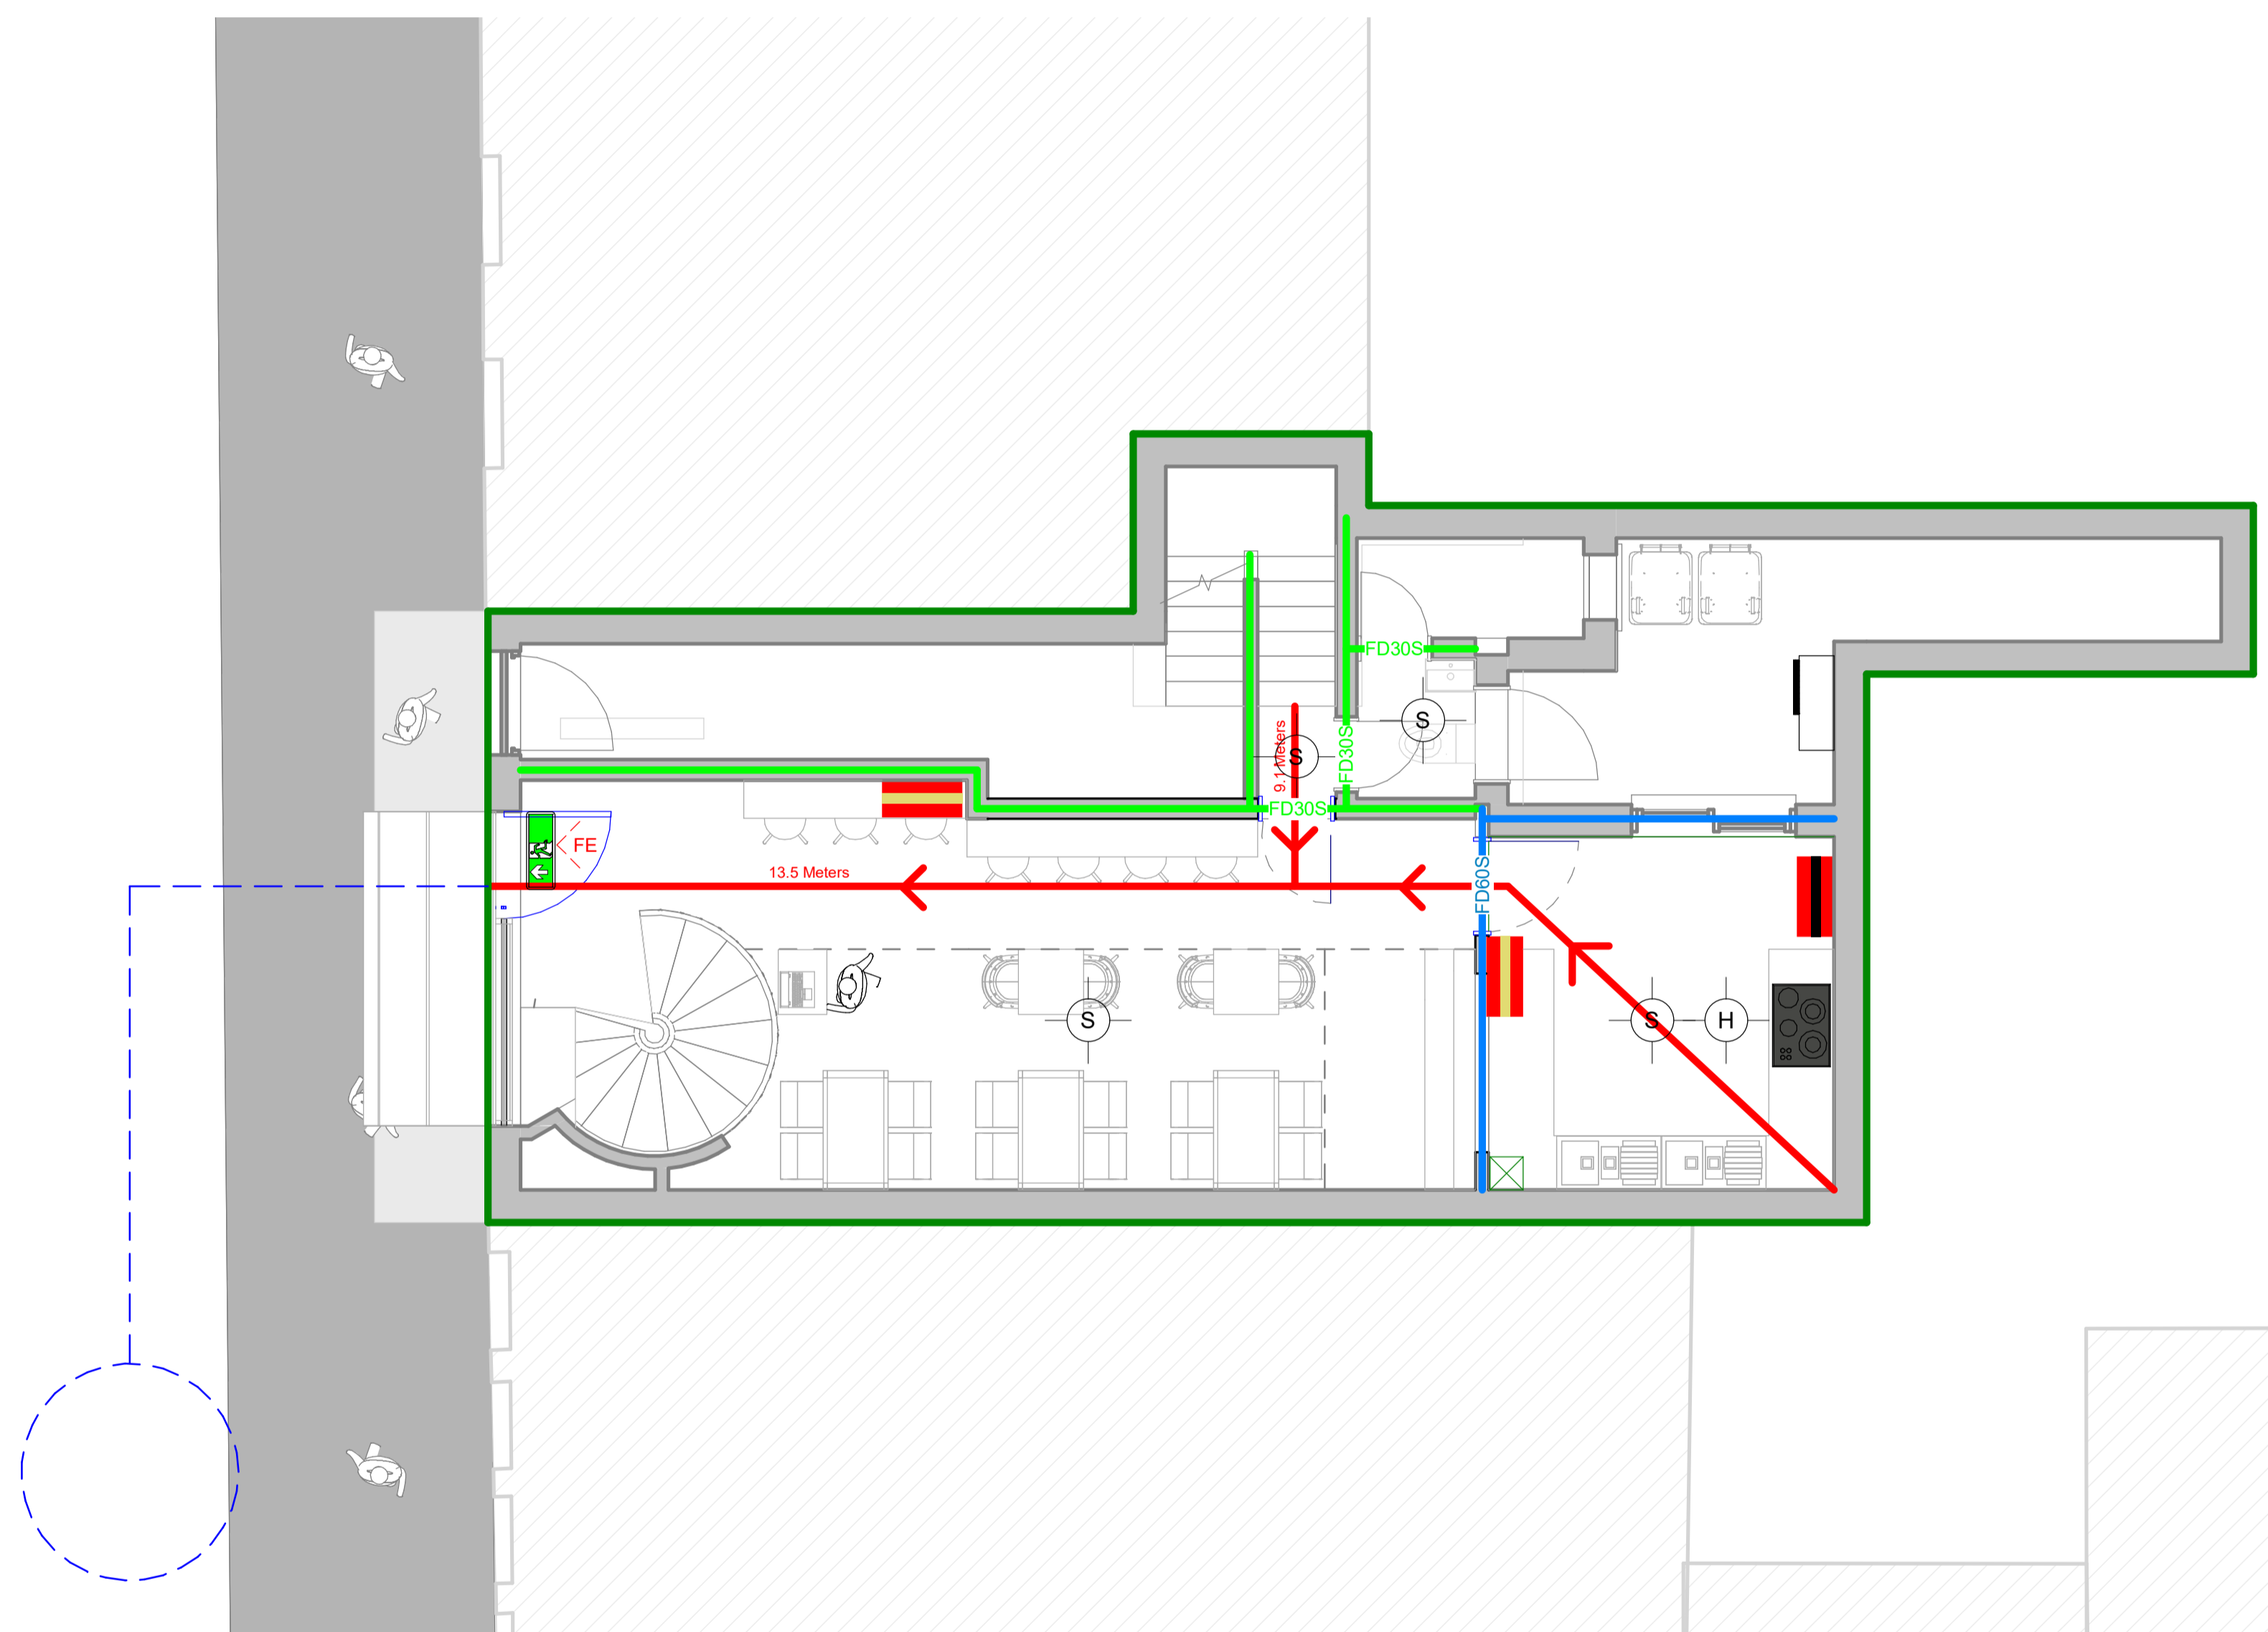

1 26100-Level 00 Fire Safety Plan  
 SCALE: 1 : 50

P01 Issued For Planning 02.08.24  
 Rev Date



Architecture & Interiors  
 10 Fitzroy Square, Fitzrovia, London, W1T 5HP  
 T020 8014 8130  
 www.aga-associates.com

Client  
 Huong Nguyen

Project  
 31 Betterton Street, Camden, London, WC2H 9BQ

Drawing  
 Fire Safety Plan  
 Level 00 Fire Safety Plan

RJ Ref	Scale (A1)	Status	Revision
1093	1 : 50	Planning	P01

Drawing Number  
**1093-AGA-AGA-AZ-ZZ-DR-A-26100**