

**PLANNING ISSUE**

Revisions  
Client

**Kingswood Court  
(West End Lane) LTD**

Project

**Kingswood Court  
West End Lane  
London NW6 4SX**

Drawing

**Existing Elevations**


**R G ASSOCIATES**  
CHARTERED BUILDING SURVEYORS


39 BARFIELDS, BLETCHINGLEY, SURREY RH1 4RA

T: 01883 743897  
E: enquiries@rgasurveying.co.uk  
www.rgasurveying.co.uk


| Drawn | Date     | Scale     |
|-------|----------|-----------|
| JC    | Dec 2021 | 1:100 @A3 |

| Drawing No. | Scale |
|-------------|-------|
| 29-005/P1   | A     |

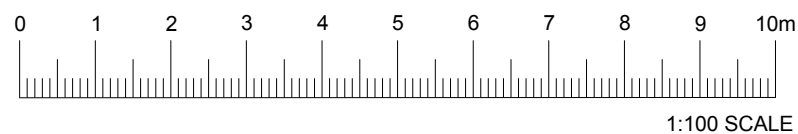

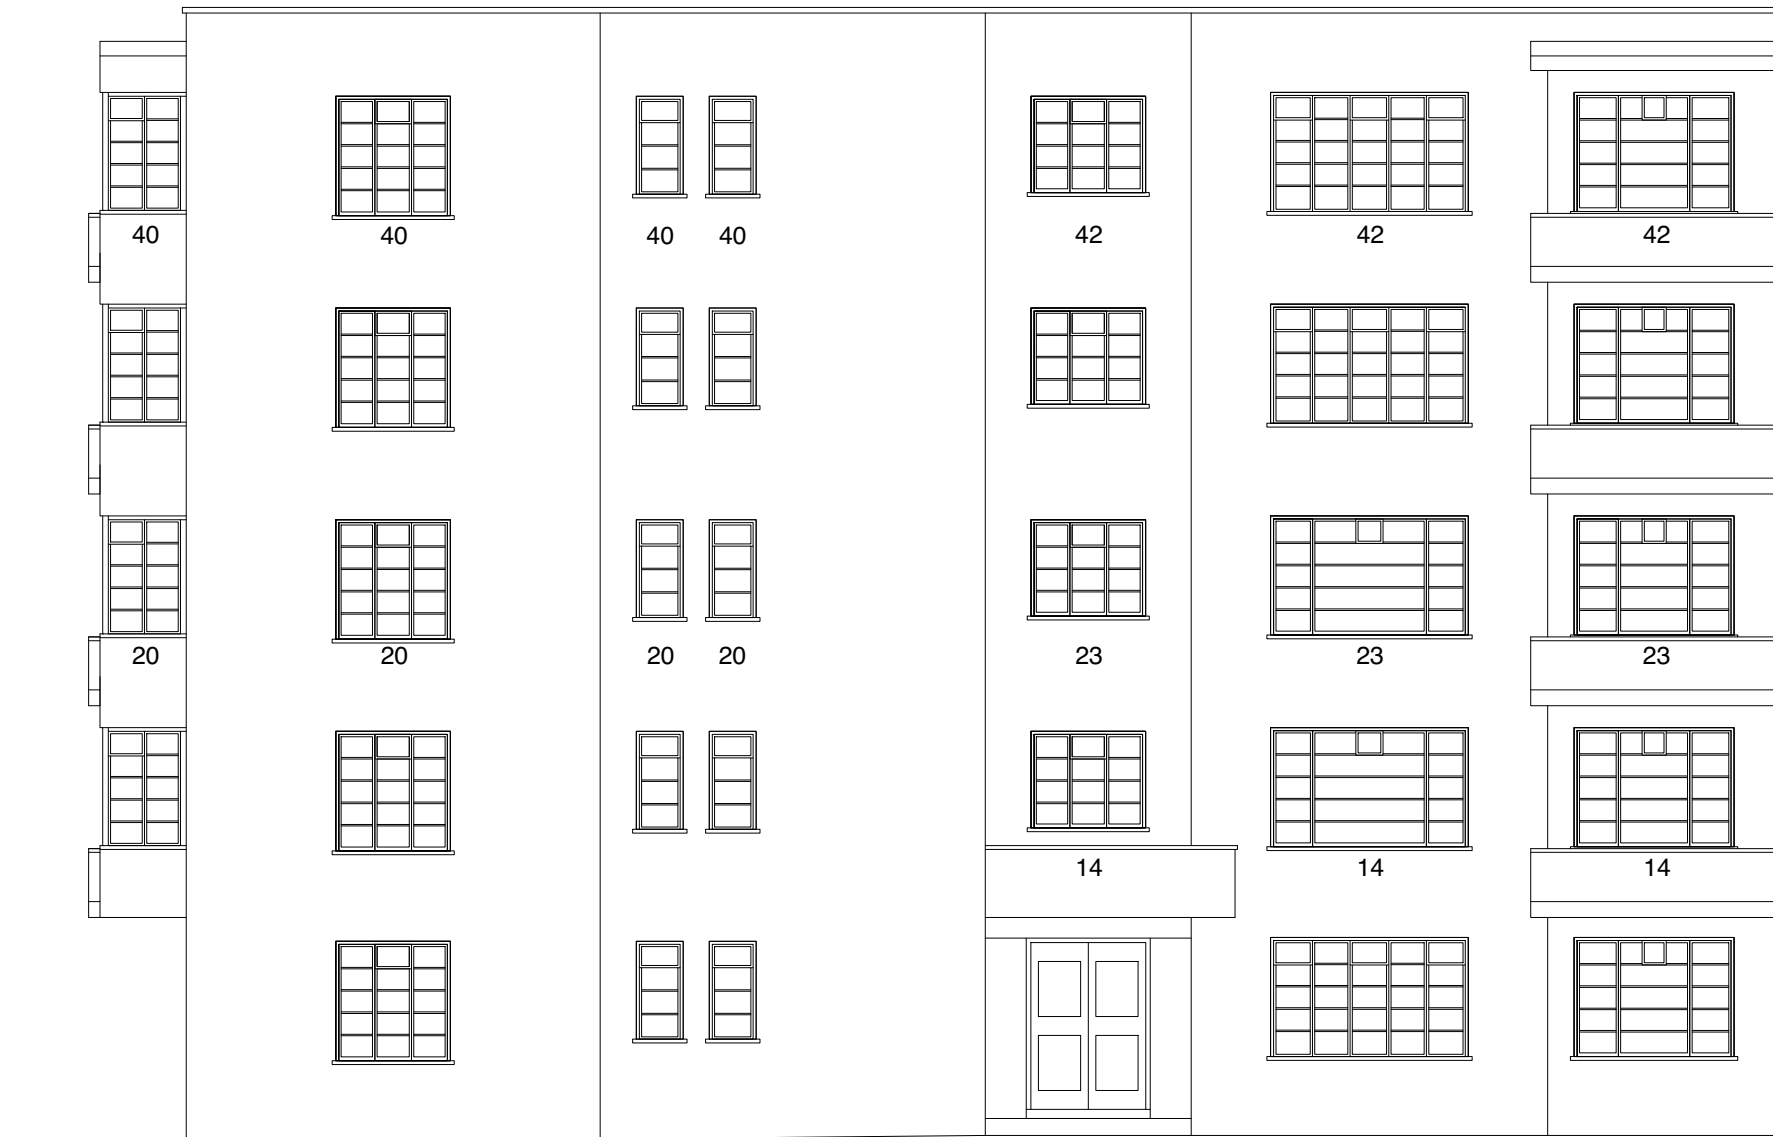

**ELEVATION D (PART 1)**

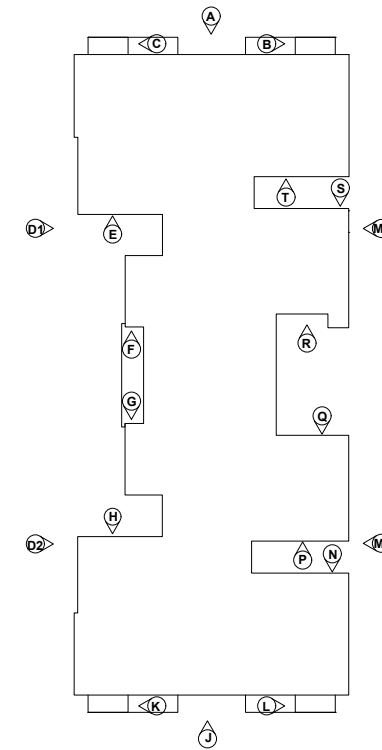

**KEY PLAN**

**PLANNING ISSUE**

Revisions \_\_\_\_\_  
Client \_\_\_\_\_

**Kingswood Court  
(West End Lane) LTD**

Project \_\_\_\_\_  
**Kingswood Court  
West End Lane  
London NW6 4SX**

Drawing \_\_\_\_\_


**Existing Elevations**


**R G ASSOCIATES**  
CHARTERED BUILDING SURVEYORS  
39 BARFIELDS, BLETCHINGLEY, SURREY RH1 4RA

T: 01883 743897  
E: enquiries@rgasurveying.co.uk  
www.rgasurveying.co.uk


| Drawn | Date     | Scale     |
|-------|----------|-----------|
| JC    | Dec 2021 | 1:100 @A3 |

| Drawing No. | Scale |
|-------------|-------|
| 29-005/P2   | A     |

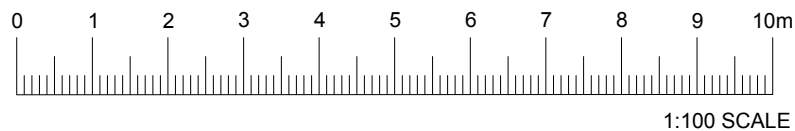

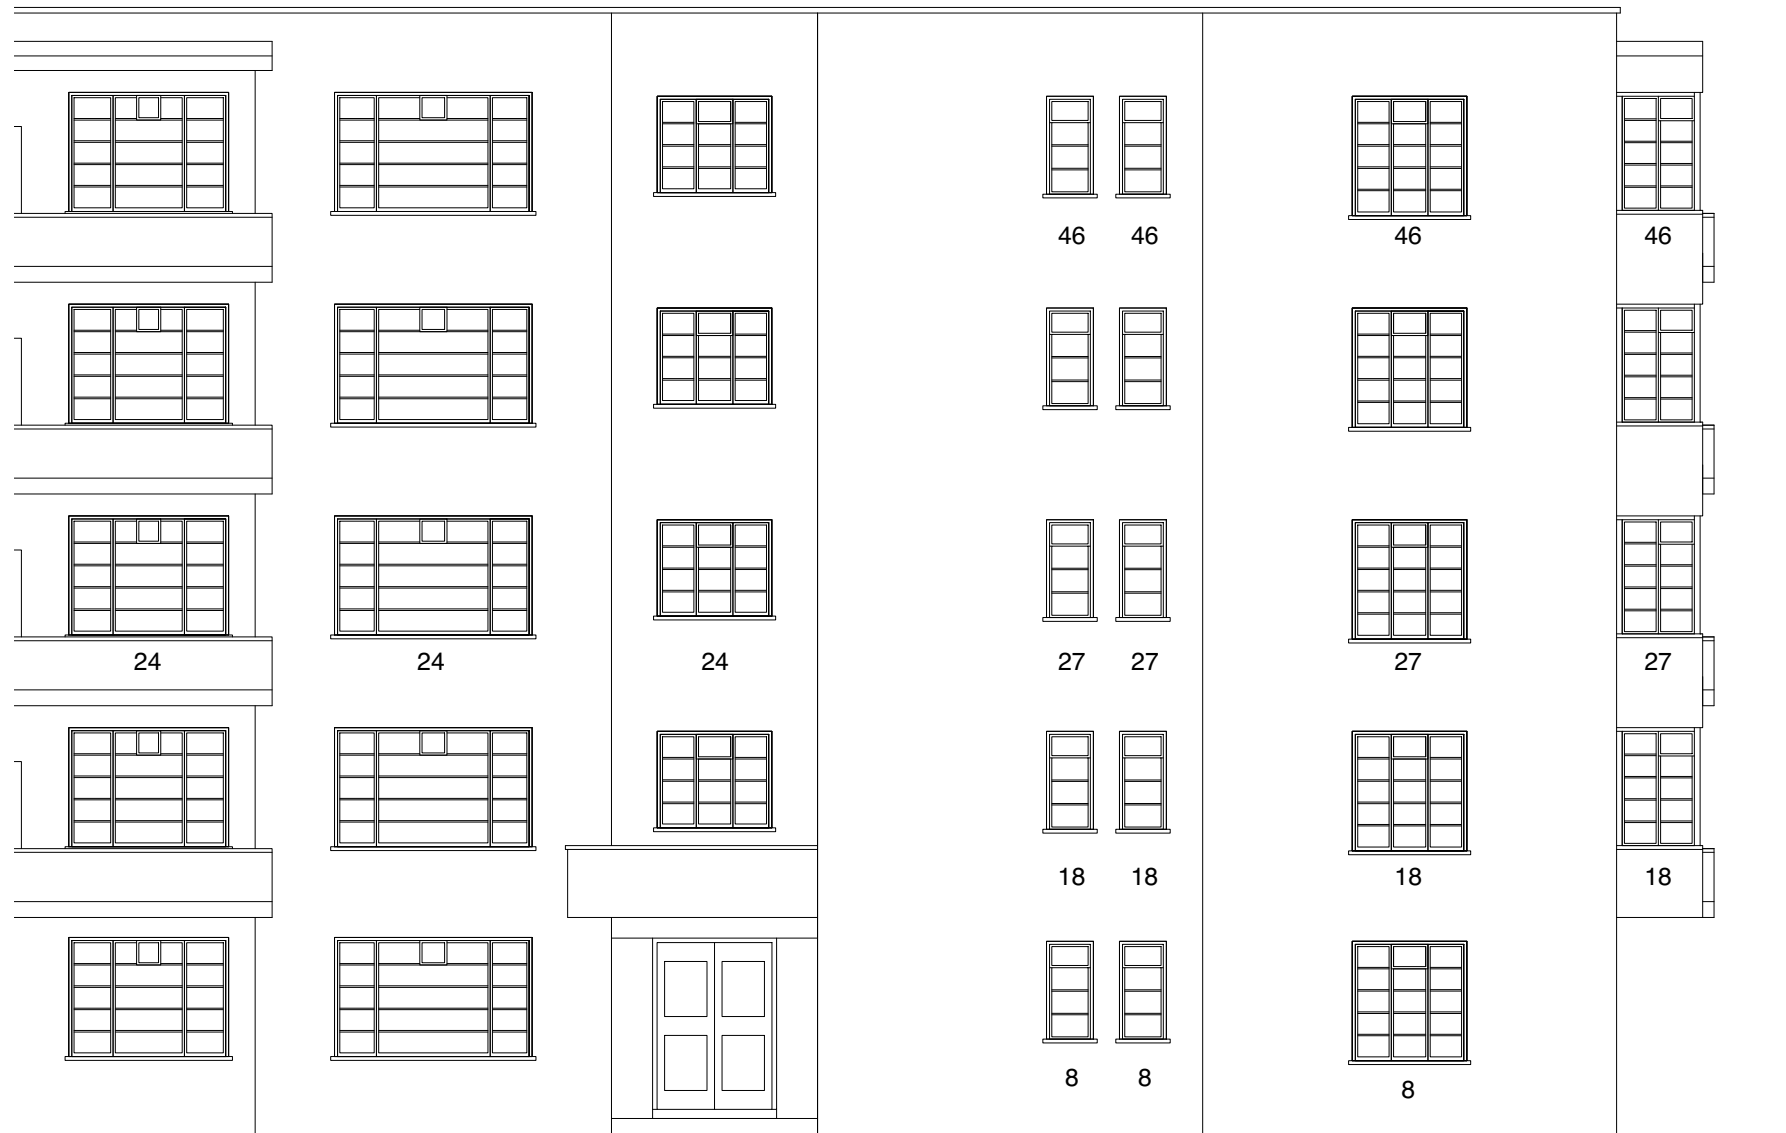

**ELEVATION D (PART 2)**

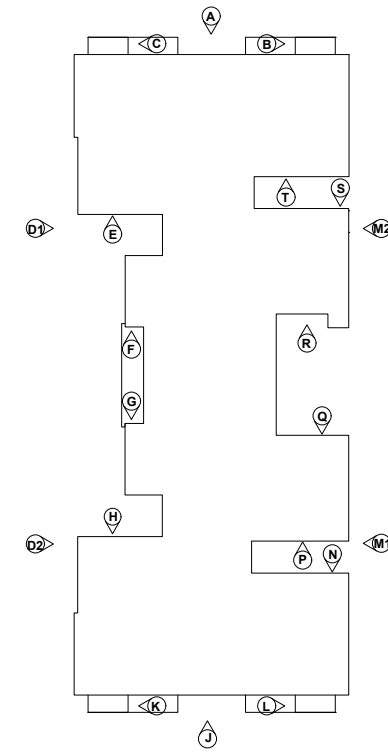

**KEY PLAN**

**PLANNING ISSUE**

Revisions  
Client

**Kingswood Court  
(West End Lane) LTD**

Project  
**Kingswood Court  
West End Lane  
London NW6 4SX**

Drawing

**Existing Elevations**


**R G ASSOCIATES**  
CHARTERED BUILDING SURVEYORS


39 BARFIELDS, BLECHINGLEY, SURREY RH1 4RA

T: 01883 743897  
E: enquiries@rgasurveying.co.uk  
www.rgasurveying.co.uk


| Drawn | Date     | Scale     |
|-------|----------|-----------|
| JC    | Dec 2021 | 1:100 @A3 |

| Drawing No. | Scale |
|-------------|-------|
| 29-005/P3   | A     |

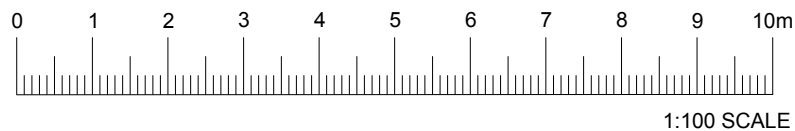


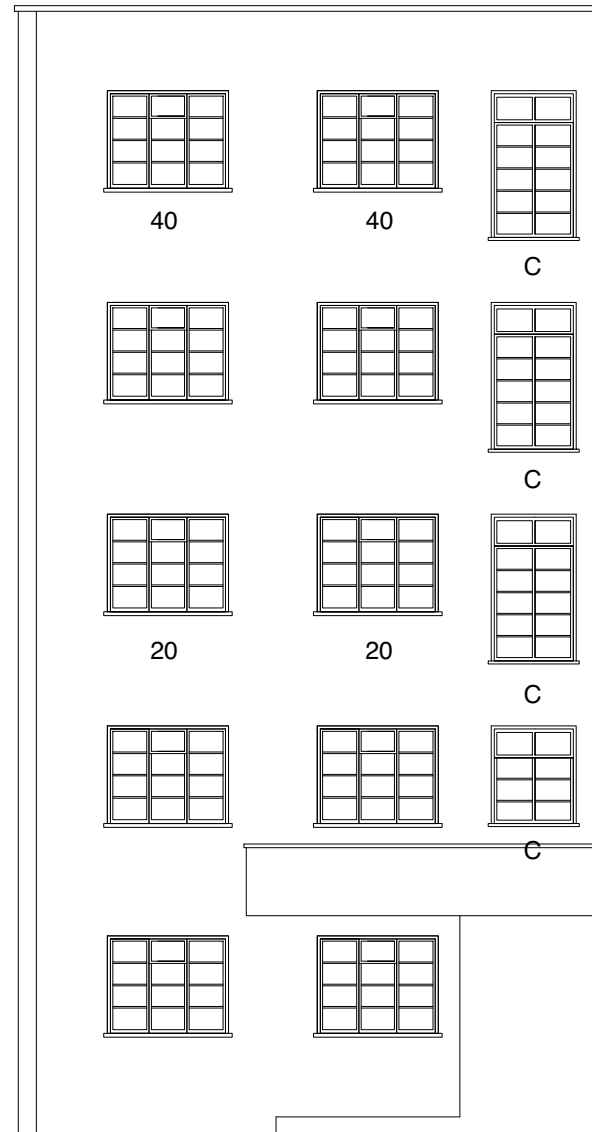


**ELEVATION E**

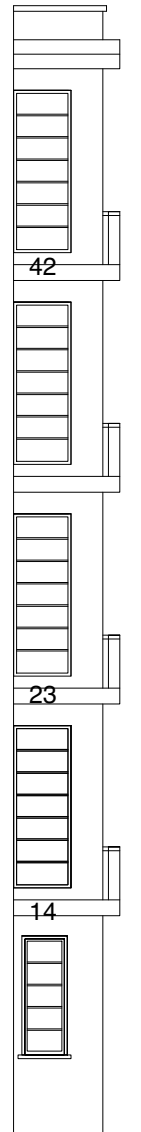


**ELEVATION F**

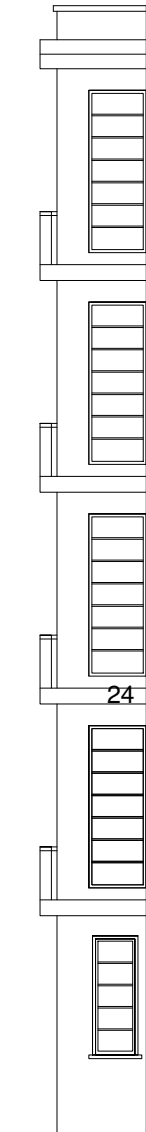

**ELEVATION G**

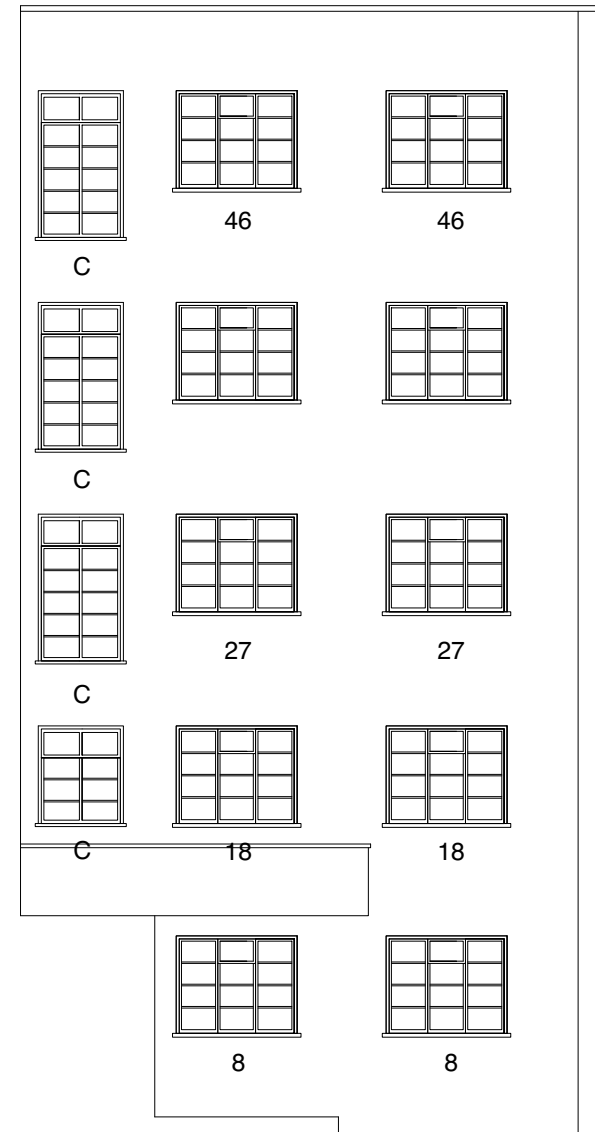

**ELEVATION H**

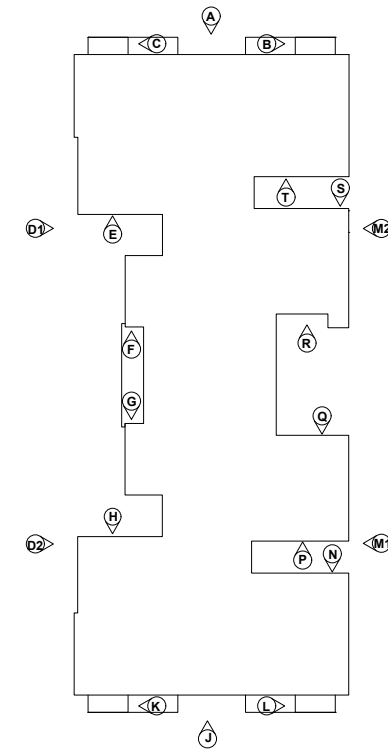

**KEY PLAN**

**PLANNING ISSUE**

Revisions  
Client

**Kingswood Court  
(West End Lane) LTD**

Project  
**Kingswood Court  
West End Lane  
London NW6 4SX**


Drawing  
**Existing Elevations**


**R G ASSOCIATES**  
CHARTERED BUILDING SURVEYORS  
39 BARFIELDS, BLETCHINGLEY, SURREY RH1 4RA

T: 01883 743897  
E: enquiries@rgasurveying.co.uk  
www.rgasurveying.co.uk


| Drawn | Date     | Scale     |
|-------|----------|-----------|
| JC    | Dec 2021 | 1:100 @A3 |

Drawing No.  
29-005/P4 A

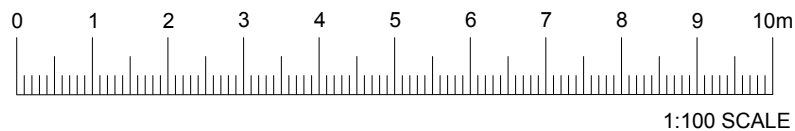


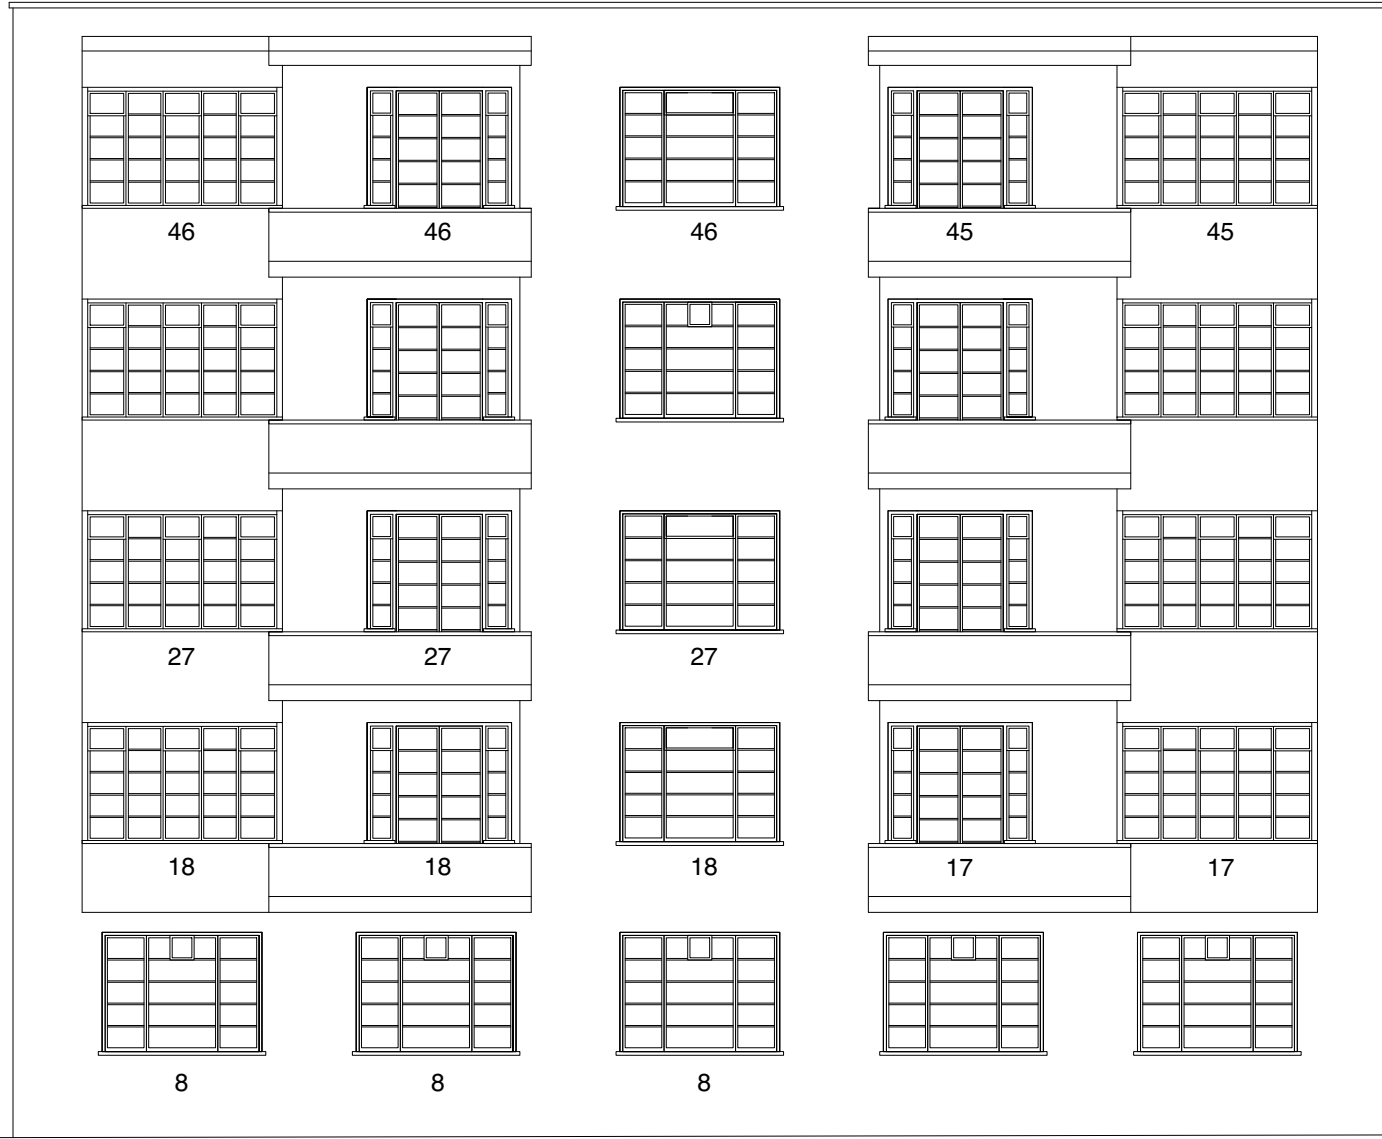


**ELEVATION J**

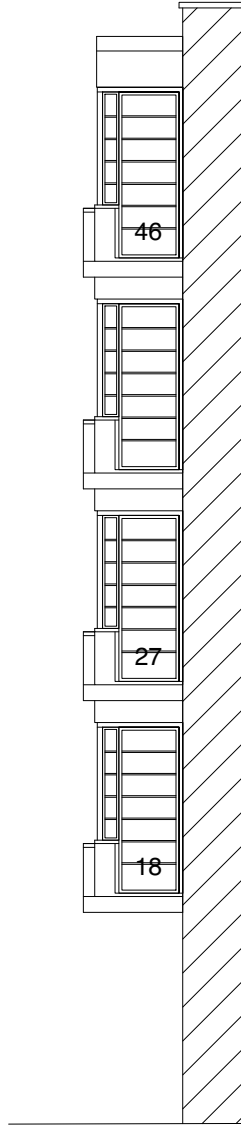

**ELEVATION K**

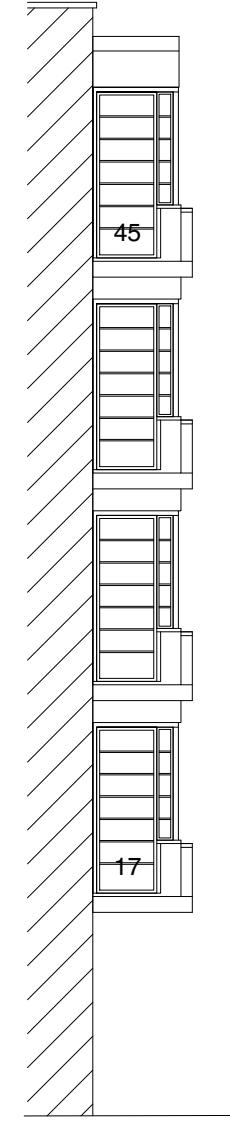

**ELEVATION L**

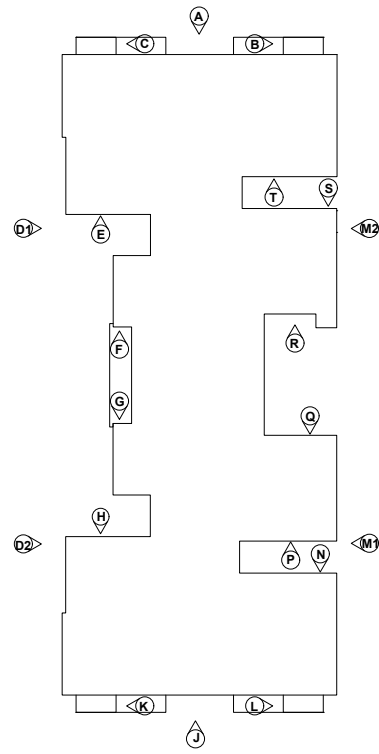

**KEY PLAN**

**PLANNING ISSUE**

Revisions  
Client

**Kingswood Court  
(West End Lane) LTD**

Project  
**Kingswood Court  
West End Lane  
London NW6 4SX**


Drawing  
**Existing Elevations**


**R G ASSOCIATES**  
CHARTERED BUILDING SURVEYORS  
39 BARFIELDS, BLETCHINGLEY, SURREY RH1 4RA

T: 01883 743897  
E: enquiries@rgasurveying.co.uk  
www.rgasurveying.co.uk


| Drawn | Date     | Scale     |
|-------|----------|-----------|
| JC    | Dec 2021 | 1:100 @A3 |

Drawing No.  
29-005/P5 A

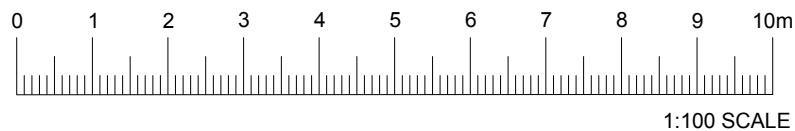

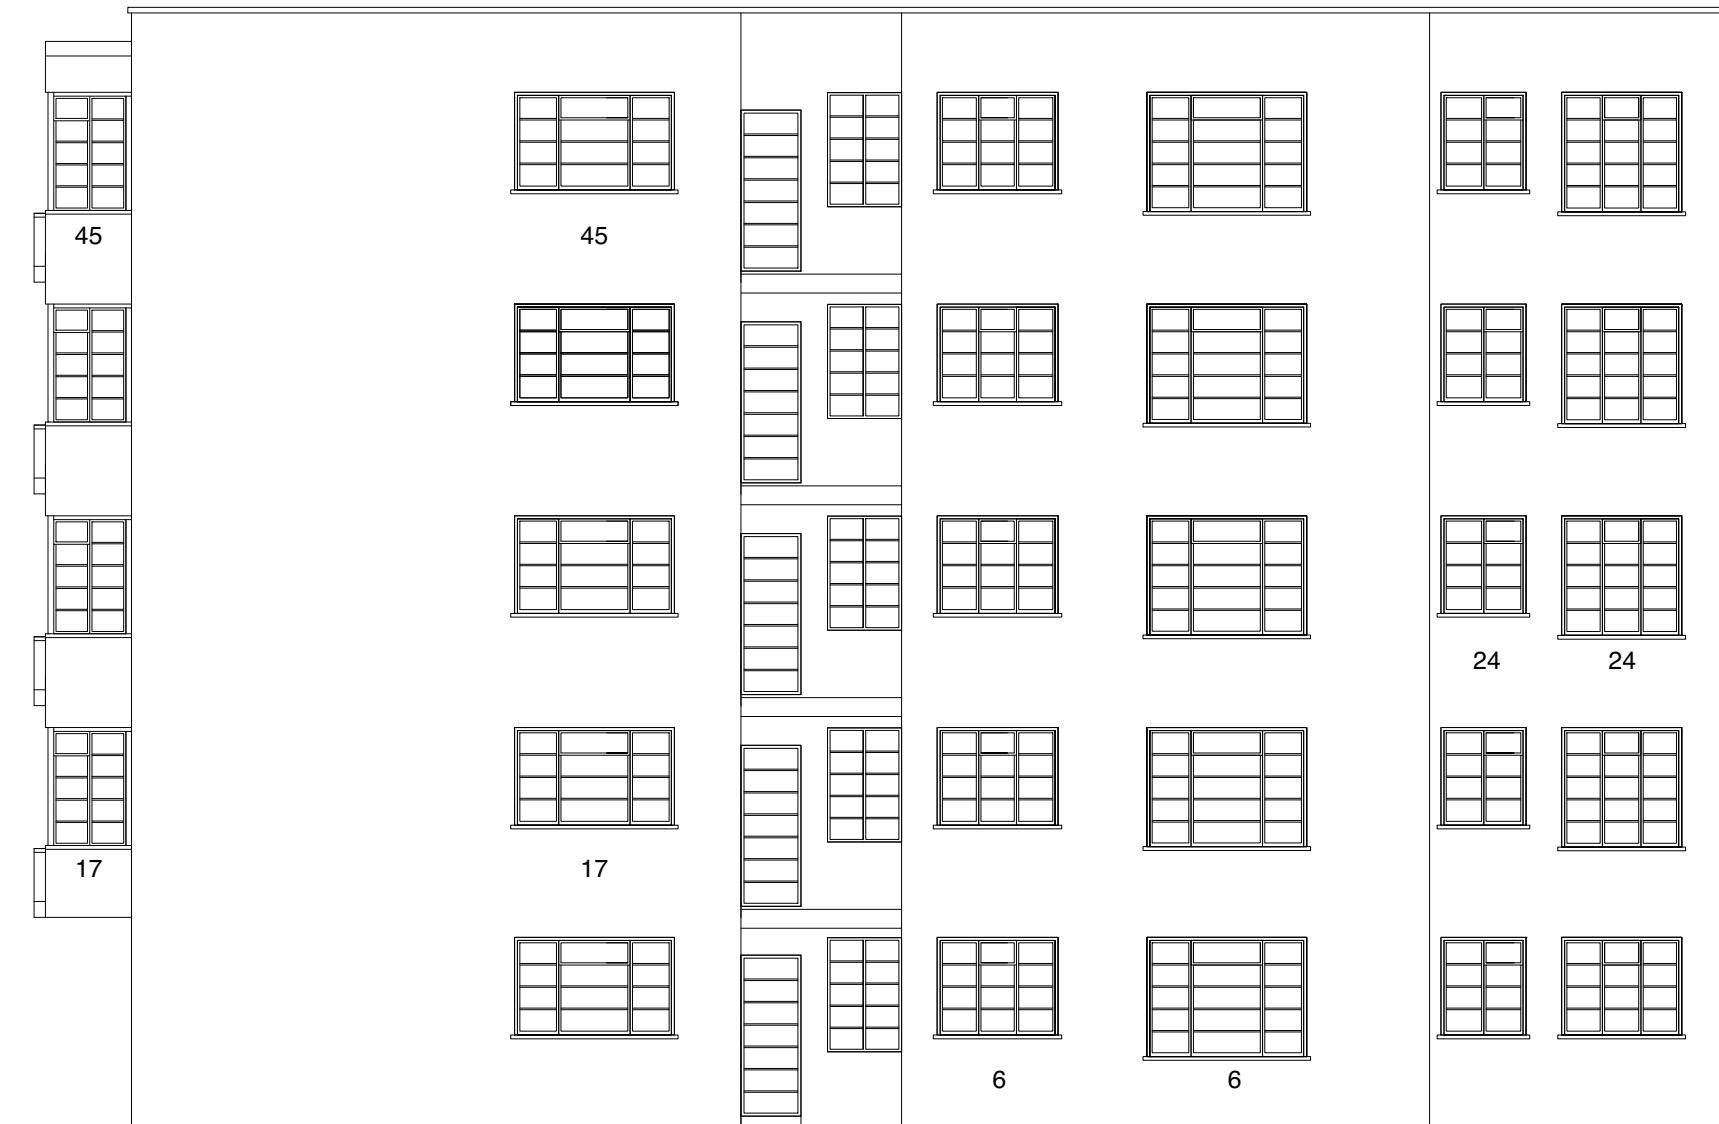

**ELEVATION M1**

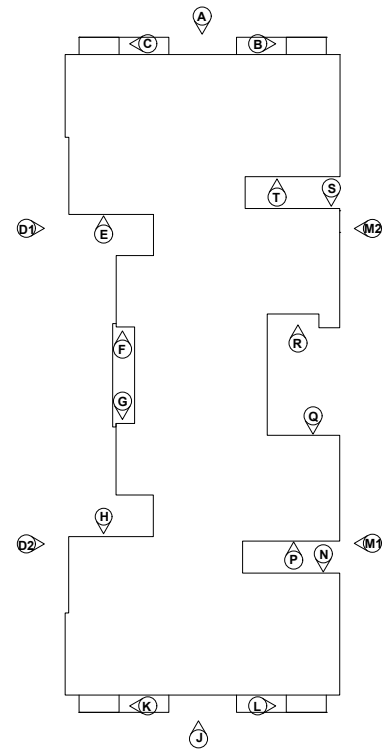

**KEY PLAN**

**PLANNING ISSUE**

Revisions  
Client

**Kingswood Court  
(West End Lane) LTD**

Project  
**Kingswood Court  
West End Lane  
London NW6 4SX**


Drawing  
**Existing Elevations**



**R G ASSOCIATES**  
CHARTERED BUILDING SURVEYORS  
39 BARFIELDS, BLETCHINGLEY, SURREY RH1 4RA

T: 01883 743897  
E: enquiries@rgasurveying.co.uk  
www.rgasurveying.co.uk

| Drawn | Date     | Scale     |
|-------|----------|-----------|
| JC    | Dec 2021 | 1:100 @A3 |

| Drawing No. | Scale |
|-------------|-------|
| 29-005/P6   | A     |

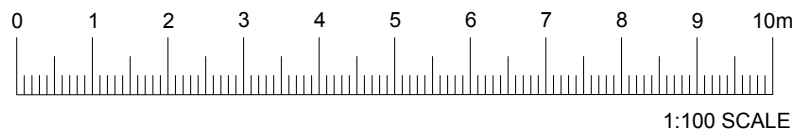

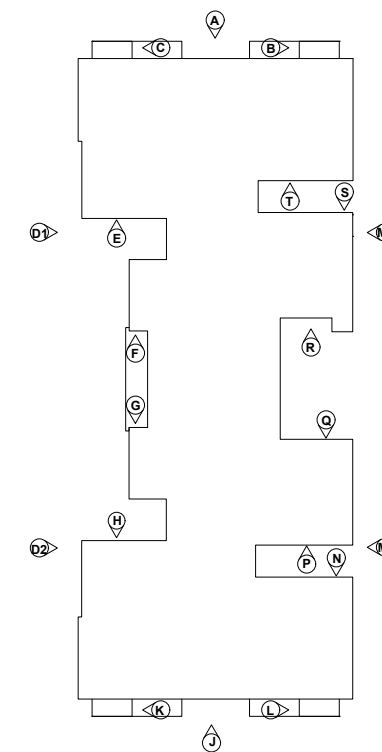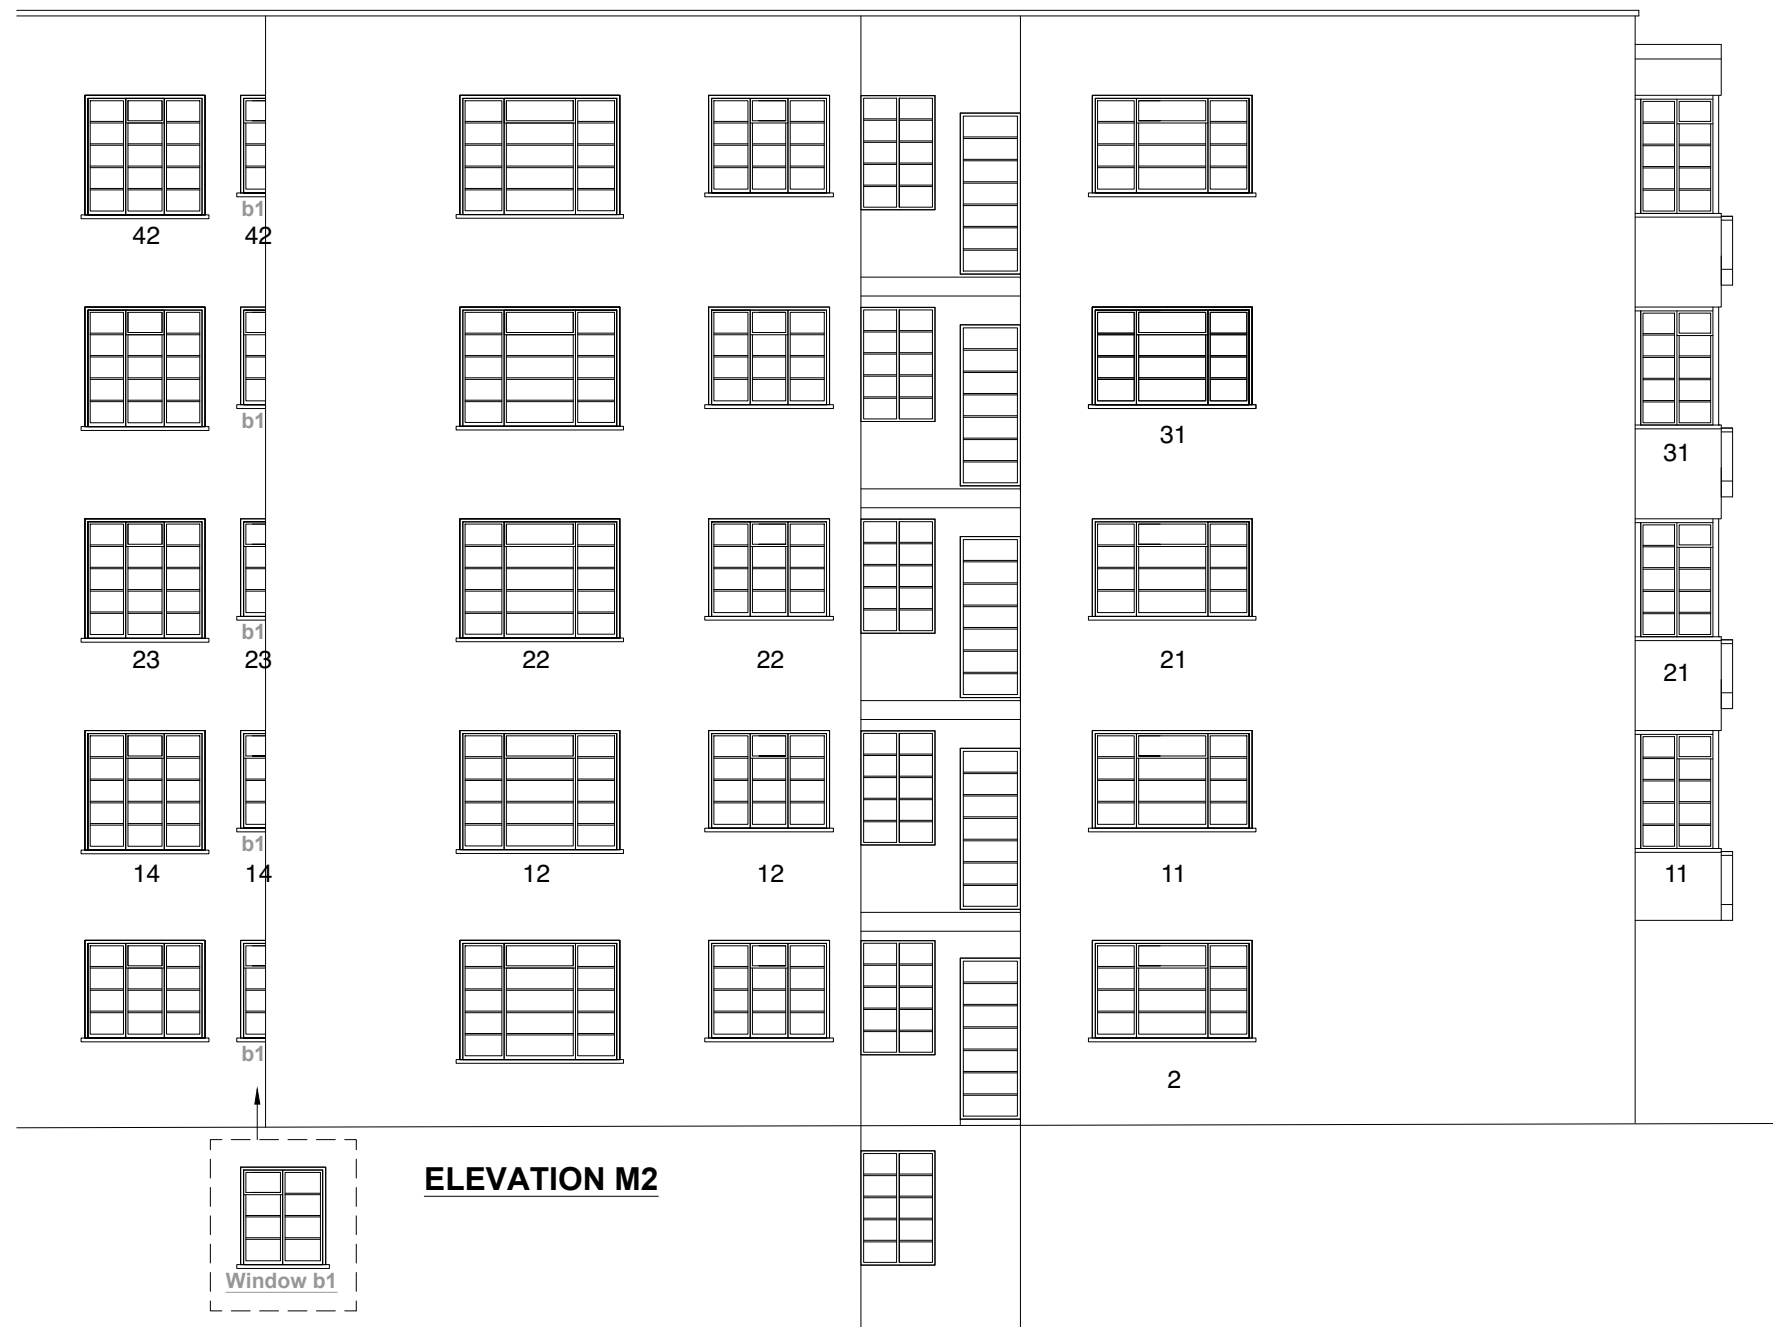

**KEY PLAN**

**PLANNING ISSUE**

Revisions  
Client

**Kingswood Court  
(West End Lane) LTD**

Project  
**Kingswood Court  
West End Lane  
London NW6 4SX**

Drawing

**Existing Elevations**


**R G ASSOCIATES**  
CHARTERED BUILDING SURVEYORS


39 BARFIELDS, BLETCHINGLEY, SURREY RH1 4RA

T: 01883 743897  
E: enquiries@rgasurveying.co.uk  
www.rgasurveying.co.uk


| Drawn | Date     | Scale     |
|-------|----------|-----------|
| JC    | Dec 2021 | 1:100 @A3 |

| Drawing No. | Scale |
|-------------|-------|
| 29-005/P7   | A     |

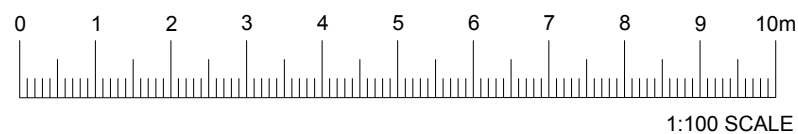


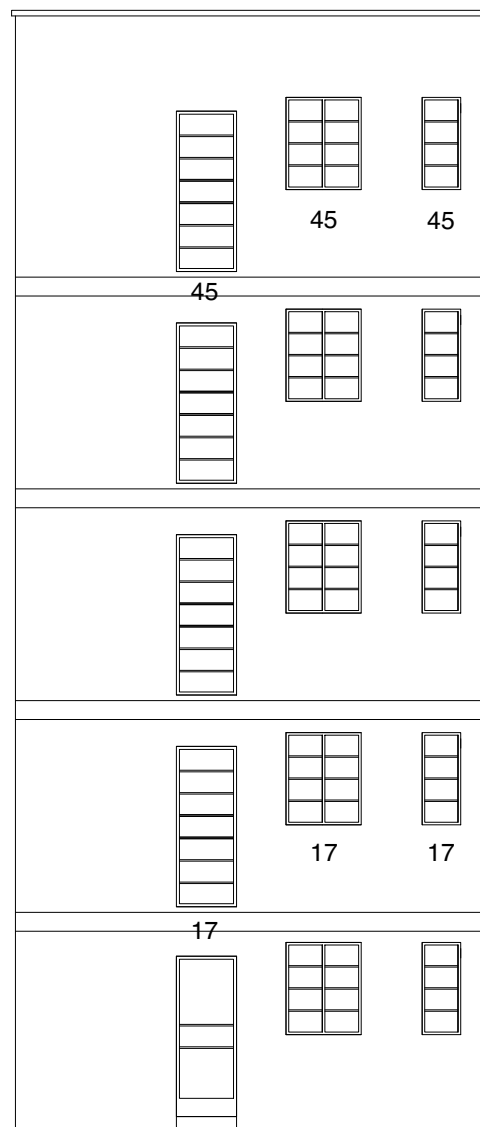


**ELEVATION N**

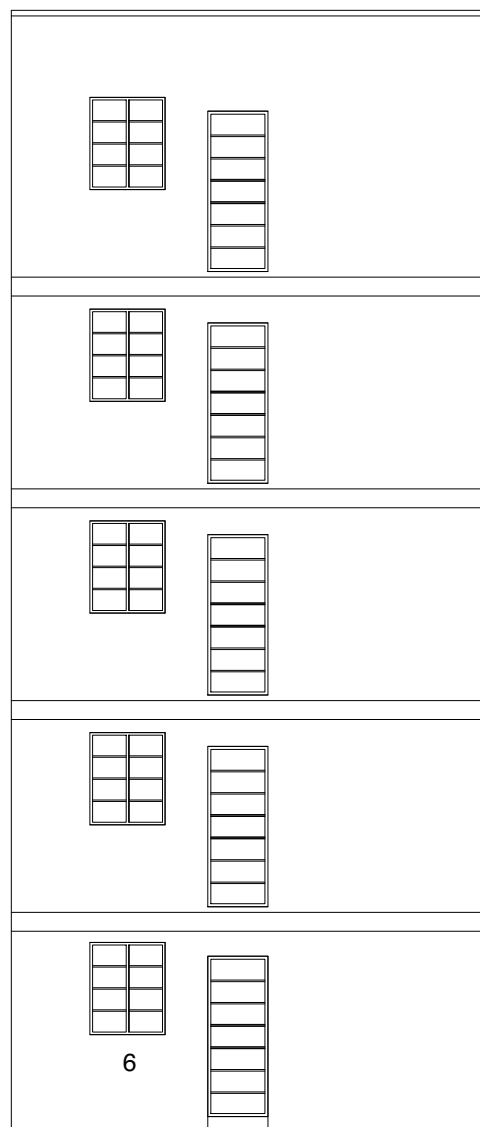

**ELEVATION P**

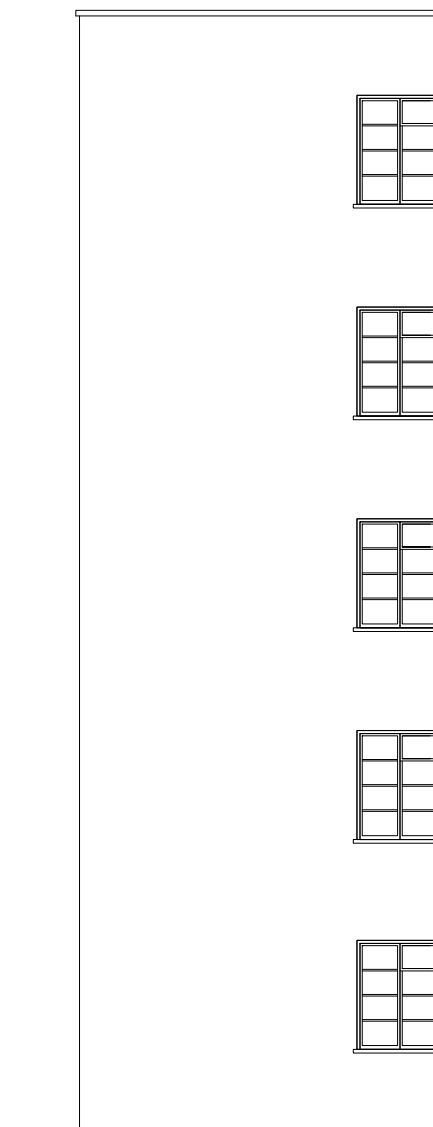

**ELEVATION Q**

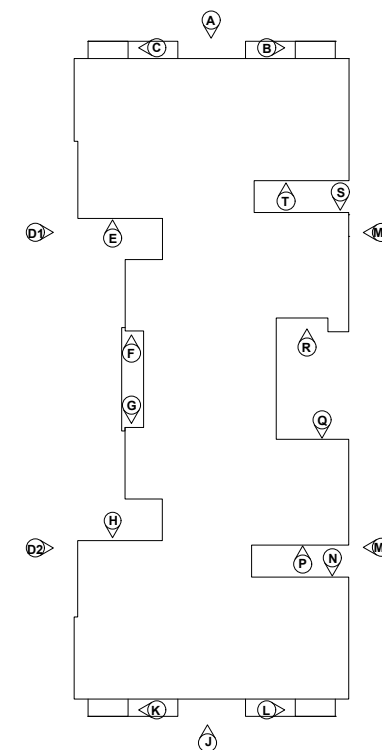

**KEY PLAN**

**PLANNING ISSUE**

Revisions  
Client

**Kingswood Court  
(West End Lane) LTD**

Project  
**Kingswood Court  
West End Lane  
London NW6 4SX**


Drawing  
**Existing Elevations**

**R G ASSOCIATES**  
CHARTERED BUILDING SURVEYORS  
39 BARFIELDS, BLETCHINGLEY, SURREY RH1 4RA


T: 01883 743897  
E: enquiries@rgasurveying.co.uk  
www.rgasurveying.co.uk

Drawn Date Scale  
JC Dec 2021 1:100 @A3


Drawing No.  
29-005/P8 A

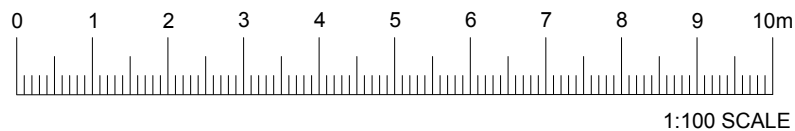




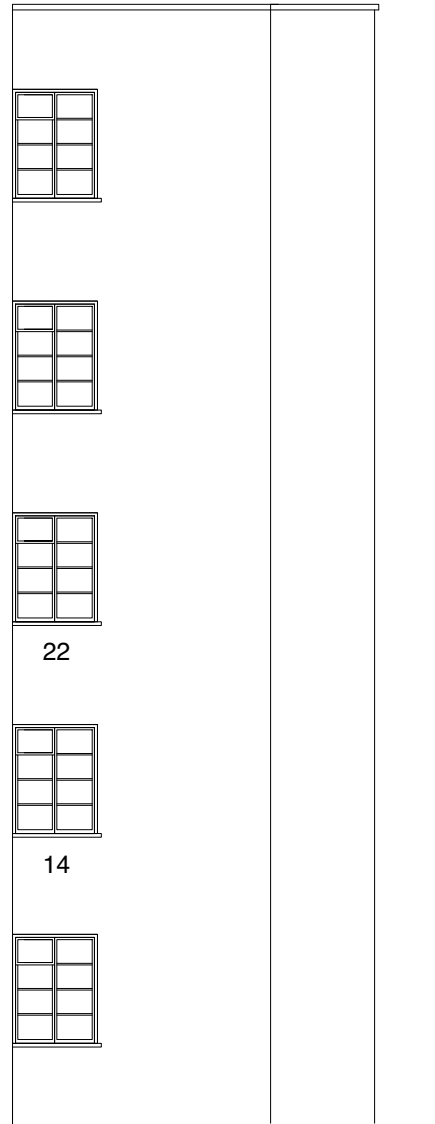


**ELEVATION R**

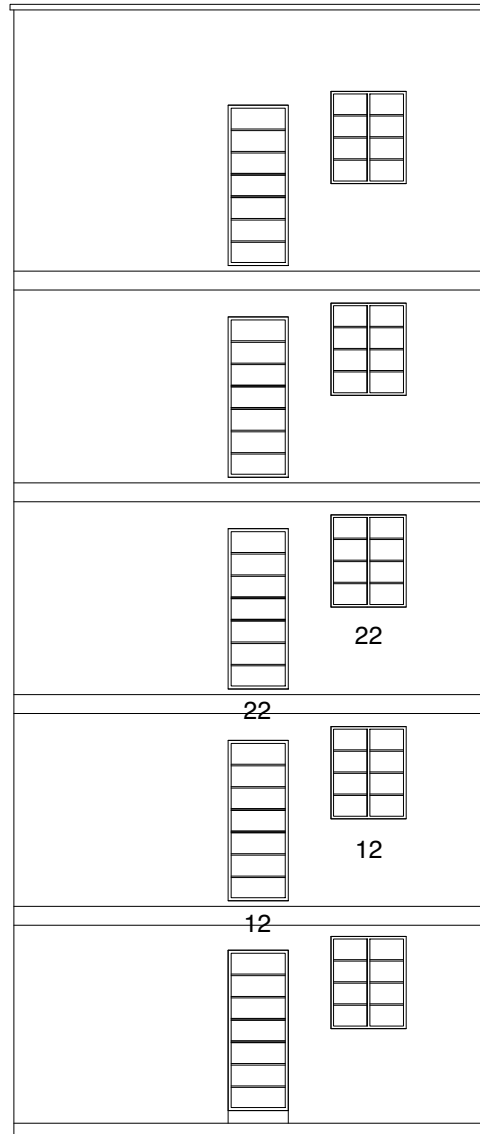

**ELEVATION S**

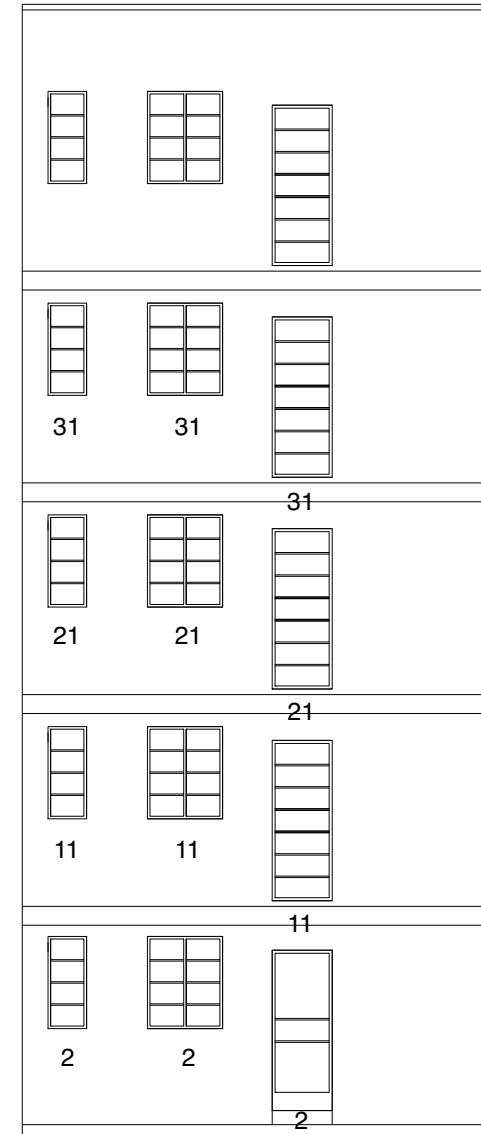

**ELEVATION T**

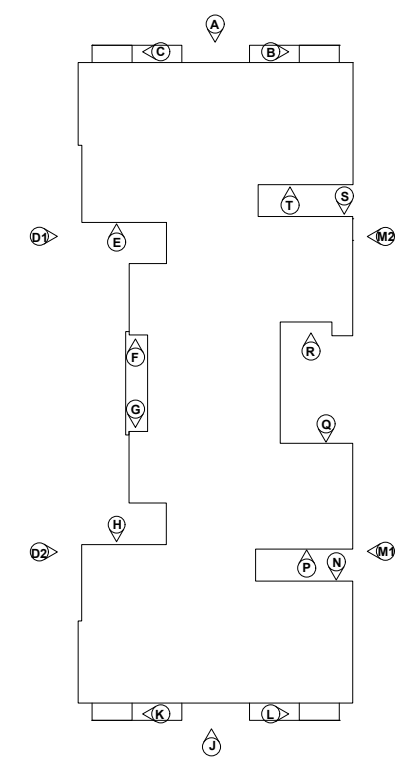

**KEY PLAN**

**PLANNING ISSUE**

Revisions  
Client

**Kingswood Court  
(West End Lane) LTD**

Project  
**Kingswood Court  
West End Lane  
London NW6 4SX**

Drawing


**Existing Elevations**





**R G ASSOCIATES**  
CHARTERED BUILDING SURVEYORS  
39 BARFIELDS, BLETCHINGLEY, SURREY RH1 4RA

T: 01883 743897  
E: enquiries@rgasurveying.co.uk  
www.rgasurveying.co.uk

| Drawn | Date     | Scale     |
|-------|----------|-----------|
| JC    | Dec 2021 | 1:100 @A3 |

| Drawing No. | Scale |
|-------------|-------|
| 29-005/P9   | A     |

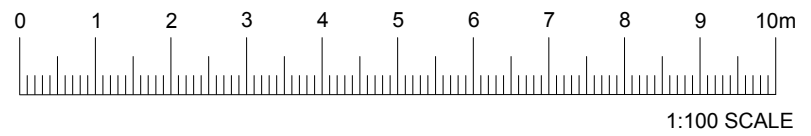

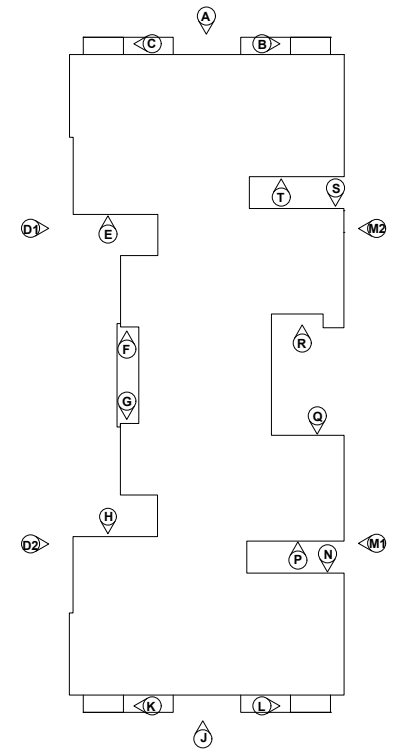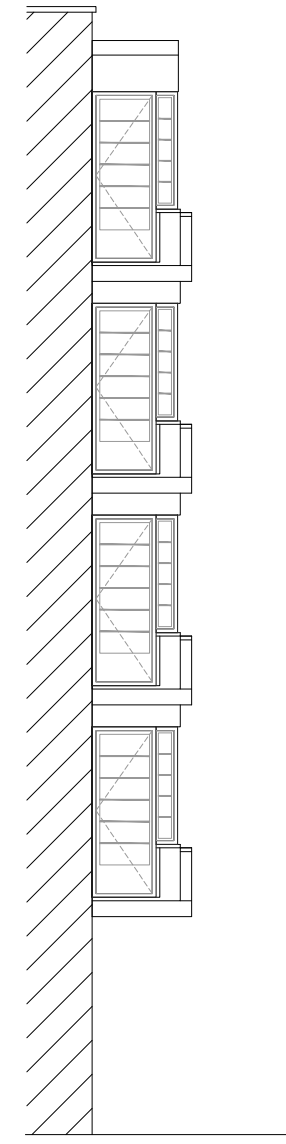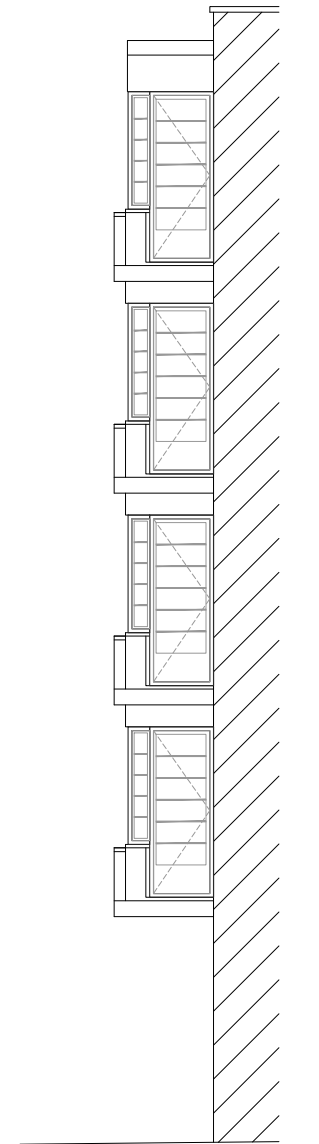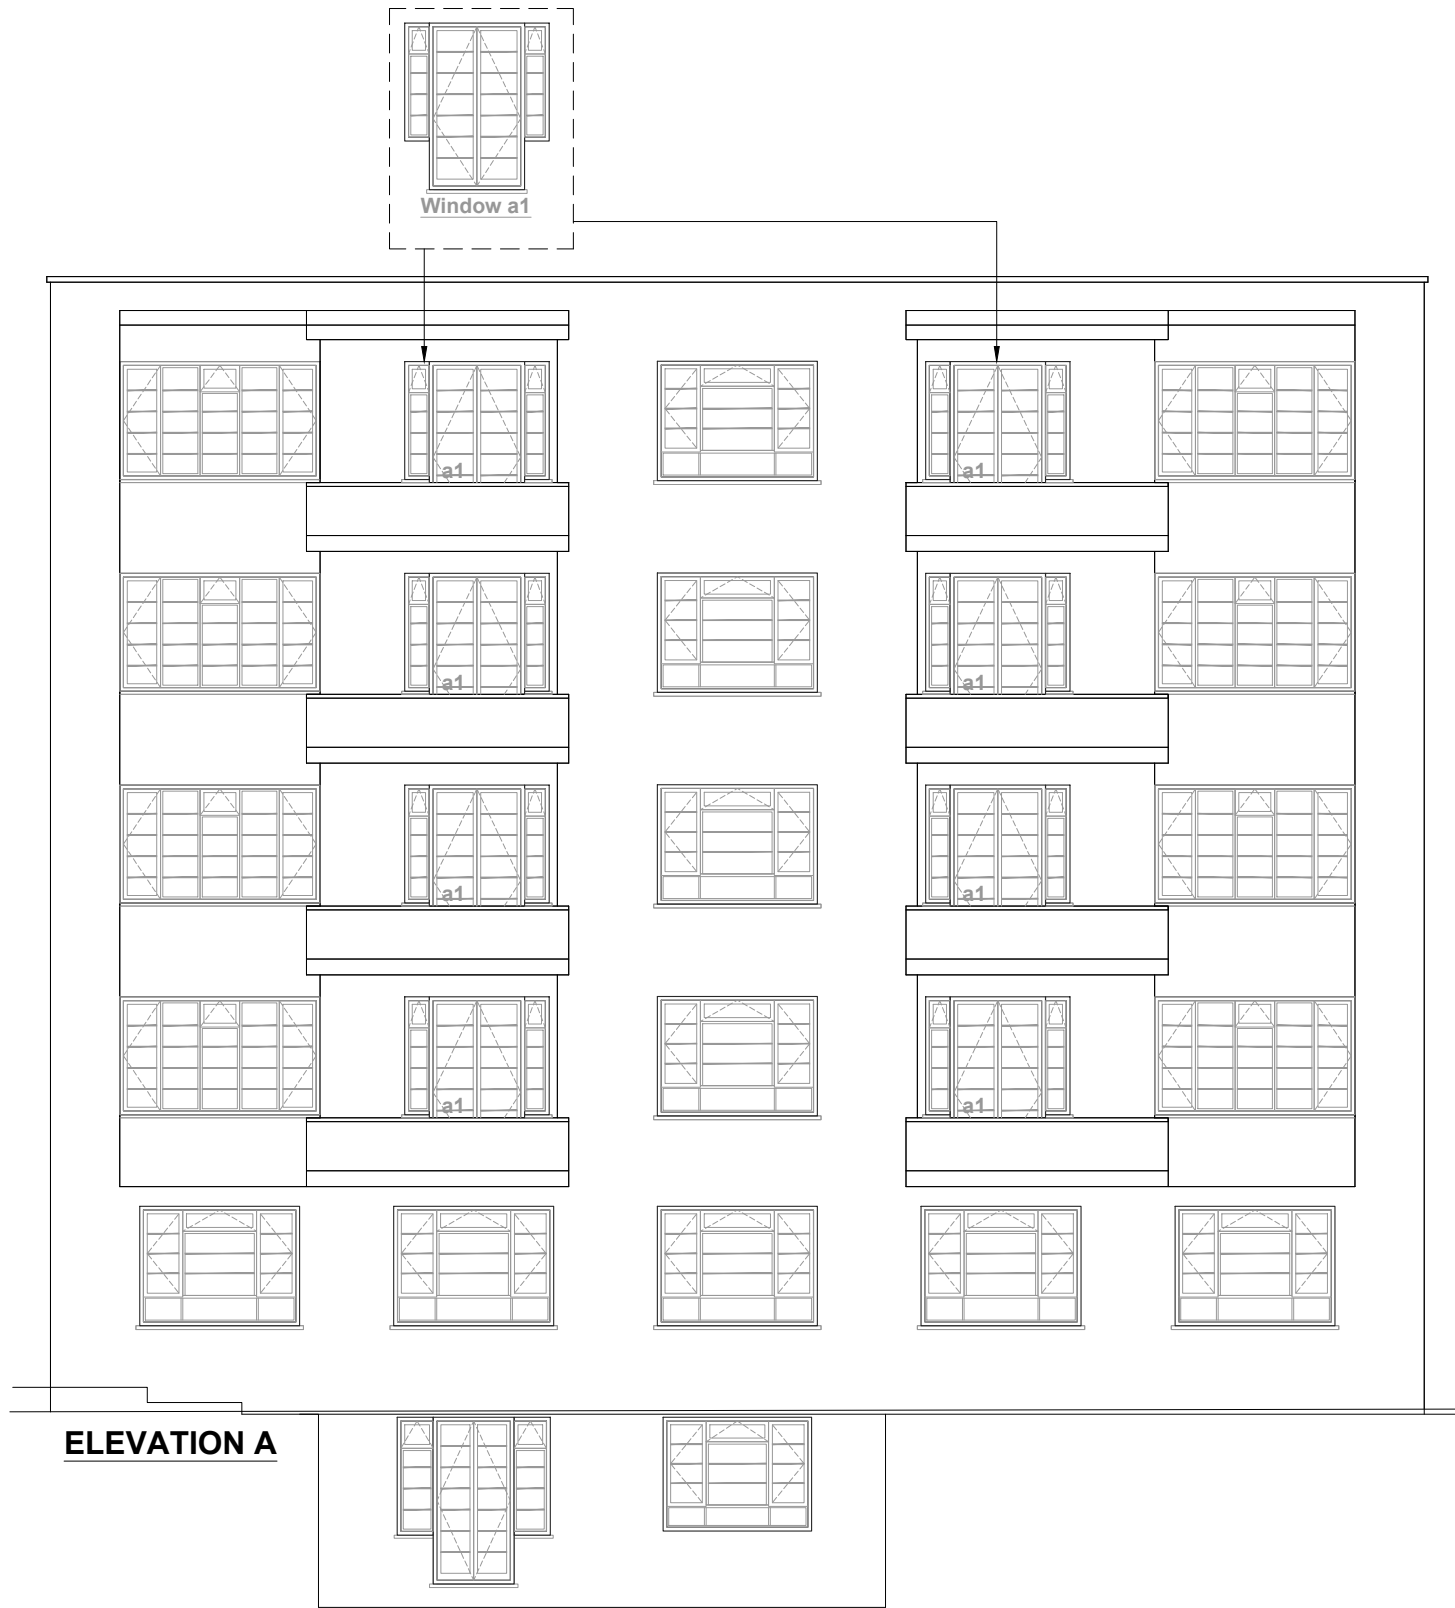

**KEY PLAN**

**PLANNING ISSUE**

Revisions  
Client

**Kingswood Court  
(West End Lane) LTD**

Project

**Kingswood Court  
West End Lane  
London NW6 4SX**

Drawing

**Proposed Elevations**


**R G ASSOCIATES**  
CHARTERED BUILDING SURVEYORS

39 BARFIELDS, BLETCHINGLEY, SURREY RH1 4RA


T: 01883 743897  
E: enquiries@rgasurveying.co.uk  
www.rgasurveying.co.uk

| Drawn | Date     | Scale     |
|-------|----------|-----------|
| JC    | Dec 2021 | 1:100 @A3 |


| Drawing No. |   |
|-------------|---|
| 29-005/P10  | A |

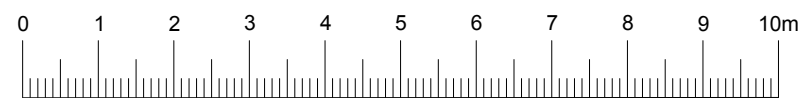


1:100 SCALE

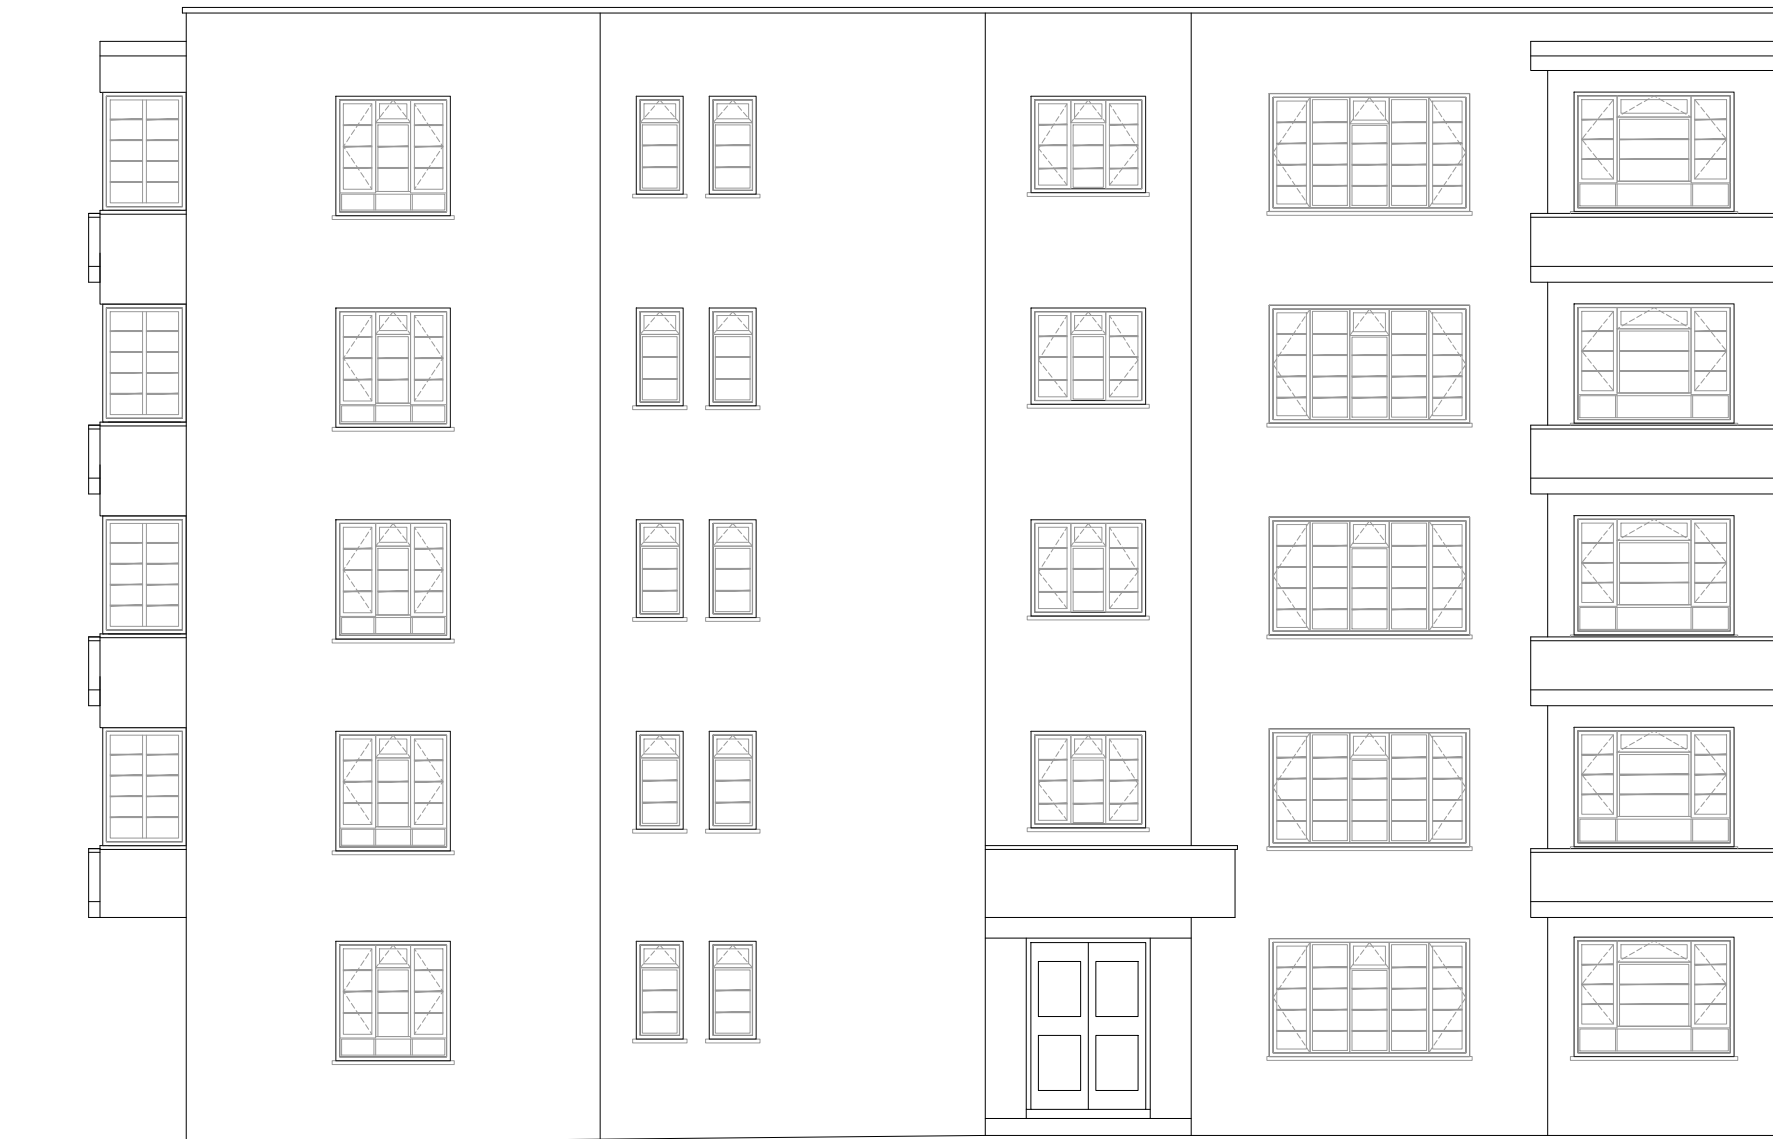

**ELEVATION D (PART 1)**

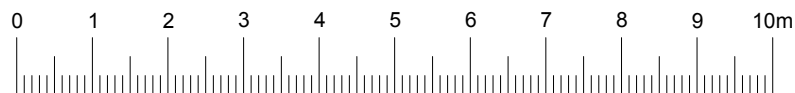

1:100 SCALE

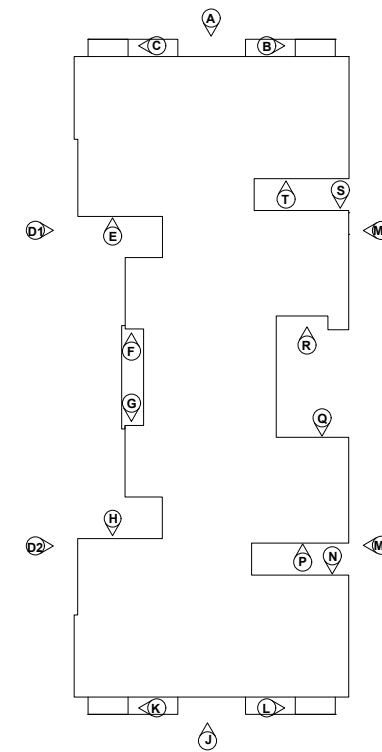

**KEY PLAN**

**PLANNING ISSUE**

Revisions \_\_\_\_\_  
Client \_\_\_\_\_

**Kingswood Court  
(West End Lane) LTD**

Project \_\_\_\_\_  
**Kingswood Court  
West End Lane  
London NW6 4SX**

Drawing \_\_\_\_\_


**Proposed Elevations**

**R G ASSOCIATES**  
CHARTERED BUILDING SURVEYORS  
39 BARFIELDS, BLETCHINGLEY, SURREY RH1 4RA


T: 01883 743897  
E: enquiries@rgasurveying.co.uk  
www.rgasurveying.co.uk

| Drawn | Date     | Scale     |
|-------|----------|-----------|
| JC    | Dec 2021 | 1:100 @A3 |


Drawing No. \_\_\_\_\_  
29-005/P11 A

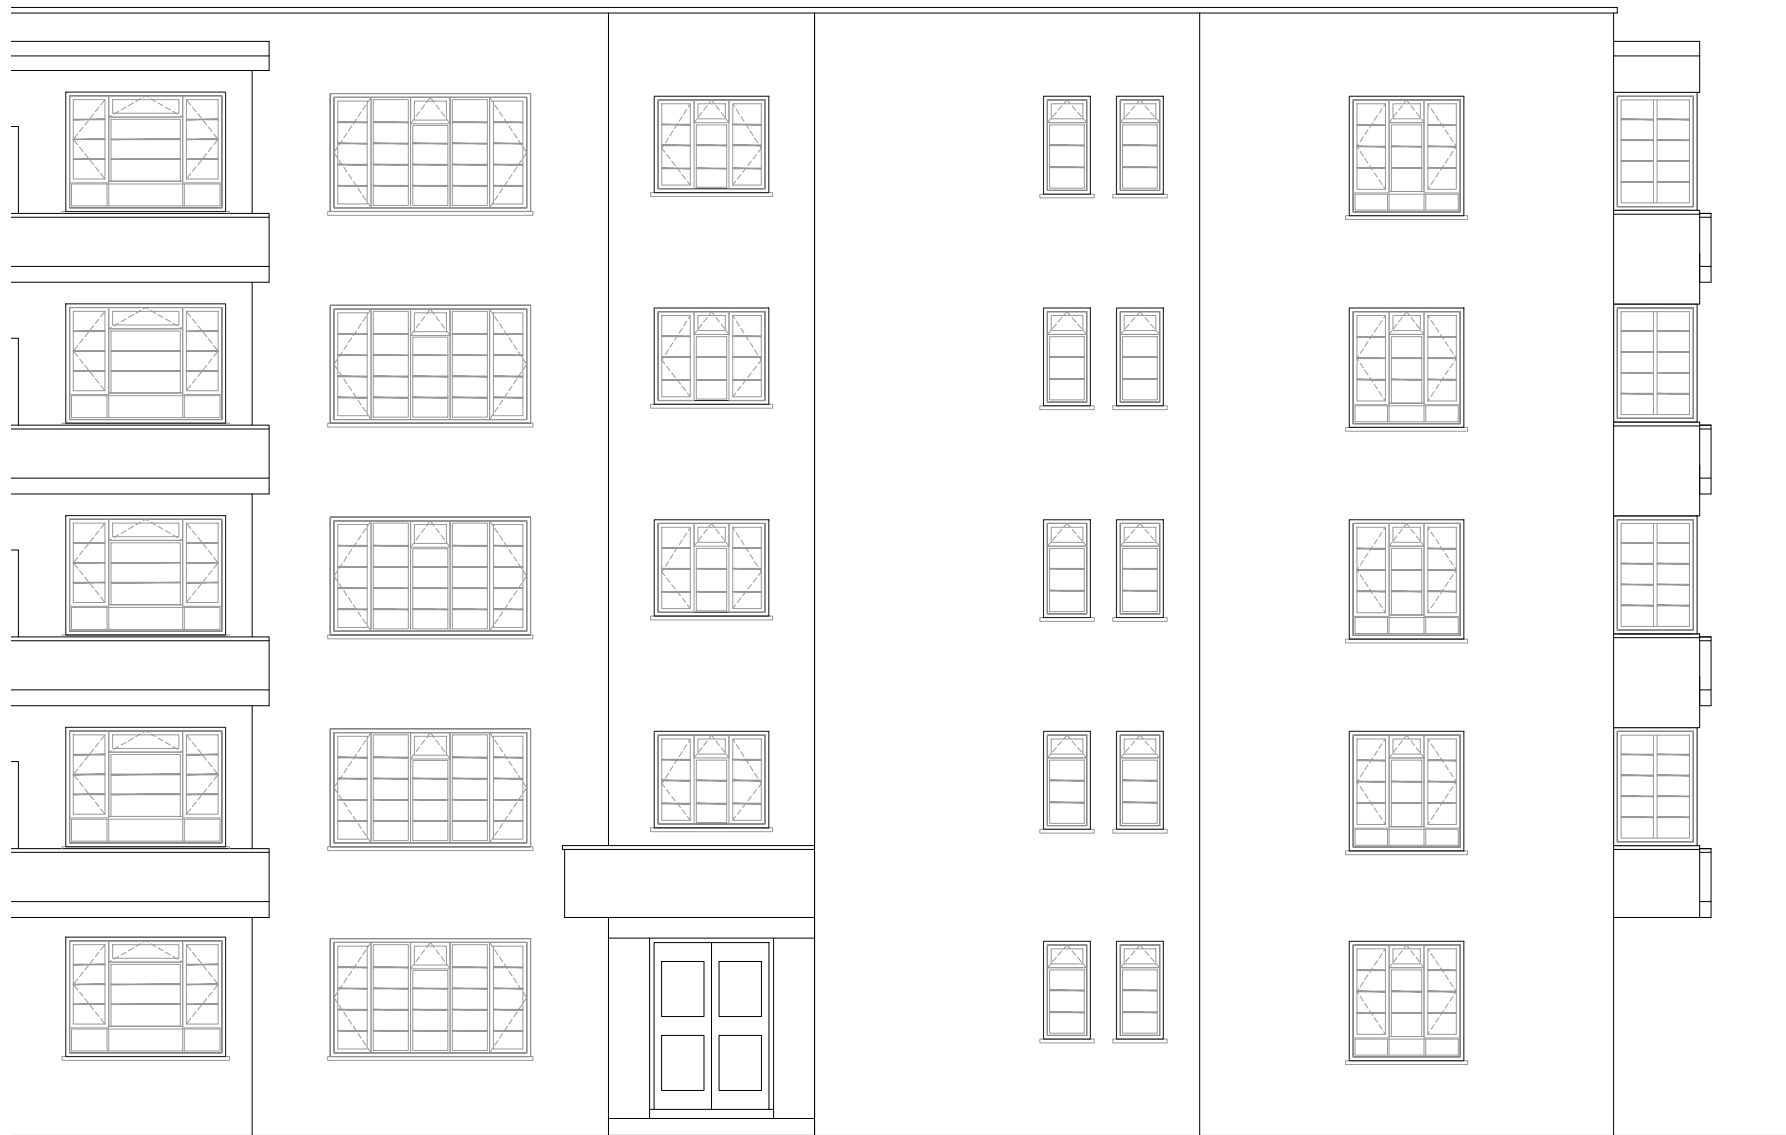

**ELEVATION D (PART 2)**

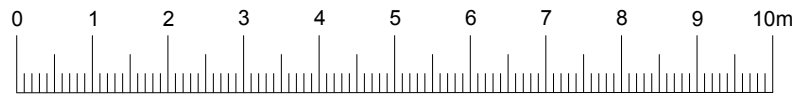

1:100 SCALE

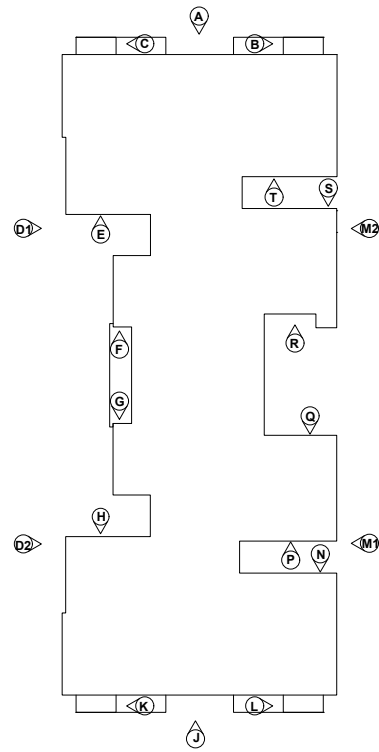

**KEY PLAN**

**PLANNING ISSUE**

Revisions  
Client

**Kingswood Court  
(West End Lane) LTD**

Project  
**Kingswood Court  
West End Lane  
London NW6 4SX**

Drawing

**Proposed Elevations**


**R G ASSOCIATES**  
CHARTERED BUILDING SURVEYORS

39 BARFIELDS, BLETCHINGLEY, SURREY RH1 4RA


T: 01883 743897  
E: enquiries@rgasurveying.co.uk  
www.rgasurveying.co.uk

| Drawn | Date     | Scale     |
|-------|----------|-----------|
| JC    | Dec 2021 | 1:100 @A3 |


| Drawing No. | Scale |
|-------------|-------|
| 29-005/P12  | A     |

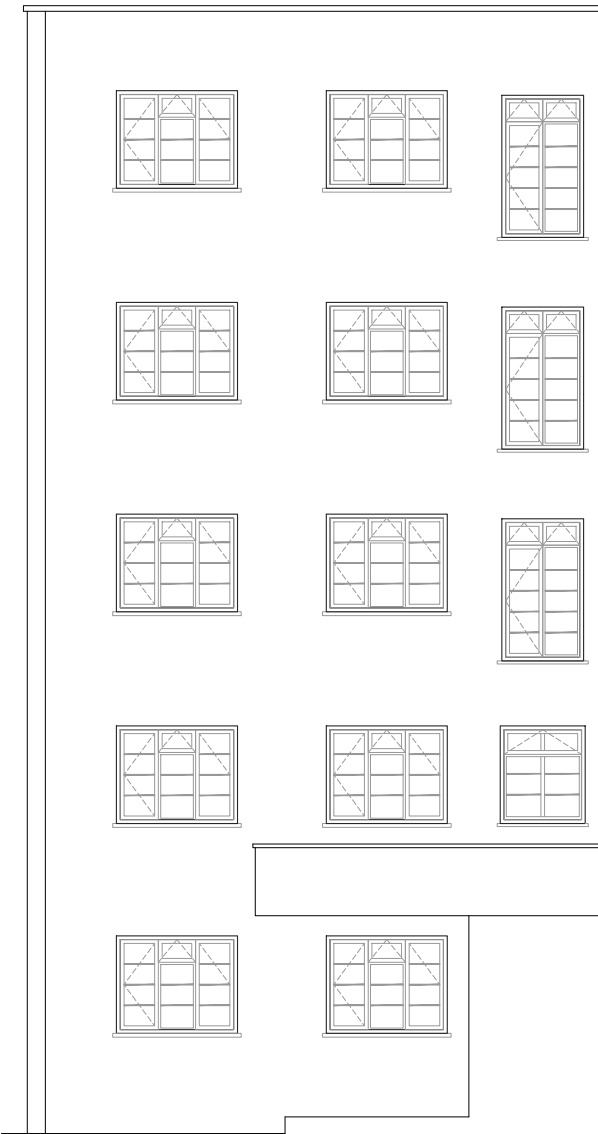


**ELEVATION E**

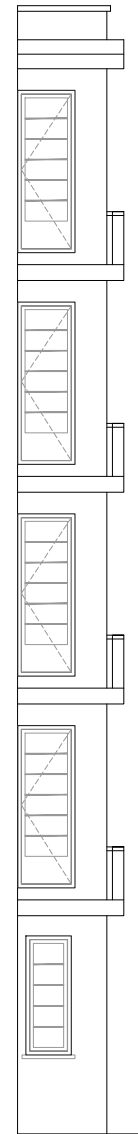


**ELEVATION F**

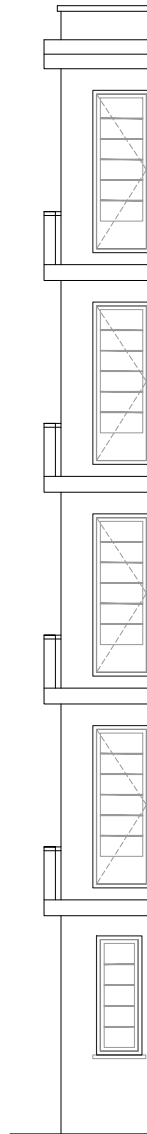

**ELEVATION G**

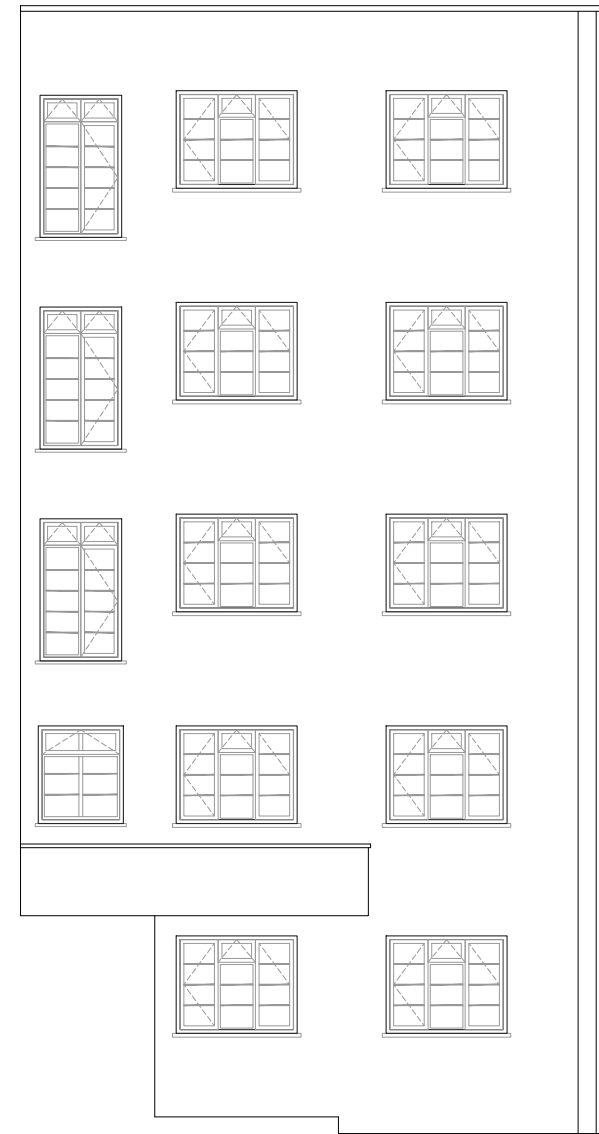

**ELEVATION H**

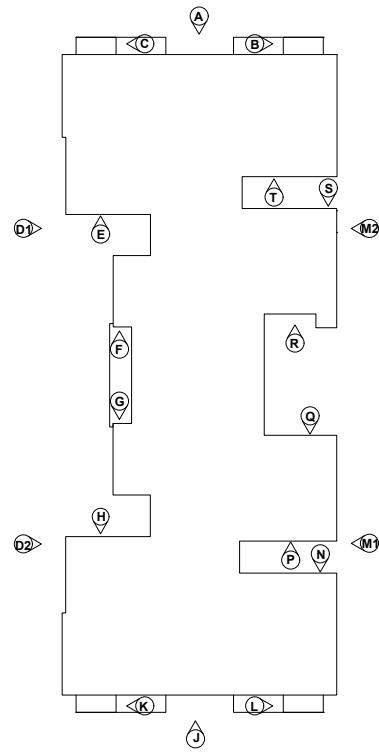

**KEY PLAN**

**PLANNING ISSUE**

Revisions \_\_\_\_\_  
Client \_\_\_\_\_

**Kingswood Court  
(West End Lane) LTD**

Project  
**Kingswood Court  
West End Lane  
London NW6 4SX**

Drawing \_\_\_\_\_


**Proposed Elevations**

**R G ASSOCIATES**  
CHARTERED BUILDING SURVEYORS  
39 BARFIELDS, BLETCHINGLEY, SURREY RH1 4RA


T: 01883 743897  
E: enquiries@rgasurveying.co.uk  
www.rgasurveying.co.uk

| Drawn | Date     | Scale     |
|-------|----------|-----------|
| JC    | Dec 2021 | 1:100 @A3 |


Drawing No.  
29-005/P13 A

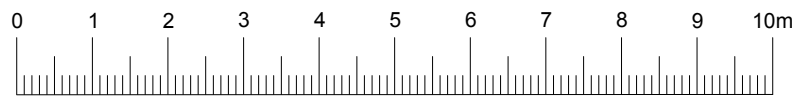


1:100 SCALE

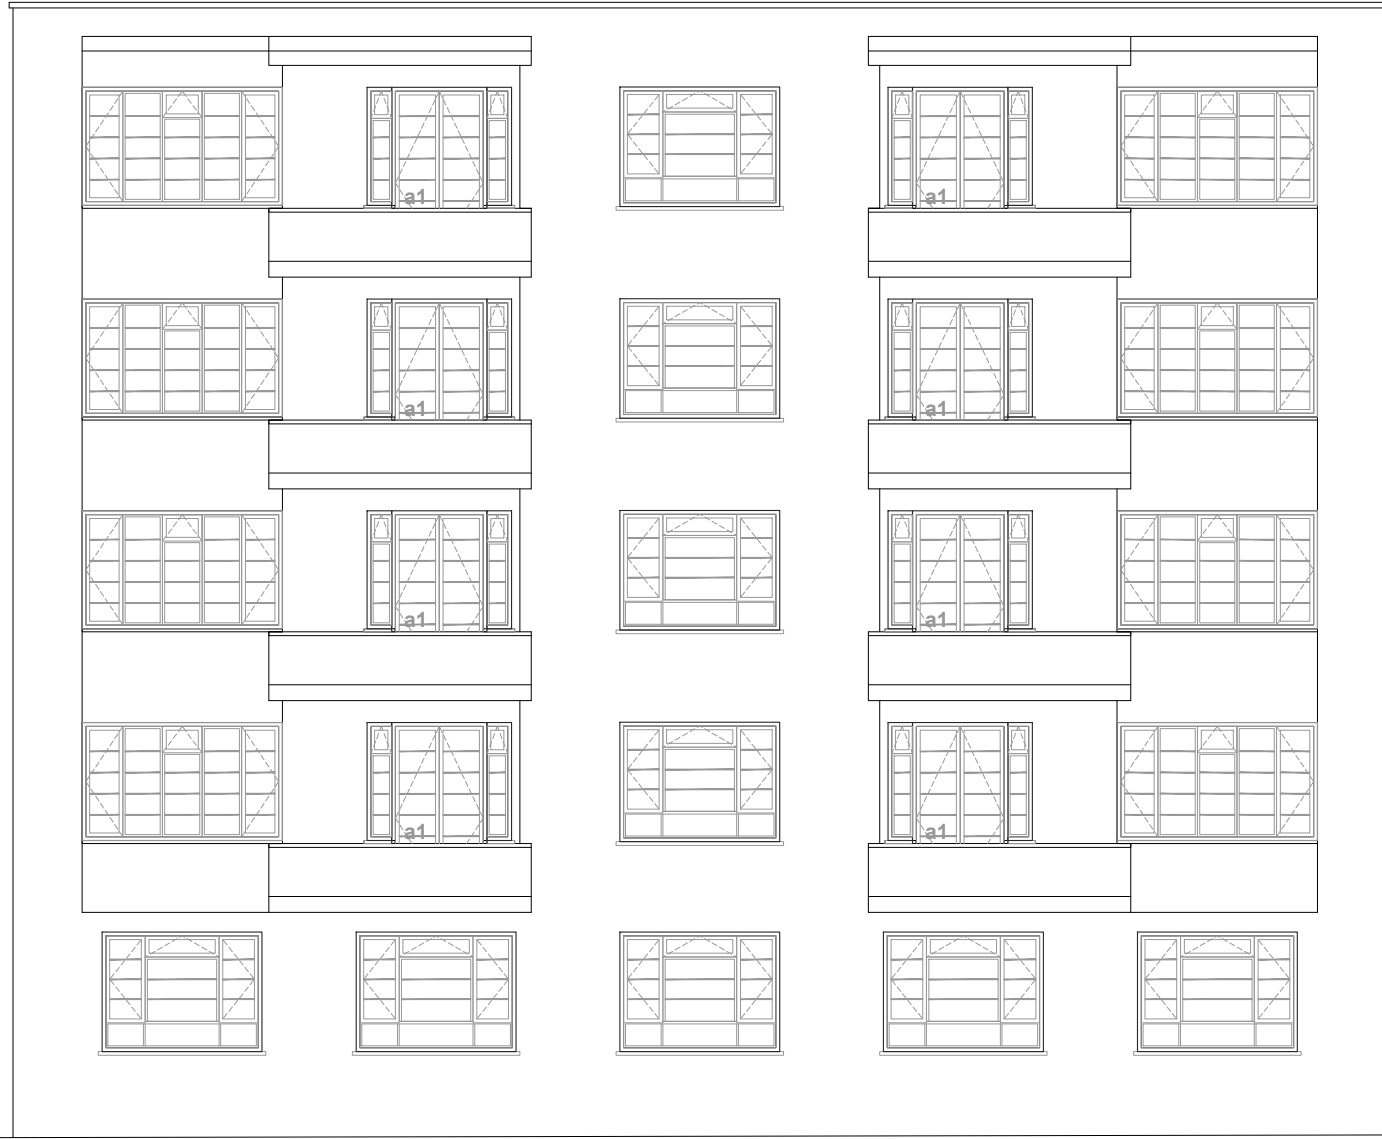


**ELEVATION J**

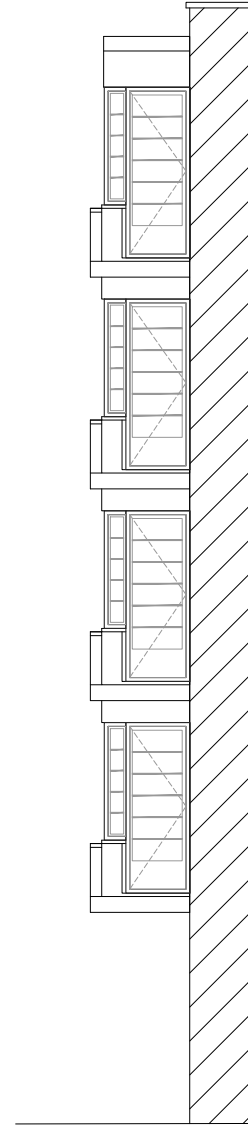

**ELEVATION K**

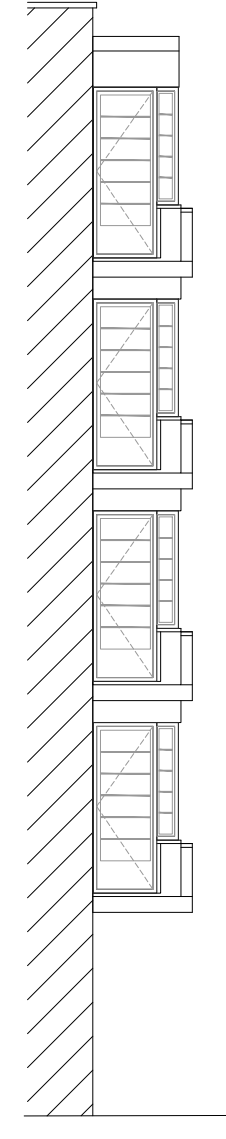

**ELEVATION L**

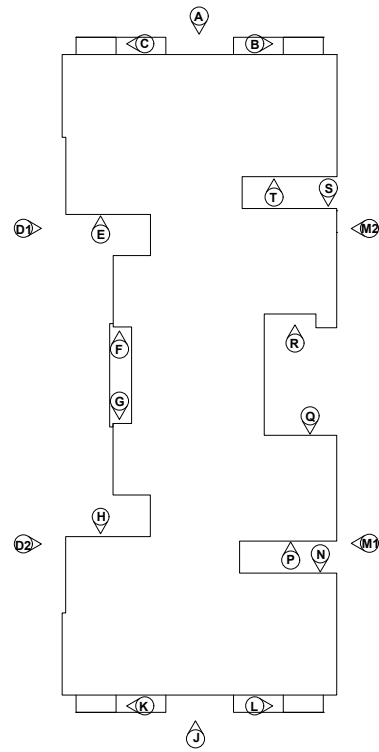

**KEY PLAN**

**PLANNING ISSUE**

Revisions  
Client

**Kingswood Court  
(West End Lane) LTD**

Project  
**Kingswood Court  
West End Lane  
London NW6 4SX**


Drawing  
**Proposed Elevations**


**R G ASSOCIATES**  
CHARTERED BUILDING SURVEYORS  
39 BARFIELDS, BLETCHINGLEY, SURREY RH1 4RA

T: 01883 743897  
E: enquiries@rgasurveying.co.uk  
www.rgasurveying.co.uk


Drawn Date Scale  
JC Dec 2021 1:100 @A3

Drawing No.  
29-005/P14 A

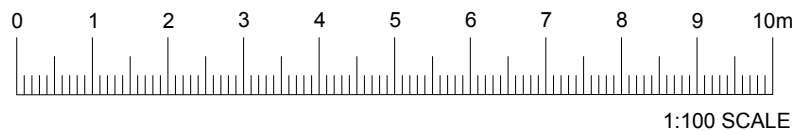

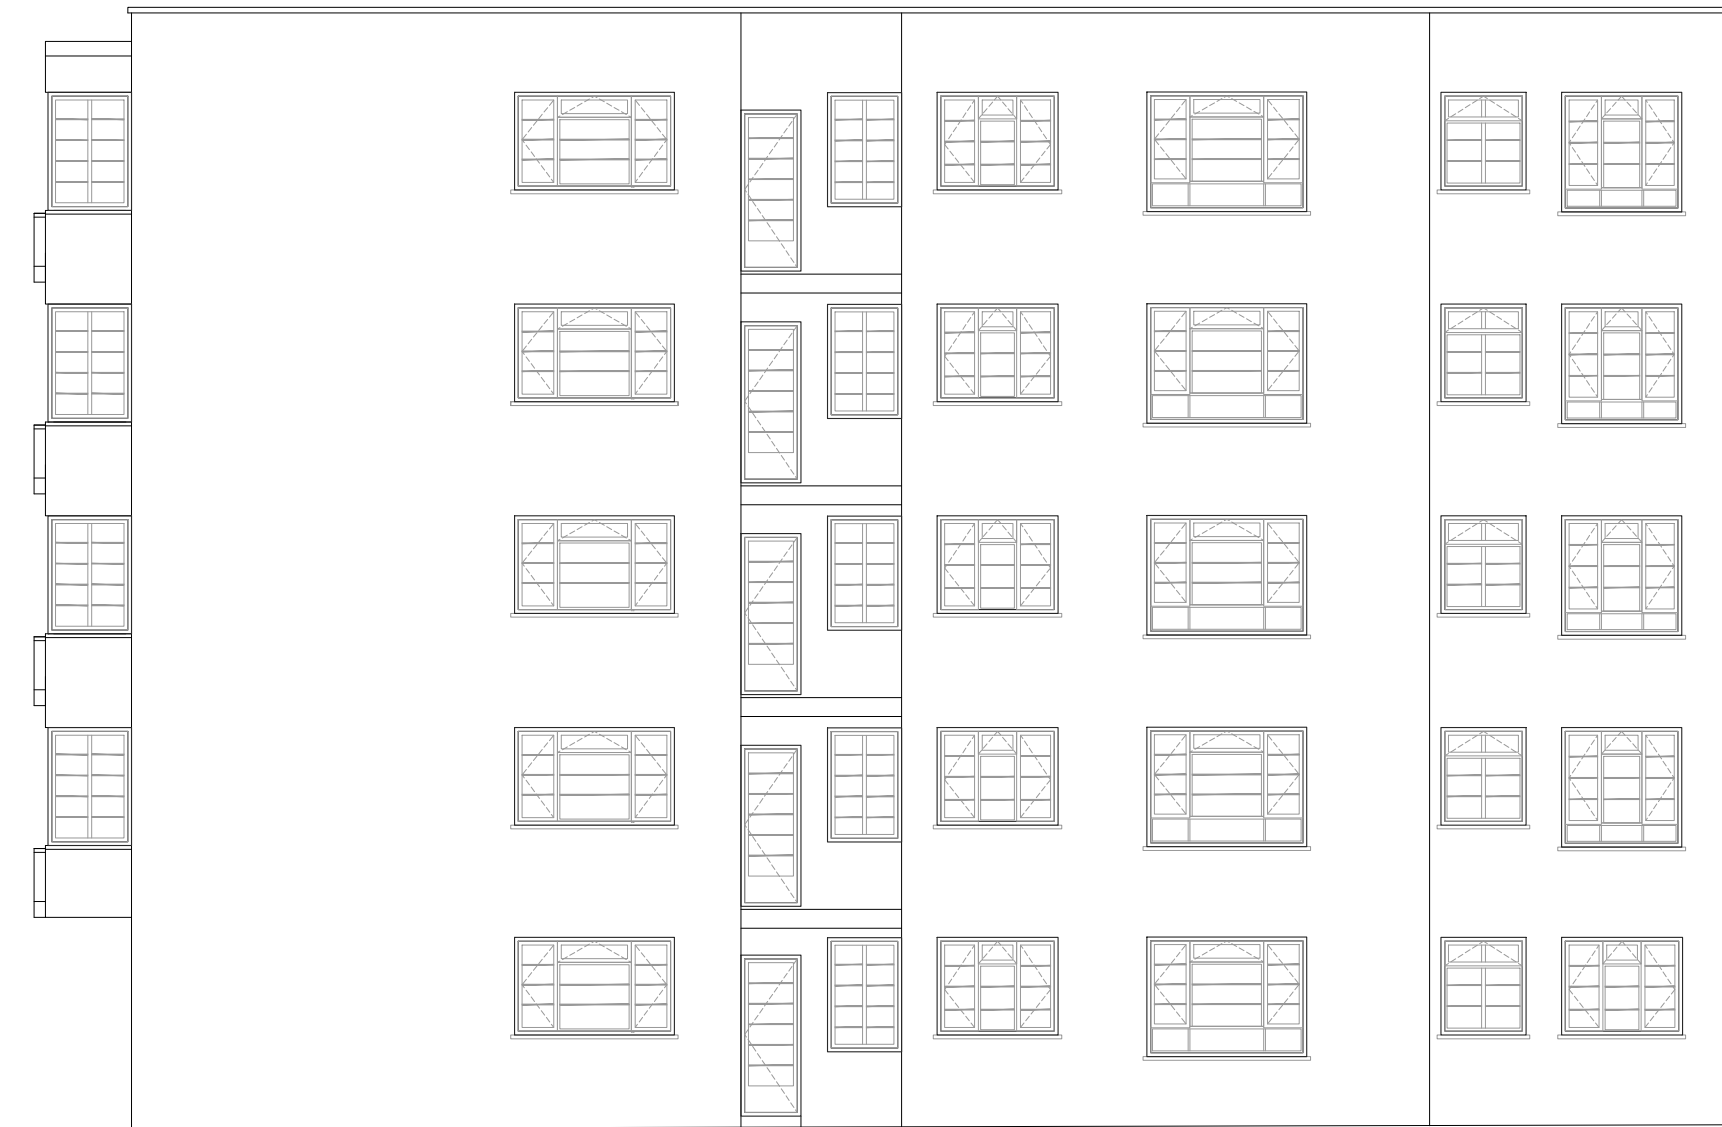

**ELEVATION M1**

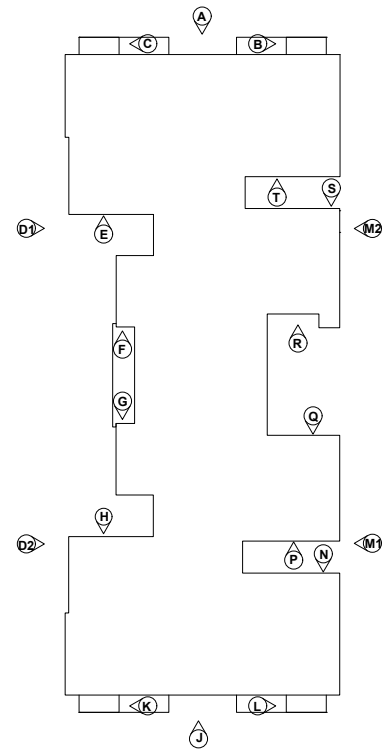

**KEY PLAN**

**PLANNING ISSUE**

Revisions \_\_\_\_\_  
Client \_\_\_\_\_

**Kingswood Court  
(West End Lane) LTD**

Project  
**Kingswood Court  
West End Lane  
London NW6 4SX**


Drawing  
**Proposed Elevations**


**R G ASSOCIATES**  
CHARTERED BUILDING SURVEYORS  
39 BARFIELDS, BLETCHINGLEY, SURREY RH1 4RA

T: 01883 743897  
E: enquiries@rgasurveying.co.uk  
www.rgasurveying.co.uk

| Drawn | Date     | Scale     |
|-------|----------|-----------|
| JC    | Dec 2021 | 1:100 @A3 |


| Drawing No. | Scale |
|-------------|-------|
| 29-005/P15  | A     |

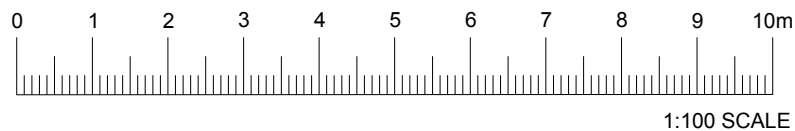

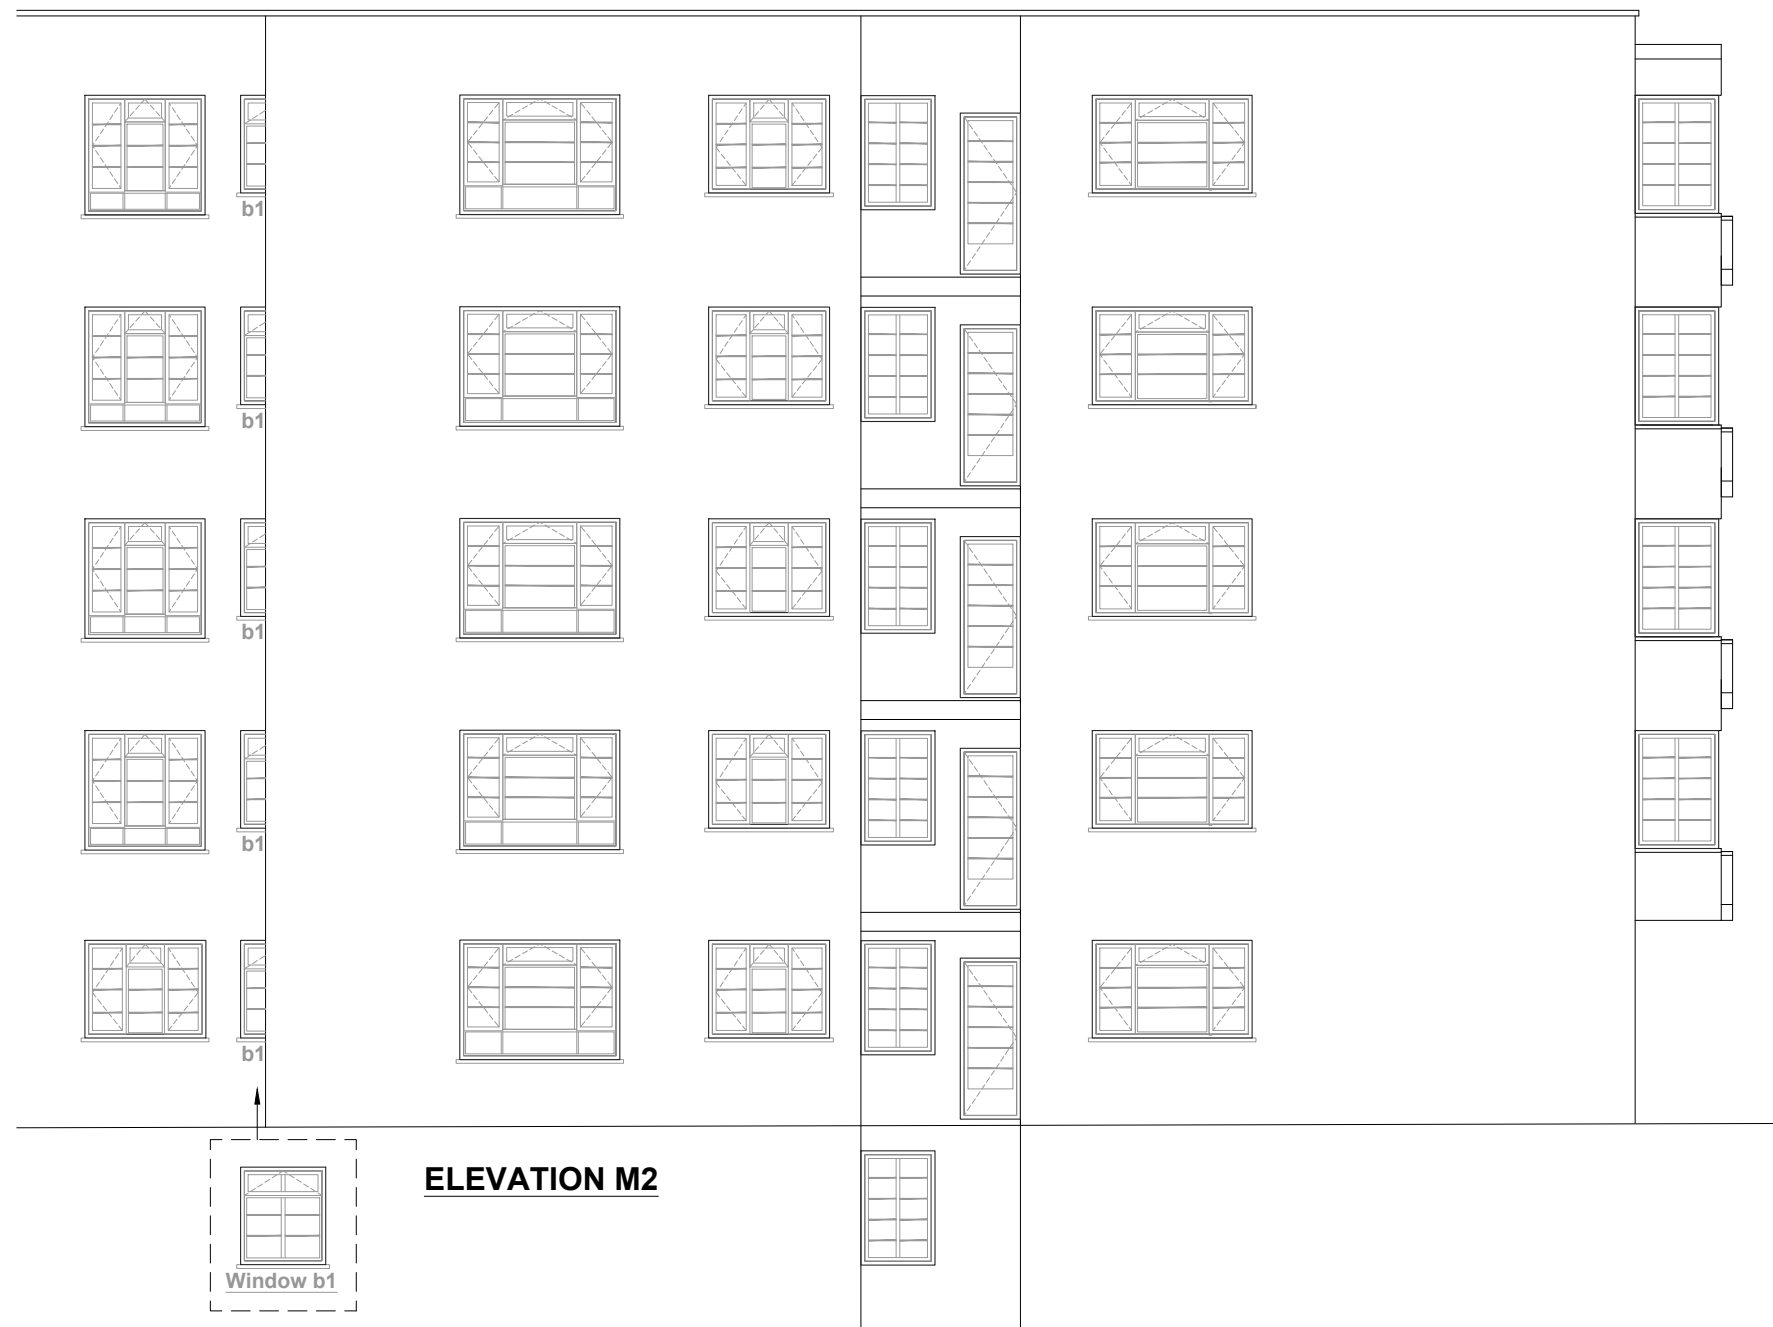

**ELEVATION M2**

Window b1

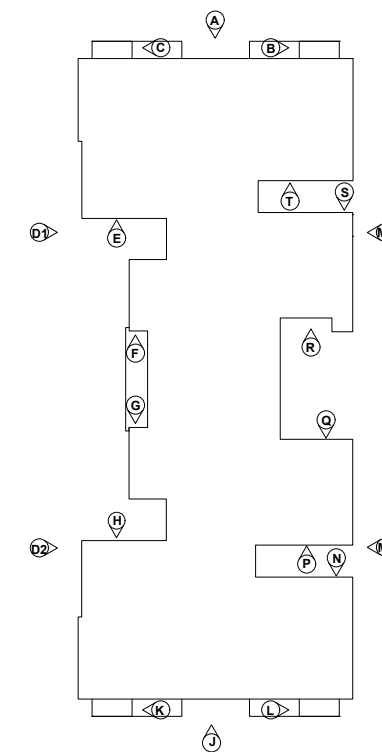

**KEY PLAN**

**PLANNING ISSUE**

Revisions  
Client

**Kingswood Court  
(West End Lane) LTD**

Project  
**Kingswood Court  
West End Lane  
London NW6 4SX**

Drawing

**Proposed Elevations**

**R G ASSOCIATES**

CHARTERED BUILDING SURVEYORS

39 BARFIELDS, BLETCHINGLEY, SURREY RH1 4RA

T: 01883 743897  
E: enquiries@rgasurveying.co.uk  
www.rgasurveying.co.uk


| Drawn | Date     | Scale     |
|-------|----------|-----------|
| JC    | Dec 2021 | 1:100 @A3 |

| Drawing No. | Scale |
|-------------|-------|
| 29-005/P16  | A     |



1:100 SCALE




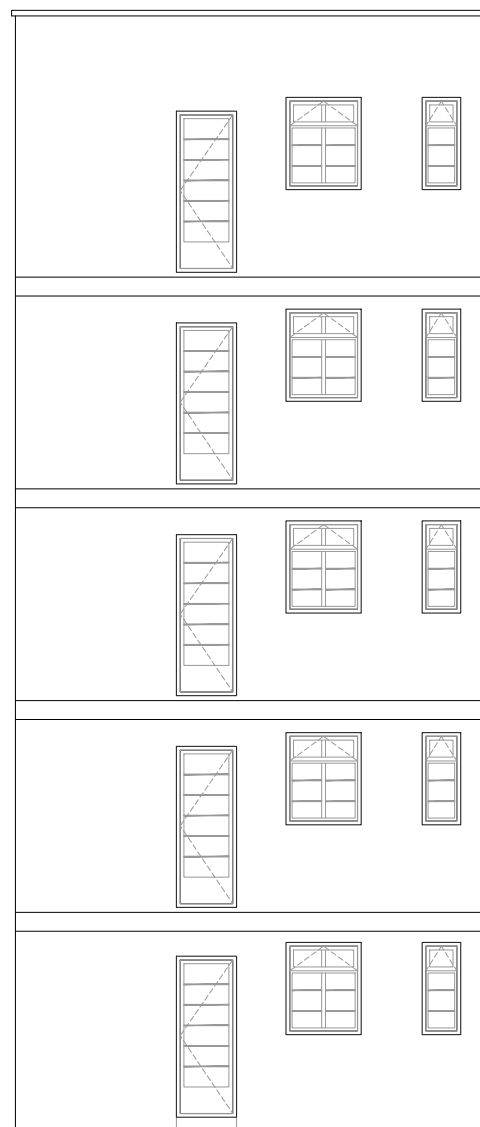


**ELEVATION N**



**ELEVATION P**

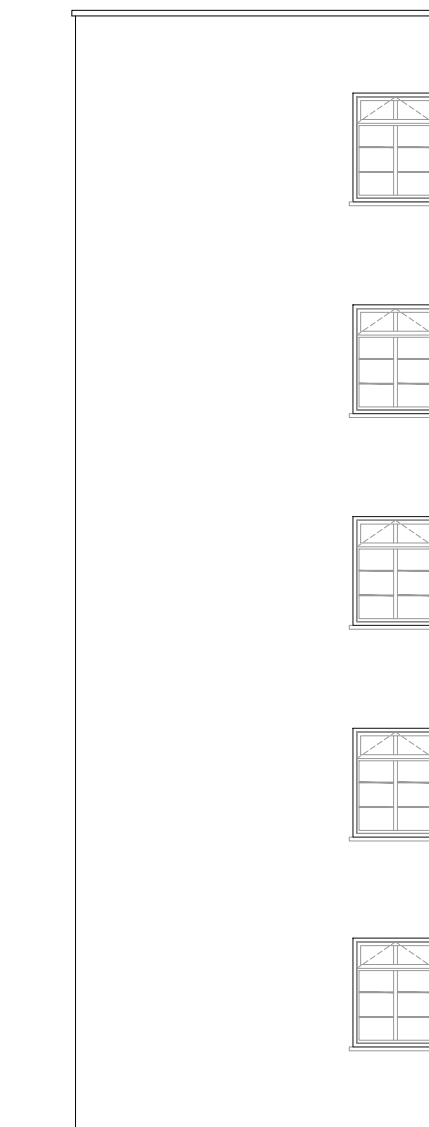

**ELEVATION Q**

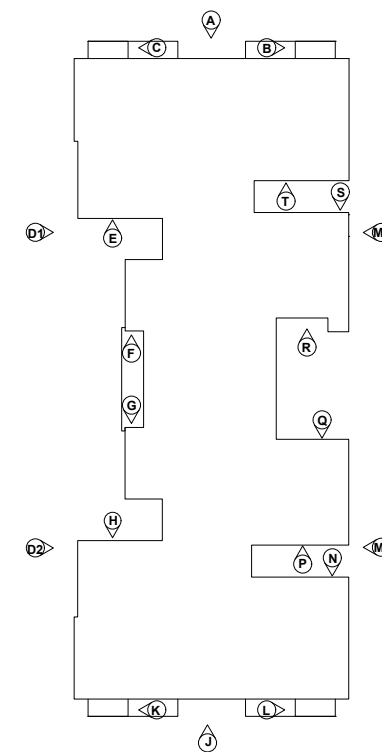

**KEY PLAN**

**PLANNING ISSUE**

Revisions \_\_\_\_\_  
Client \_\_\_\_\_

**Kingswood Court  
(West End Lane) LTD**

Project \_\_\_\_\_  
**Kingswood Court  
West End Lane  
London NW6 4SX**

Drawing \_\_\_\_\_

**Proposed Elevations**

**R G ASSOCIATES**


CHARTERED BUILDING SURVEYORS

39 BARFIELDS, BLETCHINGLEY, SURREY RH1 4RA


T: 01883 743897  
E: enquiries@rgasurveying.co.uk  
www.rgasurveying.co.uk

| Drawn | Date     | Scale     |
|-------|----------|-----------|
| JC    | Dec 2021 | 1:100 @A3 |

Drawing No. \_\_\_\_\_  
29-005/P17 A

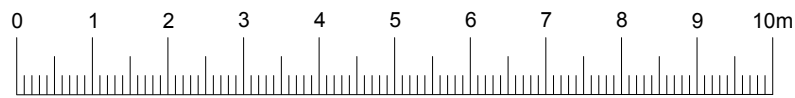


1:100 SCALE

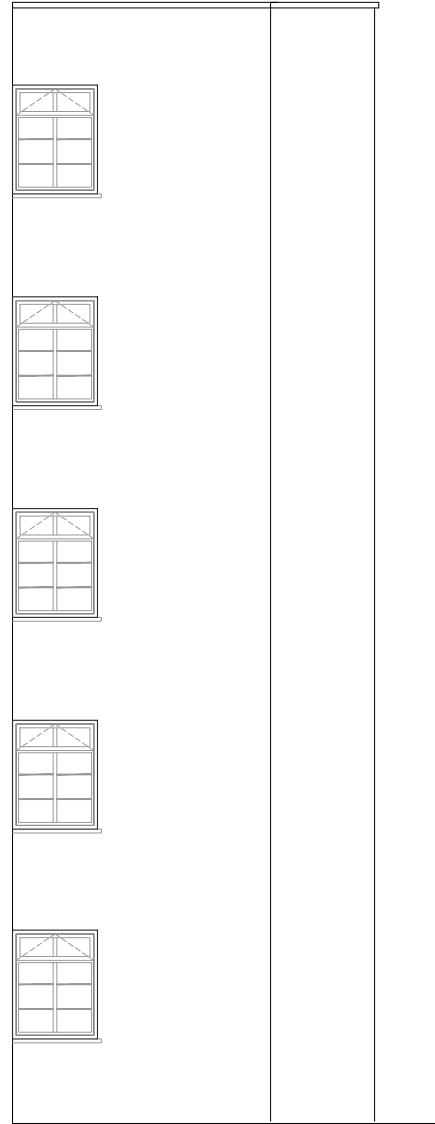


**ELEVATION R**



**ELEVATION S**

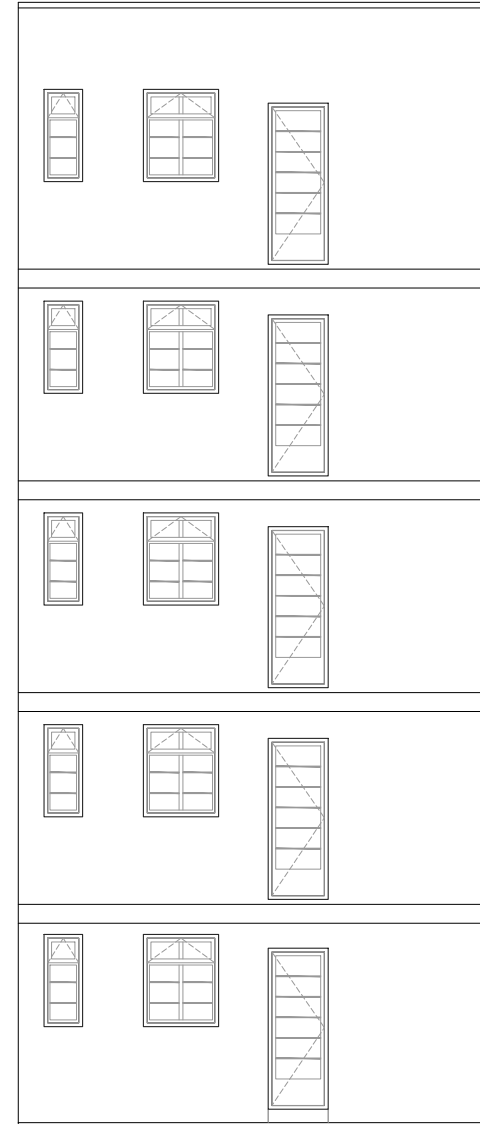

**ELEVATION T**

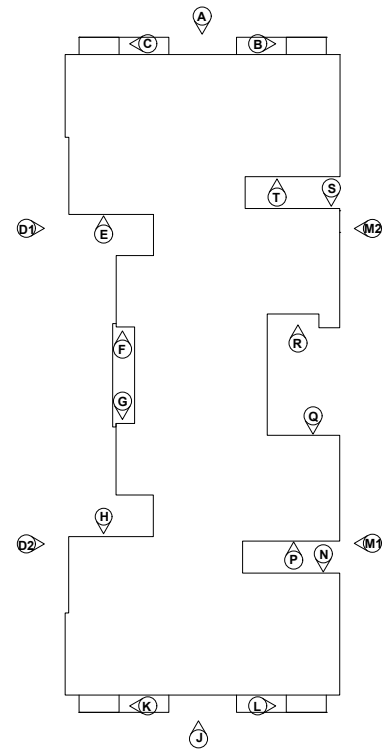

**KEY PLAN**

**PLANNING ISSUE**

Revisions \_\_\_\_\_  
Client \_\_\_\_\_

**Kingswood Court  
(West End Lane) LTD**

Project  
**Kingswood Court  
West End Lane  
London NW6 4SX**

Drawing  
**Proposed Elevations**

**R G ASSOCIATES**  
CHARTERED BUILDING SURVEYORS  
39 BARFIELDS, BLETCHINGLEY, SURREY RH1 4RA

T: 01883 743897  
E: enquiries@rgasurveying.co.uk  
www.rgasurveying.co.uk

| Drawn | Date     | Scale     |
|-------|----------|-----------|
| JC    | Dec 2021 | 1:100 @A3 |

| Drawing No. | Scale |
|-------------|-------|
| 29-005/P18  | A     |

