


# SITE PLAN

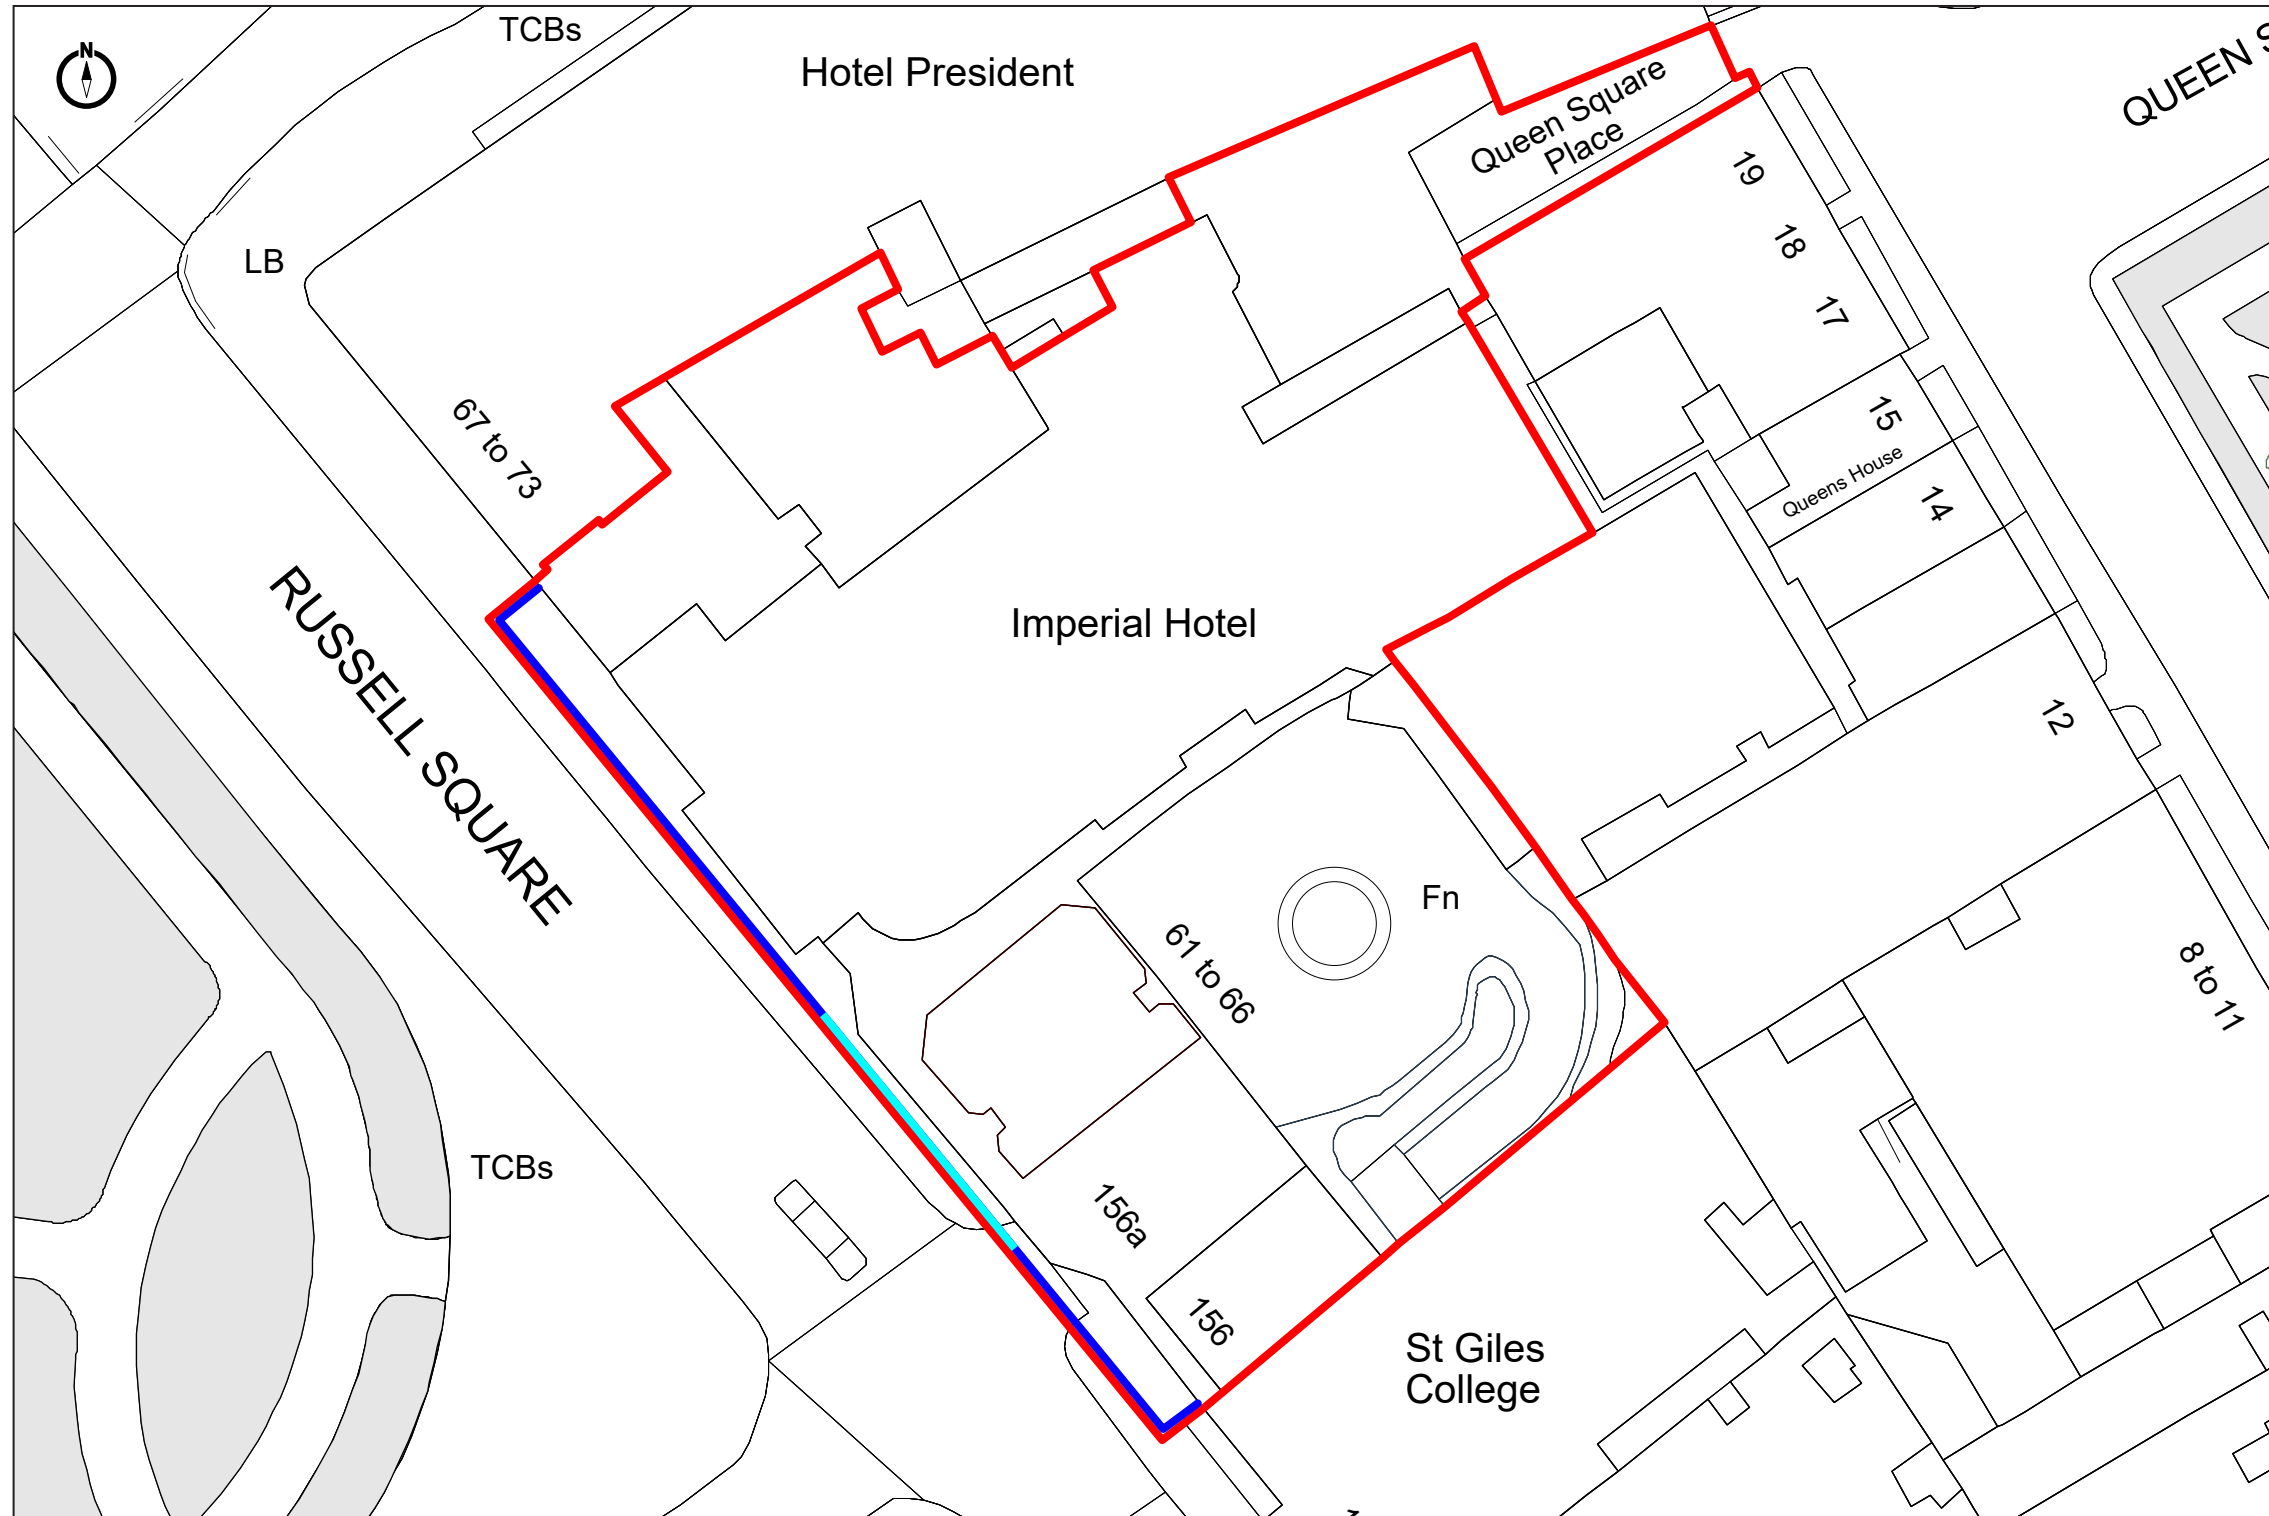

- Proposed Scaffold Shroud
- Commercial Area
- Site Boundary