


PROPOSED ELEVATION

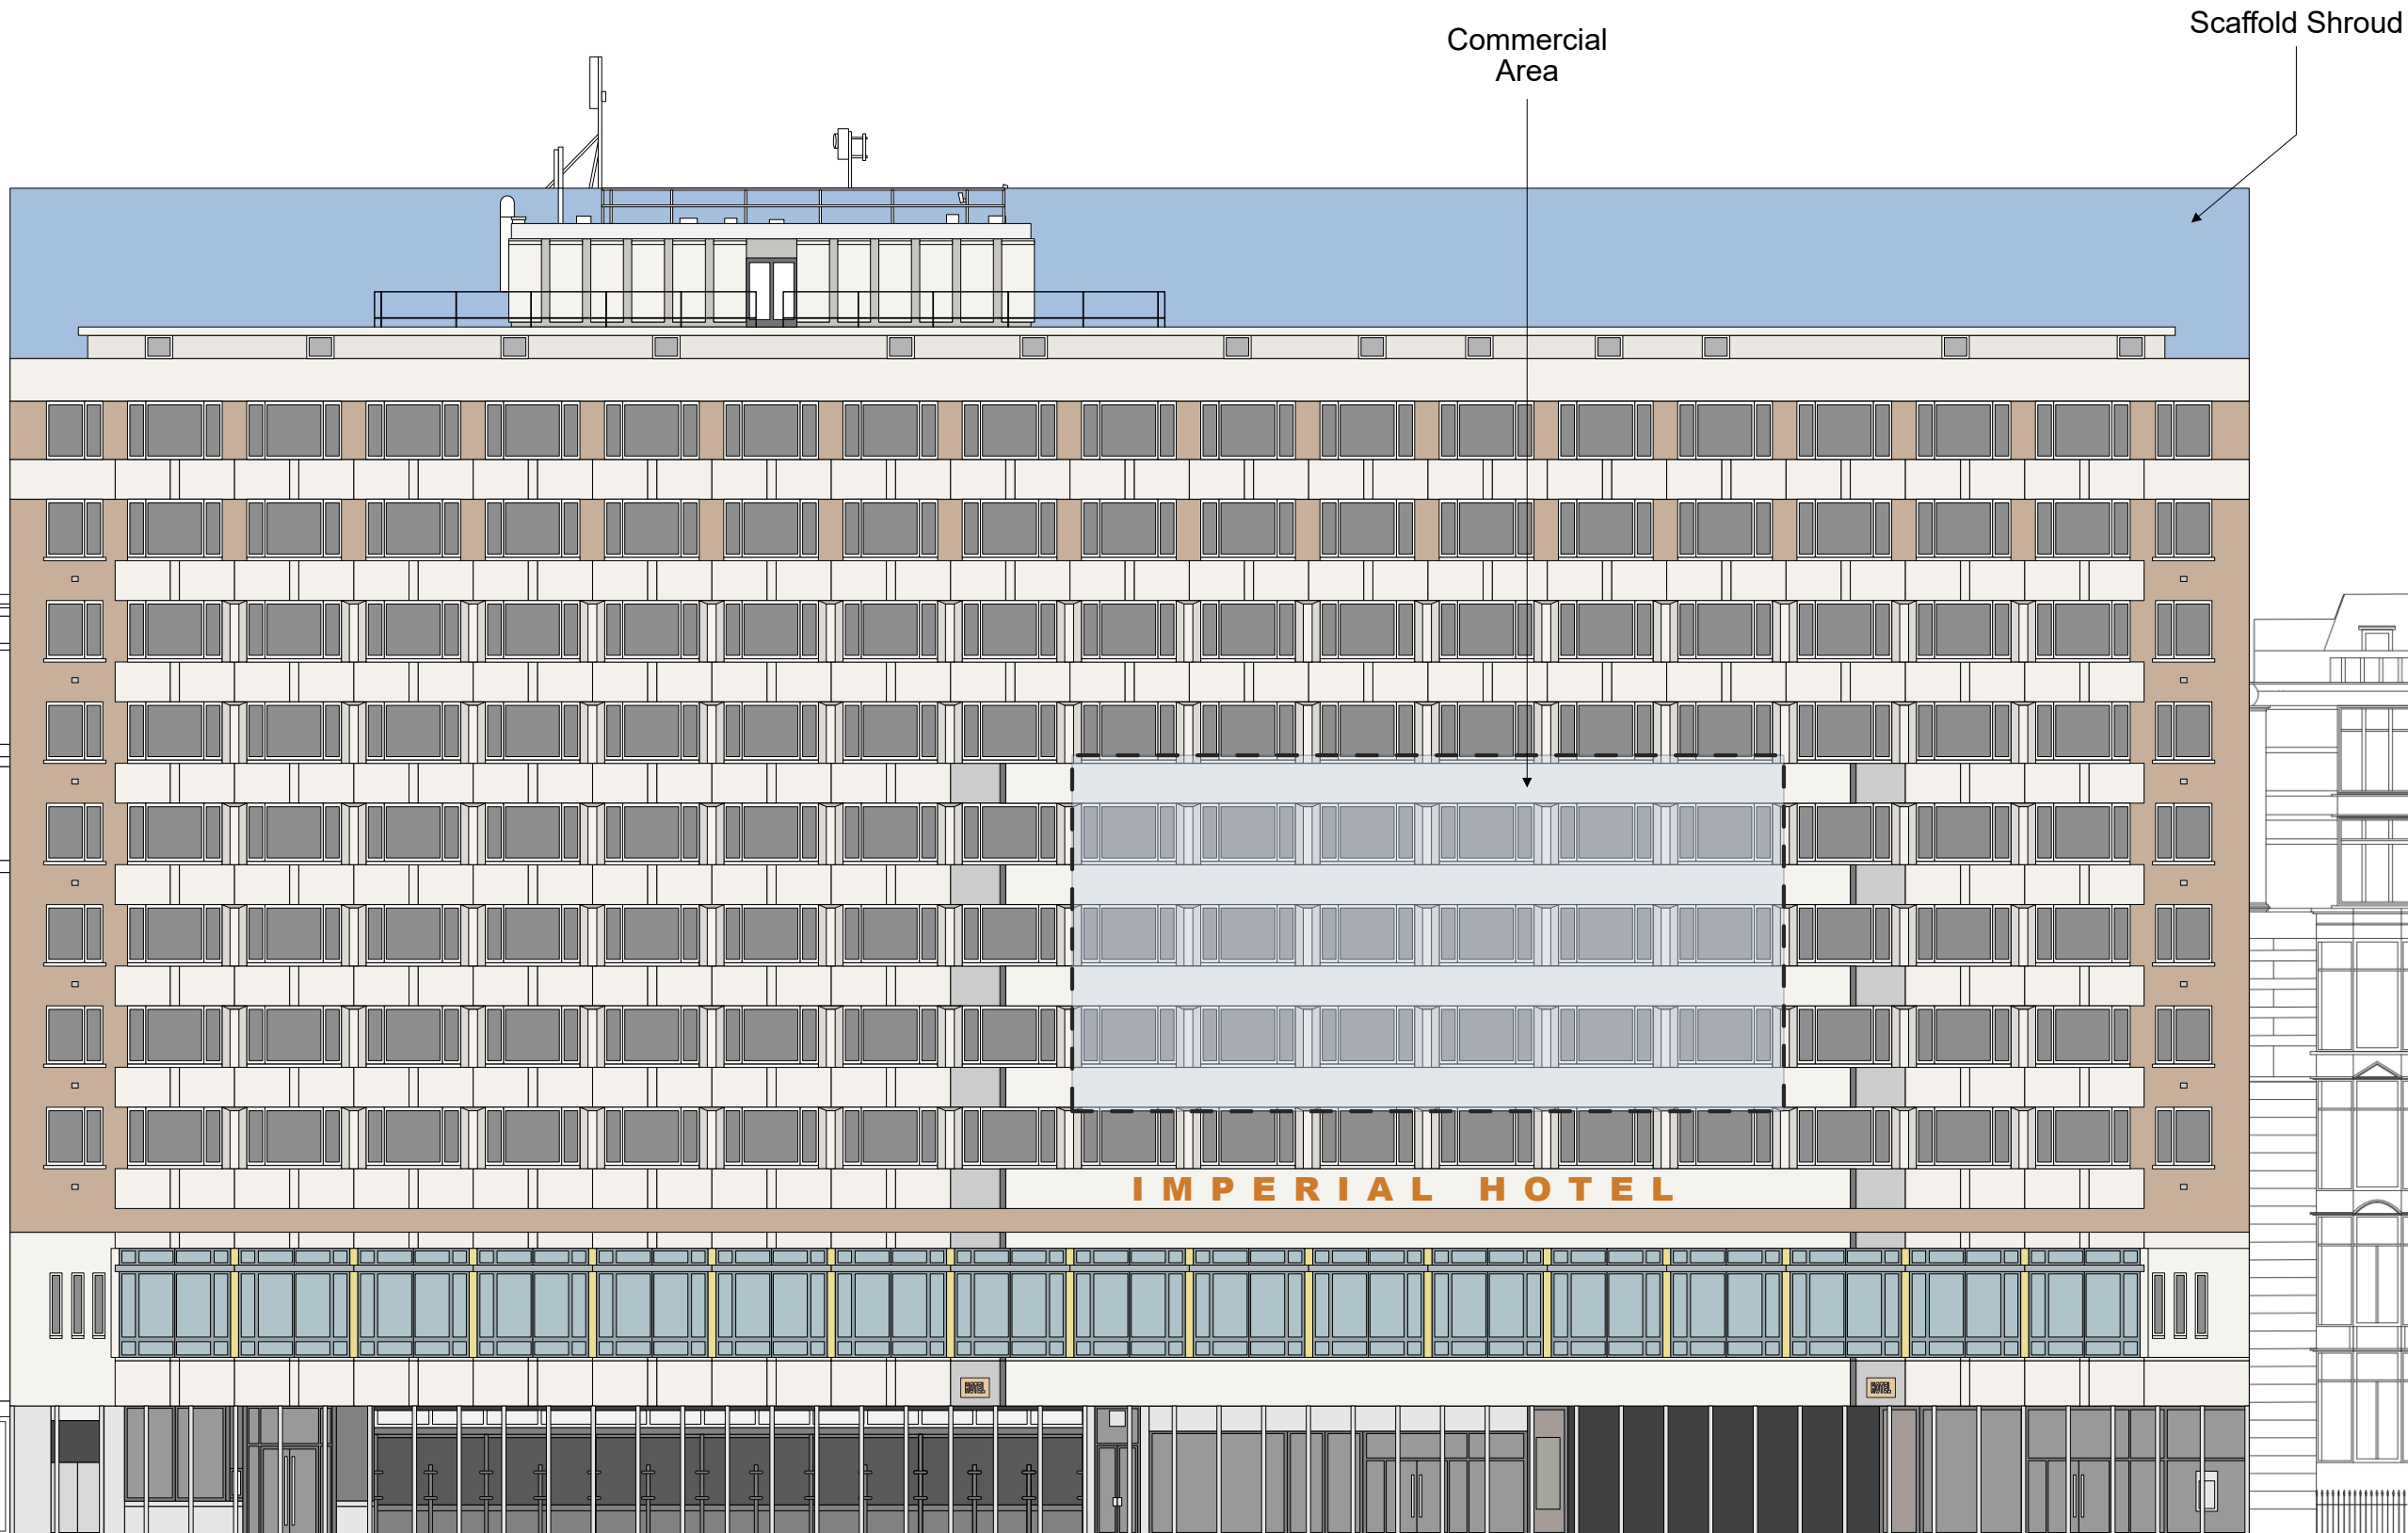

RUSSELL SQUARE

Site: Imperial Hotel 61-66 Russell Sq, London WC1B 5BB

Title: Proposed Elevation
Proposal: Scaffold Shroud

Date: 09/03/2023
Dwg. No: PY4469/004 - rev A

Scale: 1:200@A3
0m 4m 8m 12m 16m

blowUP media