




APPROVED UNDER PLANNING APPLICATION REF. 2022/1503/P

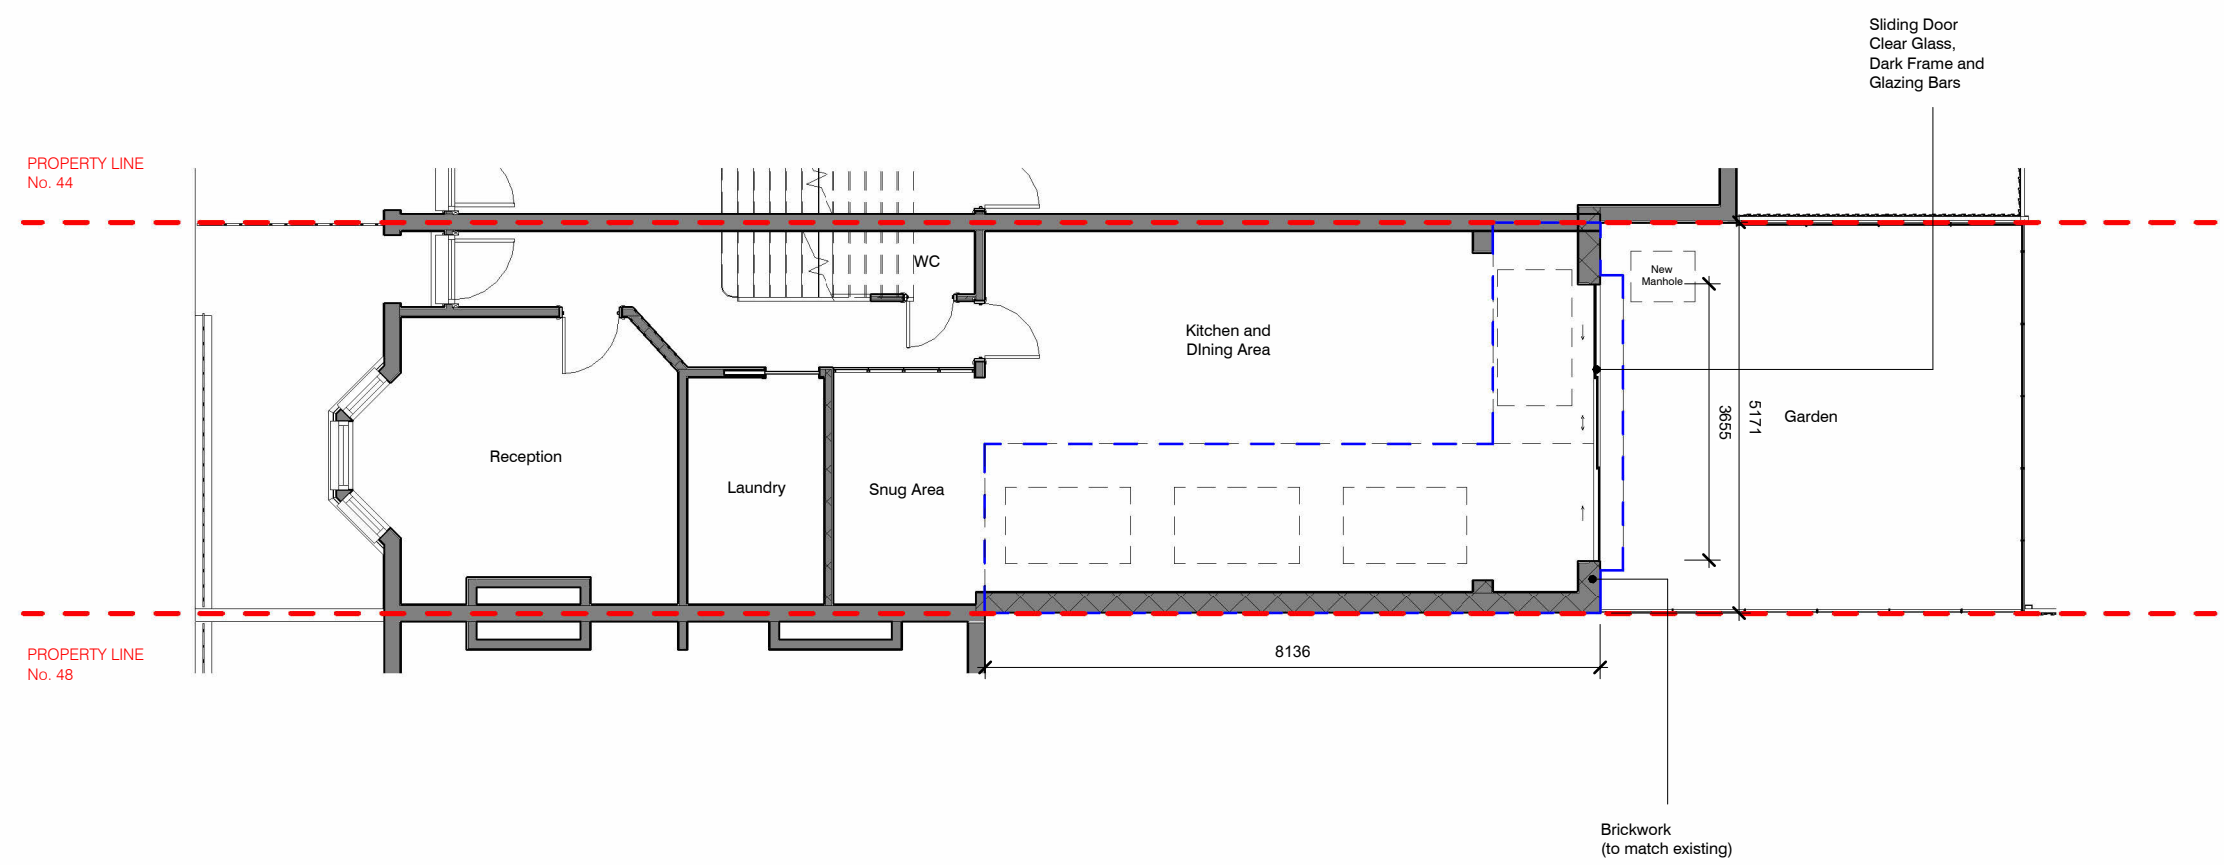

Proposed Ground Floor
Plan 1 : 100



Revision			
N.	Description	Date	V.

Client: Aarti & Mandeep Jagpal

Address: 46 Sumatra Road, West Hampstead, NW6 1PR

Project: 46 S Rd

Ground Floor - Proposed			
Project	87_24	Status: PLANNING	87-02_05
Date	02/08/24		
Drawn by	FT	Scale 1 : 100	Size A3
Checked by	MR		