
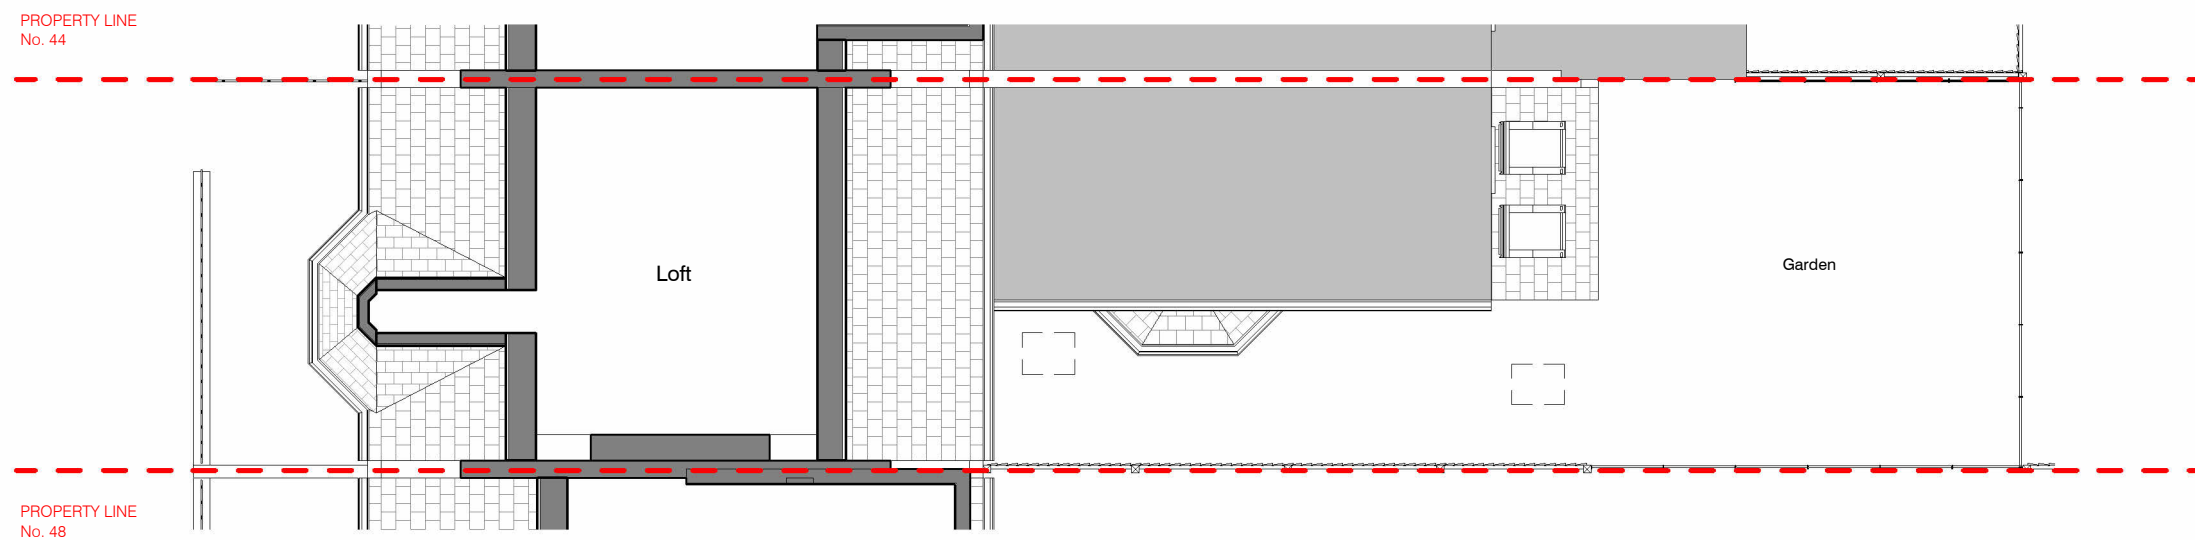


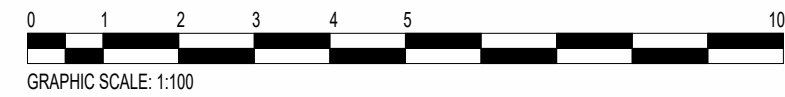

Existing Loft
Plan 1 : 100

Revision			
N.	Description	Date	V.

Client: Aarti & Mandeep Jagpal

Address: 46 Sumatra Road, West
Hampstead, NW6 1PR

Project: 46 S Rd

Loft - Existing				
Project	87_24	Status: PLANNING	87-02_08	
Date	02/08/24			
Drawn by	MR			
Checked by	Checker	Scale	1 : 100	Size A3