


APPROVED UNDER PLANNING APPLICATION REF. 2022/1503/P

APPROVED UNDER PLANNING APPLICATION REF. 2022/3504/P

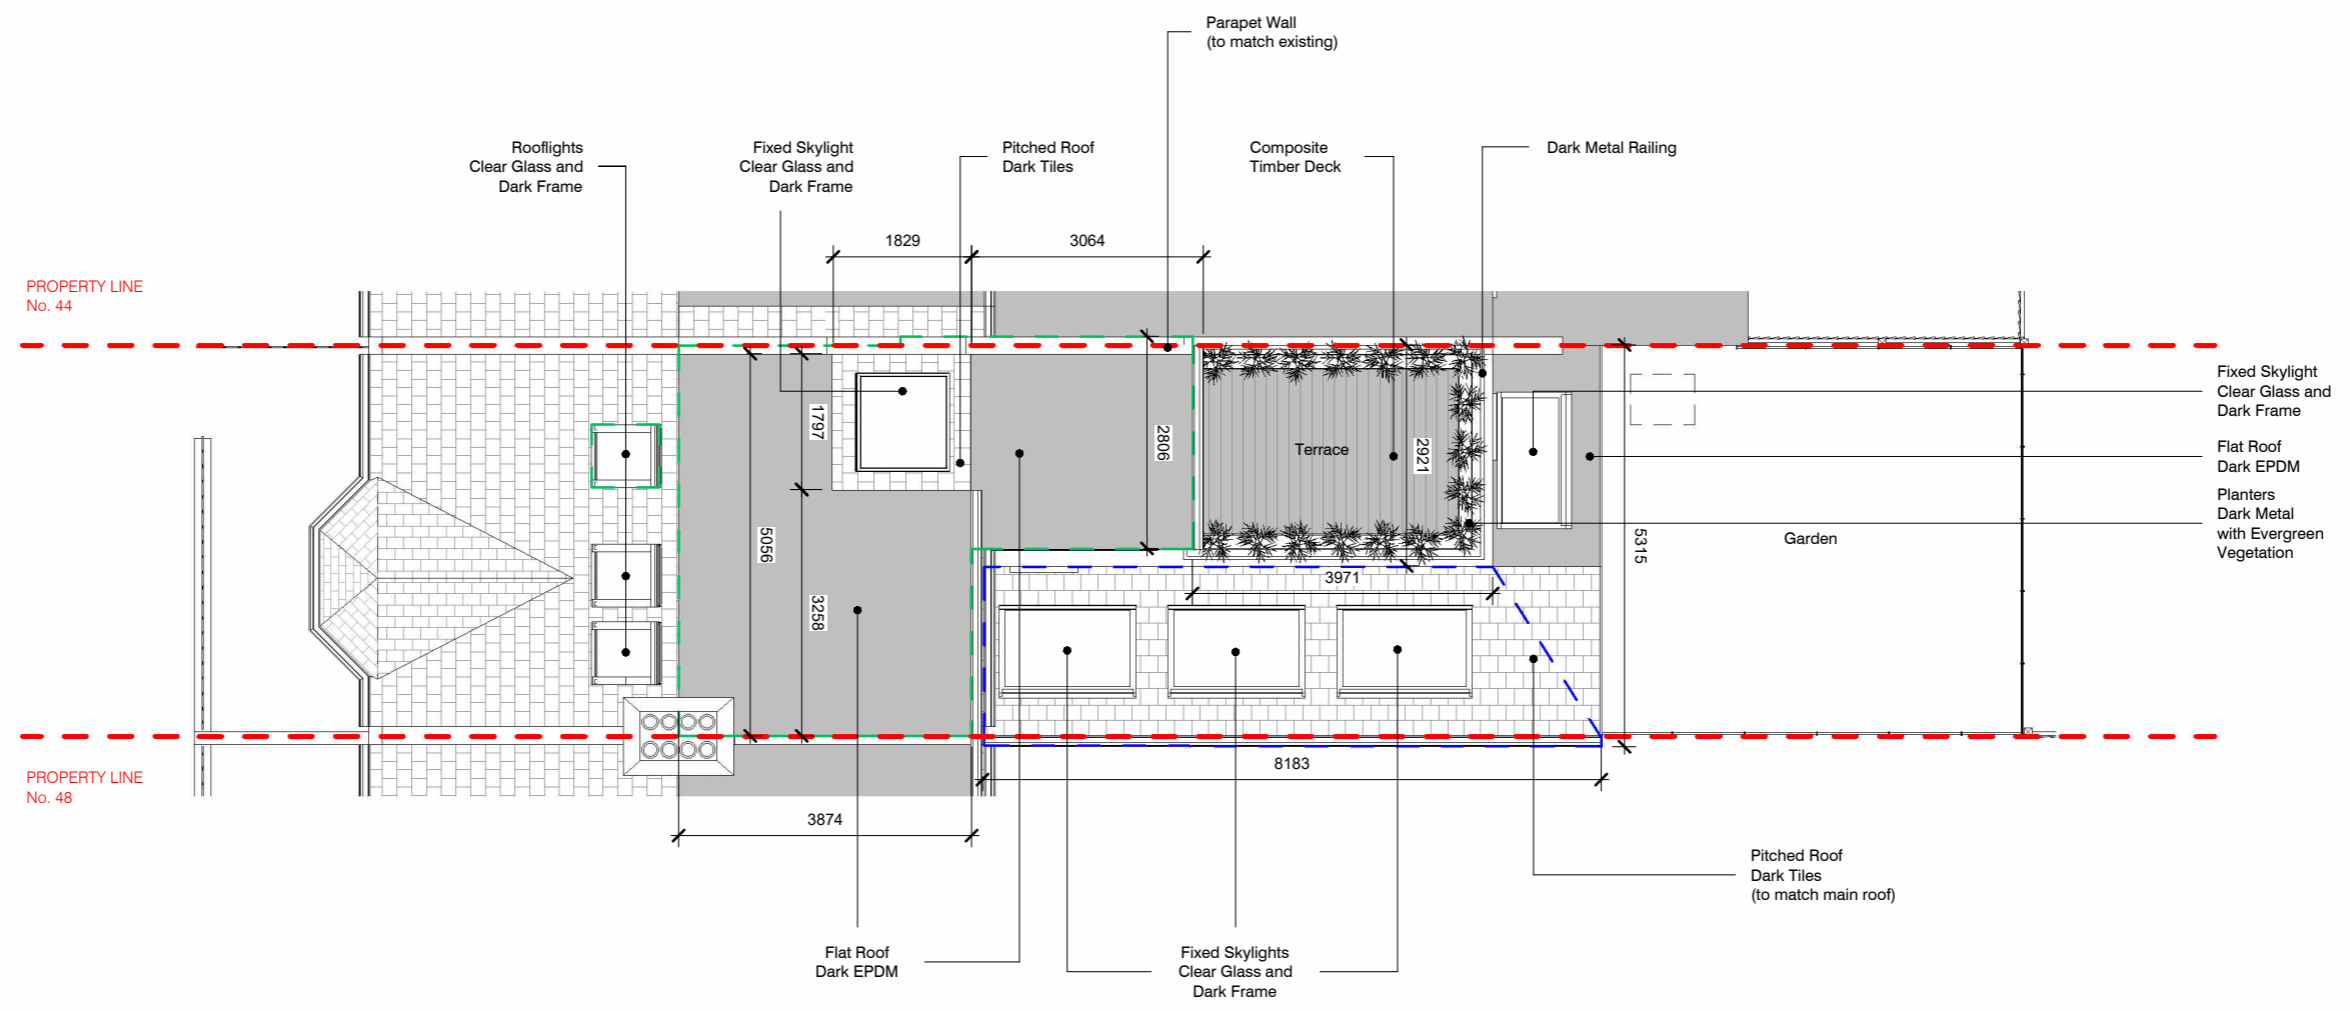

Proposed Roof
Plan 1 : 100

ReCo

STUDIO

arb

Architects
Registration
Board

info@reco-studio.com

Revision			
N.	Description	Date	V.

Client: Aarti & Mandeep Jagpal

Address: 46 Sumatra Road, West Hampstead, NW6 1PR

Project: 46 S Rd

Roof - Proposed			
Project	87_24	Status:	87-02_11
Date	02/08/24	PLANNING	
Drawn by	FT	Scale	
Checked by	MR	1 : 100	Size
			A3