


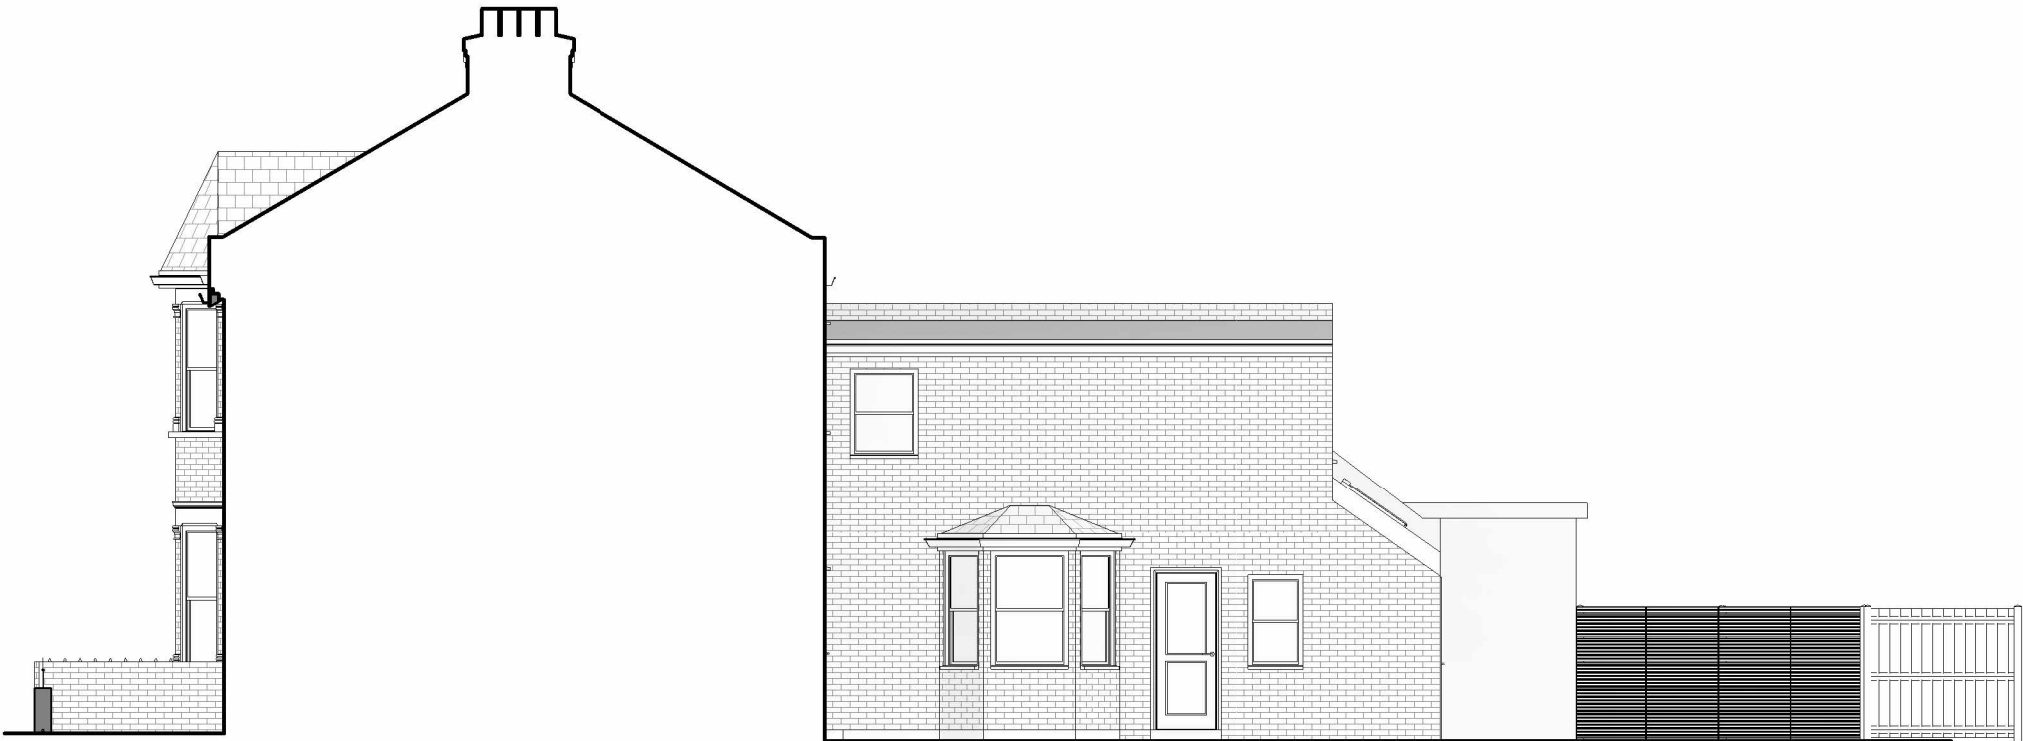

Existing Side Elevation
Plan 1 : 100

Re_Co_STUDIO

arb

Architects
Registration
Board

info@reco-studio.com

Revision			
N.	Description	Date	V.

Client: Aarti & Mandeep Jagpal

Address: 46 Sumatra Road, West Hampstead, NW6 1PR

Project: 46 S Rd

Side Elevation - Existing			
Project	87_24	Status:	87-02_14
Date	02/08/24	PLANNING	
Drawn by	FT		
Checked by	MR	Scale 1 : 100	Size A3