




[ ] APPROVED UNDER PLANNING APPLICATION REF. 2022/1503/P  
[ ] APPROVED UNDER PLANNING APPLICATION REF. 2022/3504/P

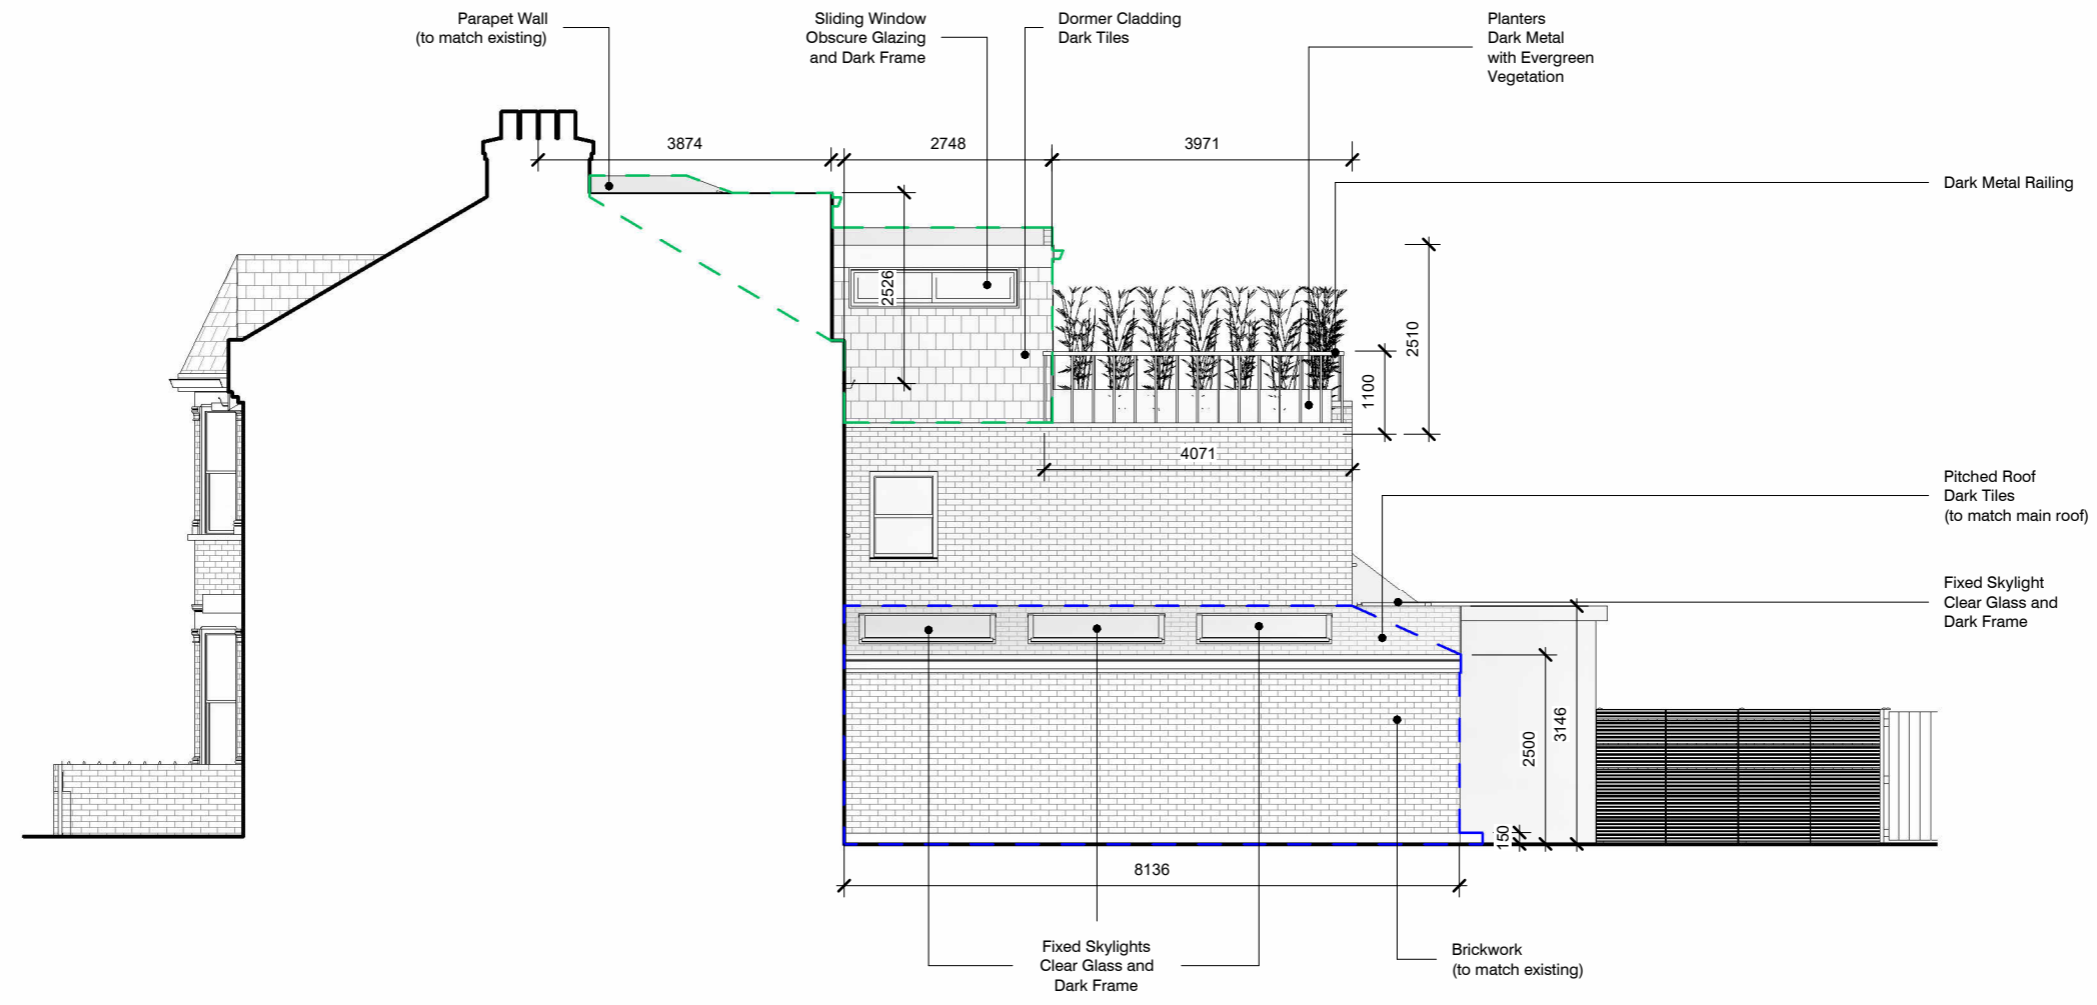

Proposed Side Elevation  
Plan 1 : 100



Revision			
N.	Description	Date	V.

Client: Aarti & Mandeep Jagpal  
 Address: 46 Sumatra Road, West Hampstead, NW6 1PR  
 Project: 46 S Rd

Side Elevation - Proposed			
Project	87_24	Status:	87-02_15
Date	02/08/24	PLANNING	
Drawn by	FT	Scale	1 : 100
Checked by	MR	Size	A3