




APPROVED UNDER PLANNING APPLICATION REF. 2022/1503/P

APPROVED UNDER PLANNING APPLICATION REF. 2022/3504/P

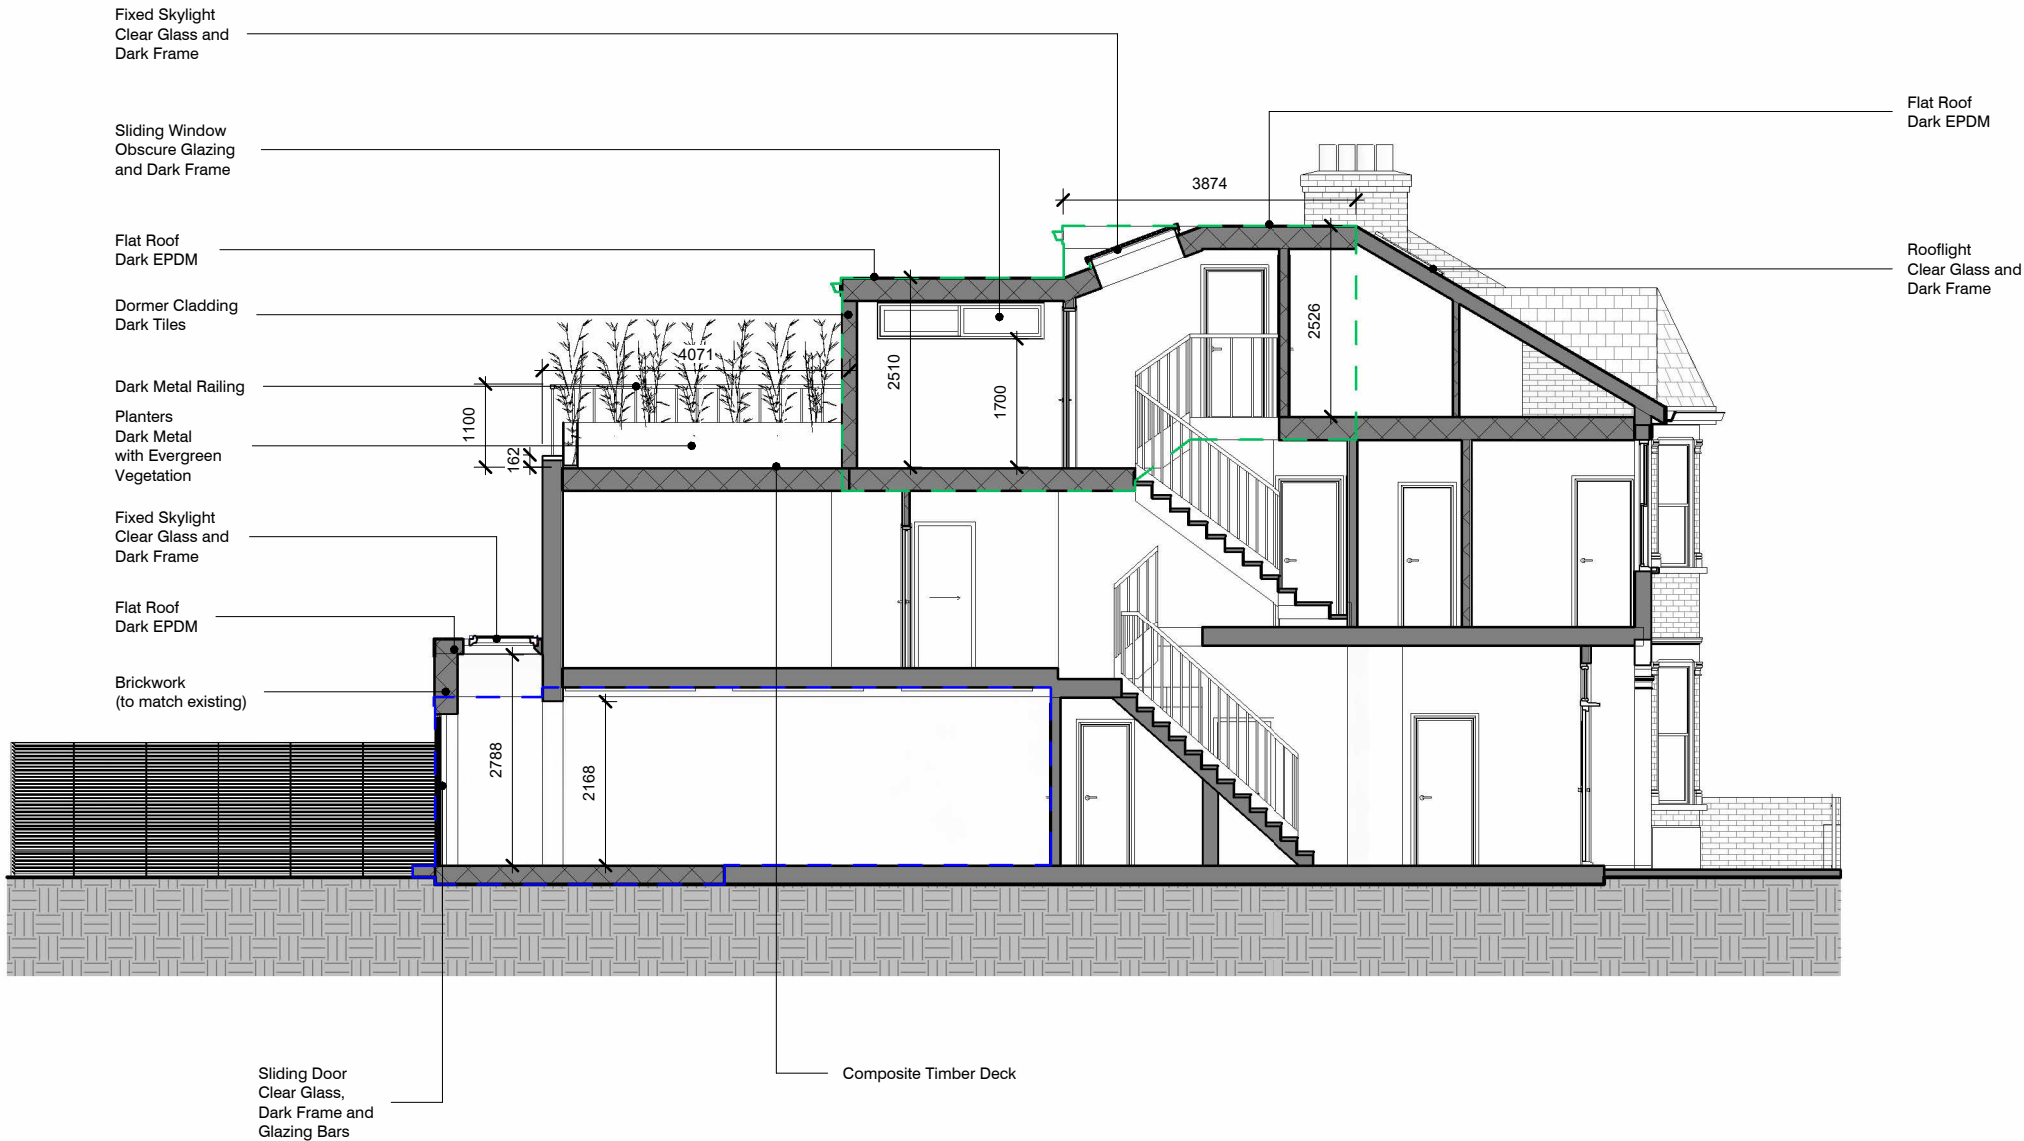

Proposed Section
Plan 1 : 100

ReCo

STUDIO

arb

Architects
Registration
Board

info@reco-studio.com

Revision			
N.	Description	Date	V.

Client: Aarti & Mandeep Jagpal

Address: 46 Sumatra Road, West Hampstead, NW6 1PR

Project: 46 S Rd

Section - Proposed			
Project	87_24	Status:	87-02_19
Date	02/08/24	PLANNING	
Drawn by	FT		
Checked by	MR	Scale 1 : 100	Size A3