




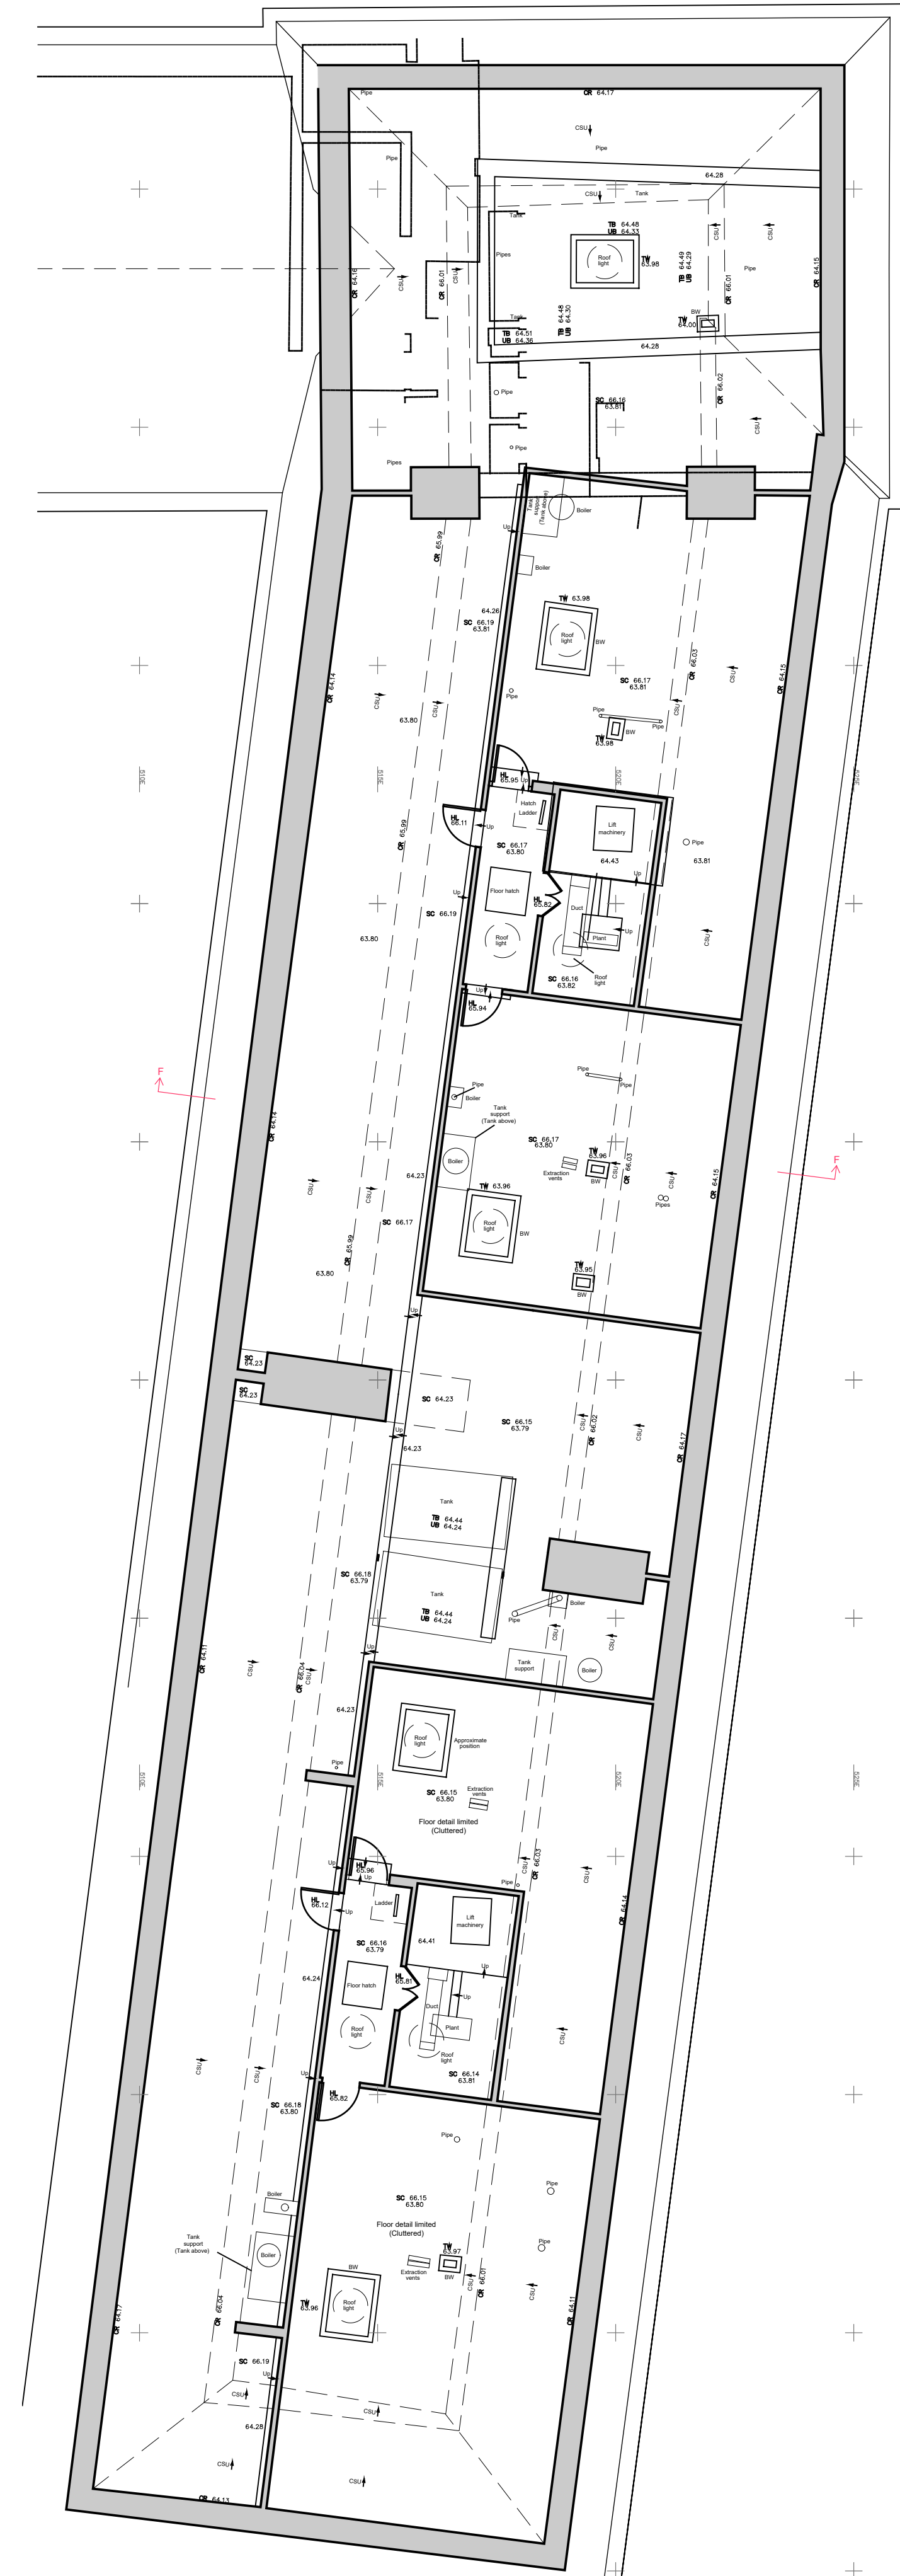


ATTIC FLOOR
as existing

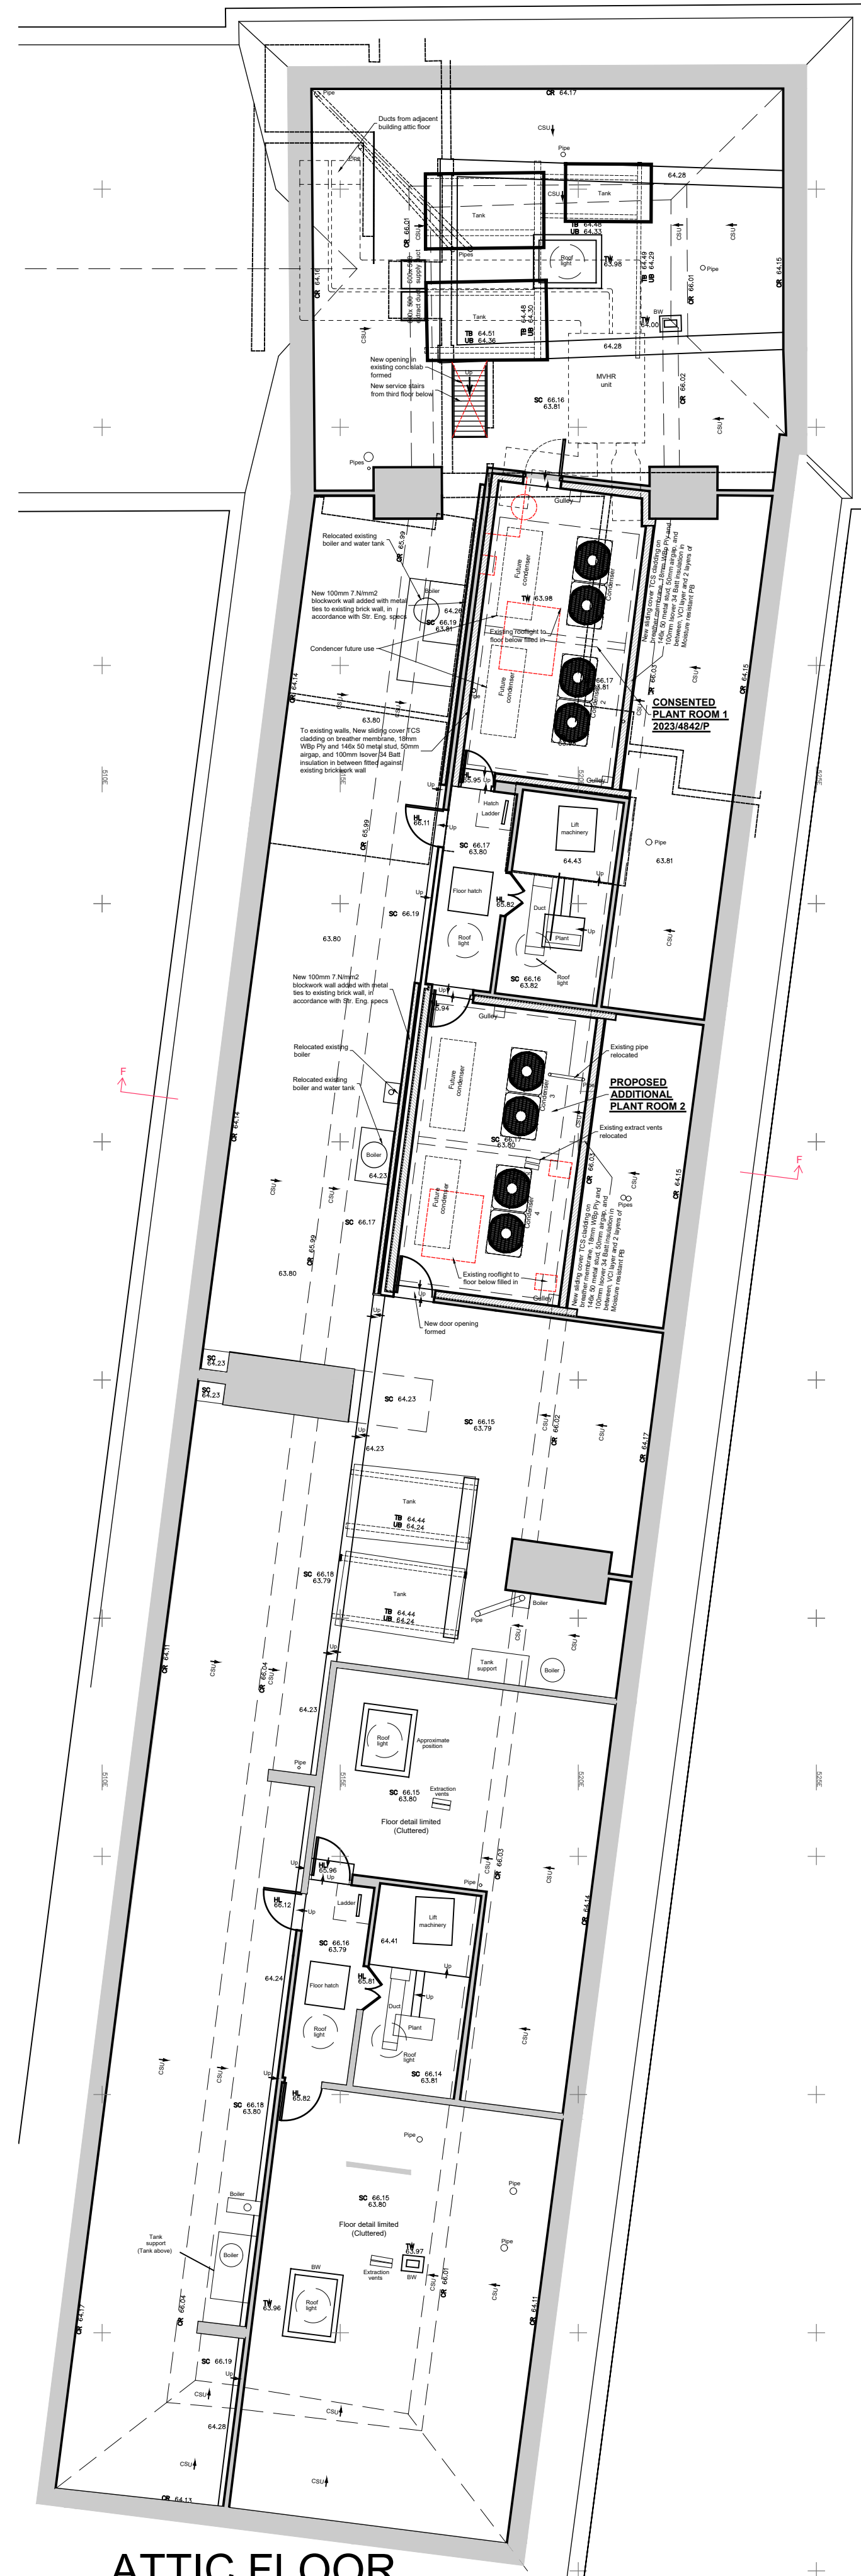

ATTIC FLOOR
as proposed

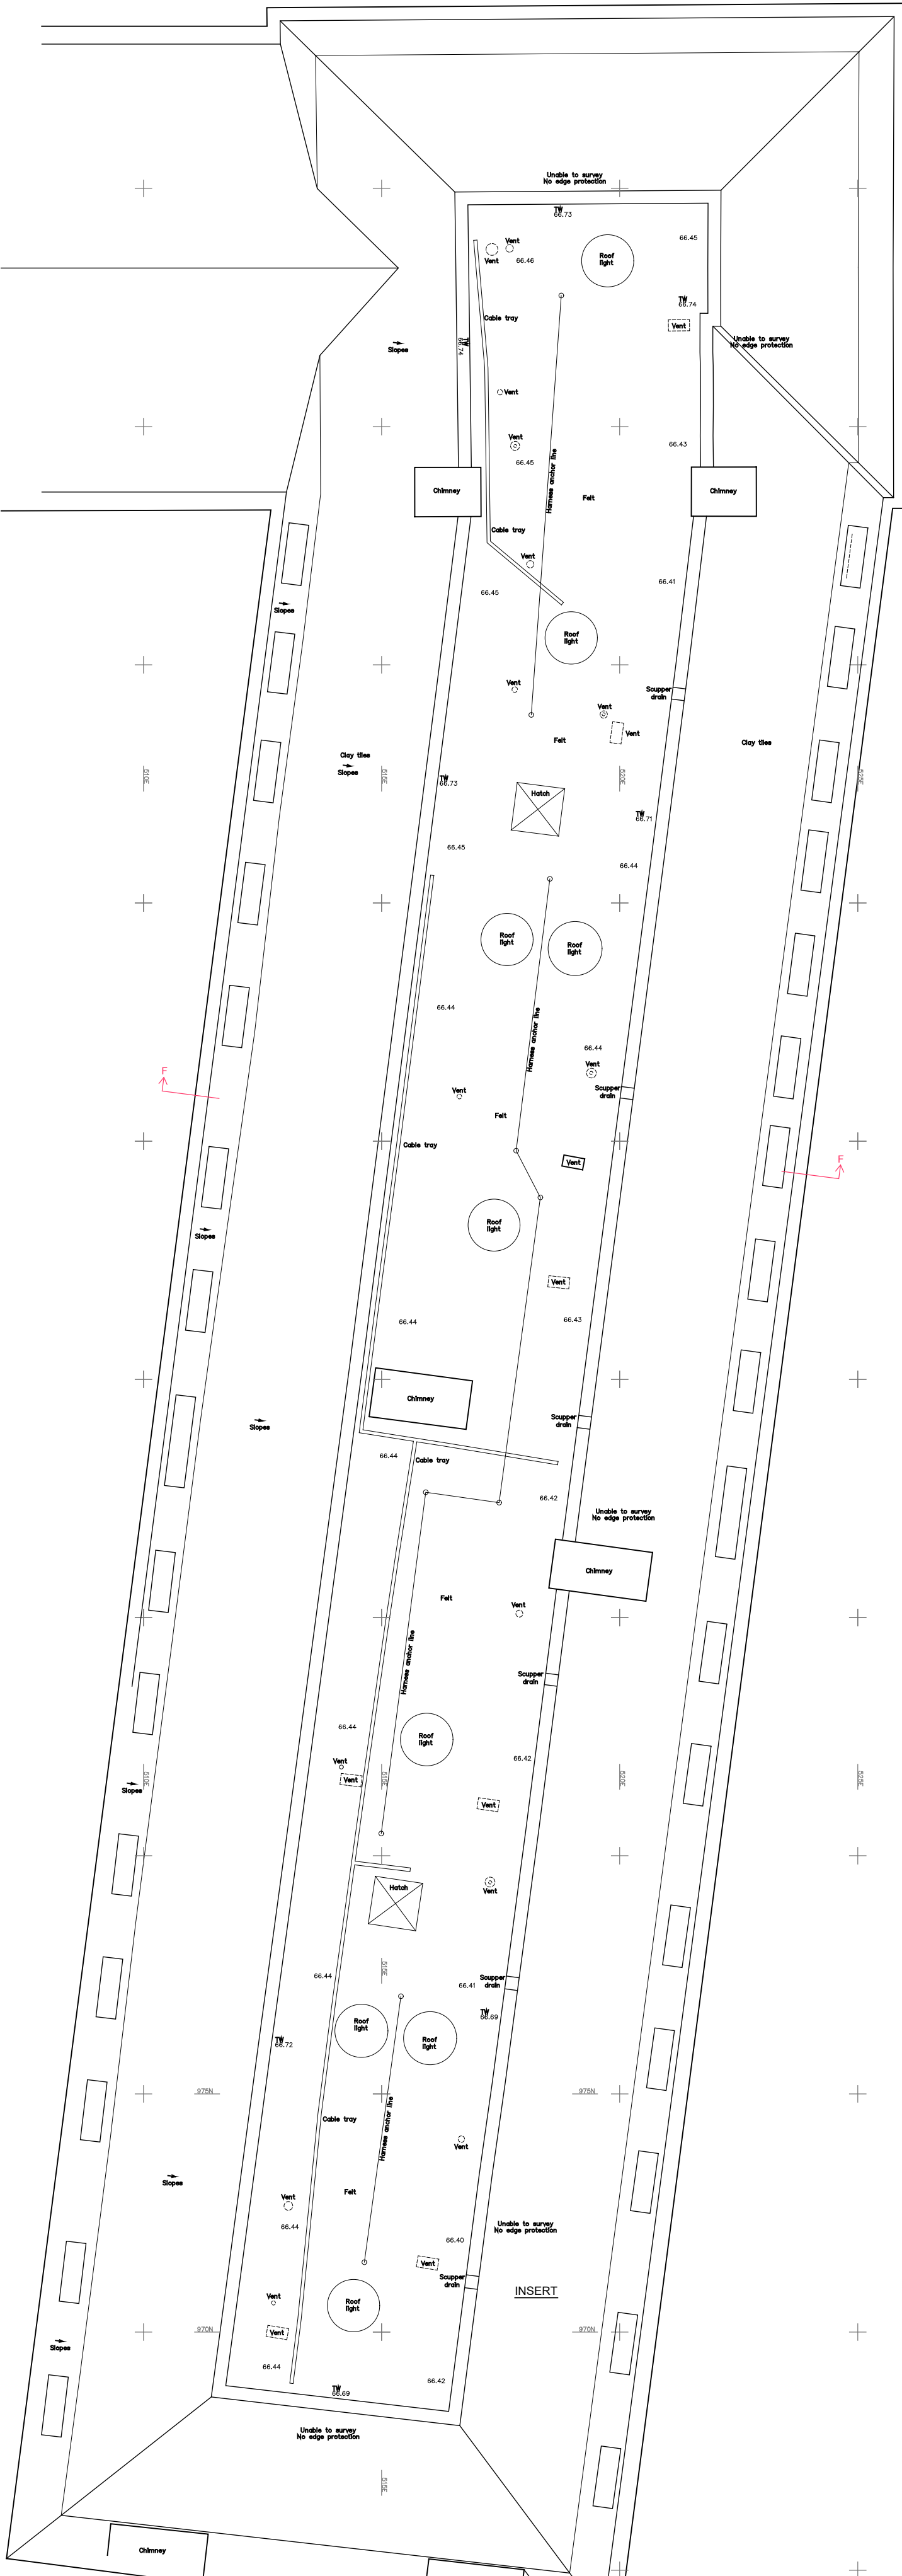

ROOF PLAN
as existing

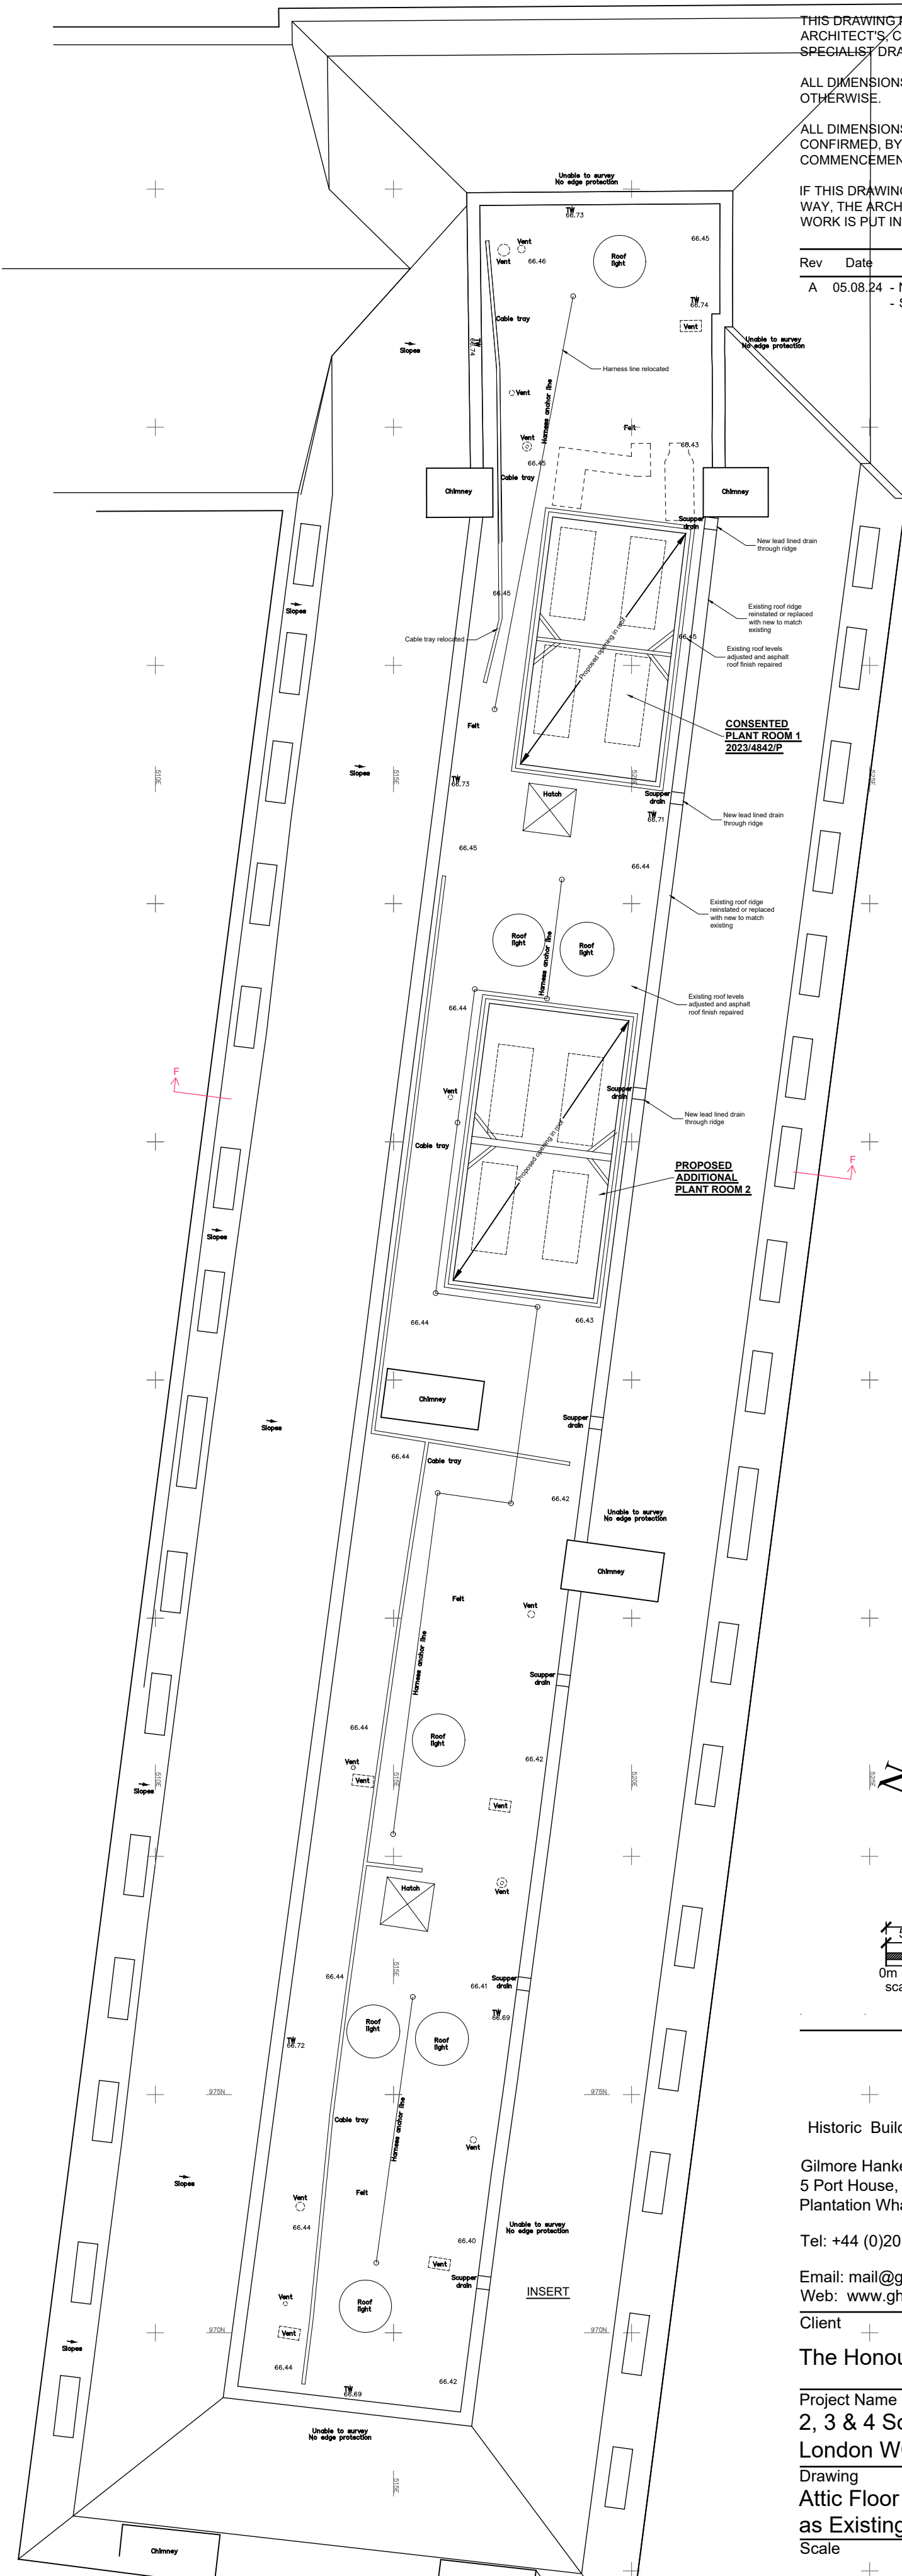

ROOF PLAN
as proposed

