
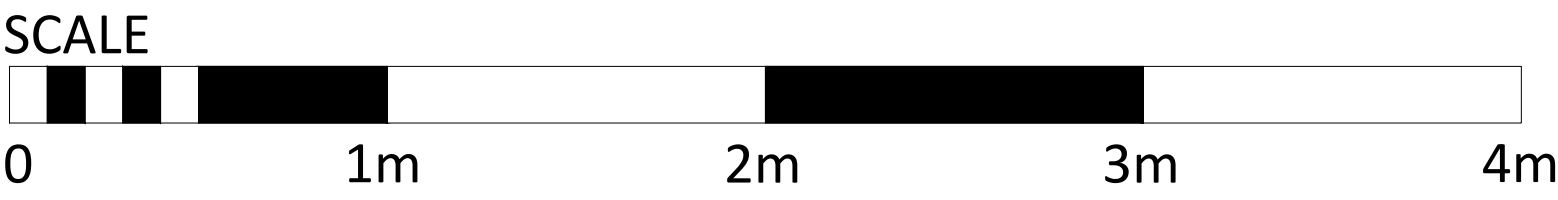


NOTES:
No dimensions are to be scaled from this drawing. All dimensions are to be checked on site, where discrepancy occurs between specification and drawings the contract administrator must be notified.

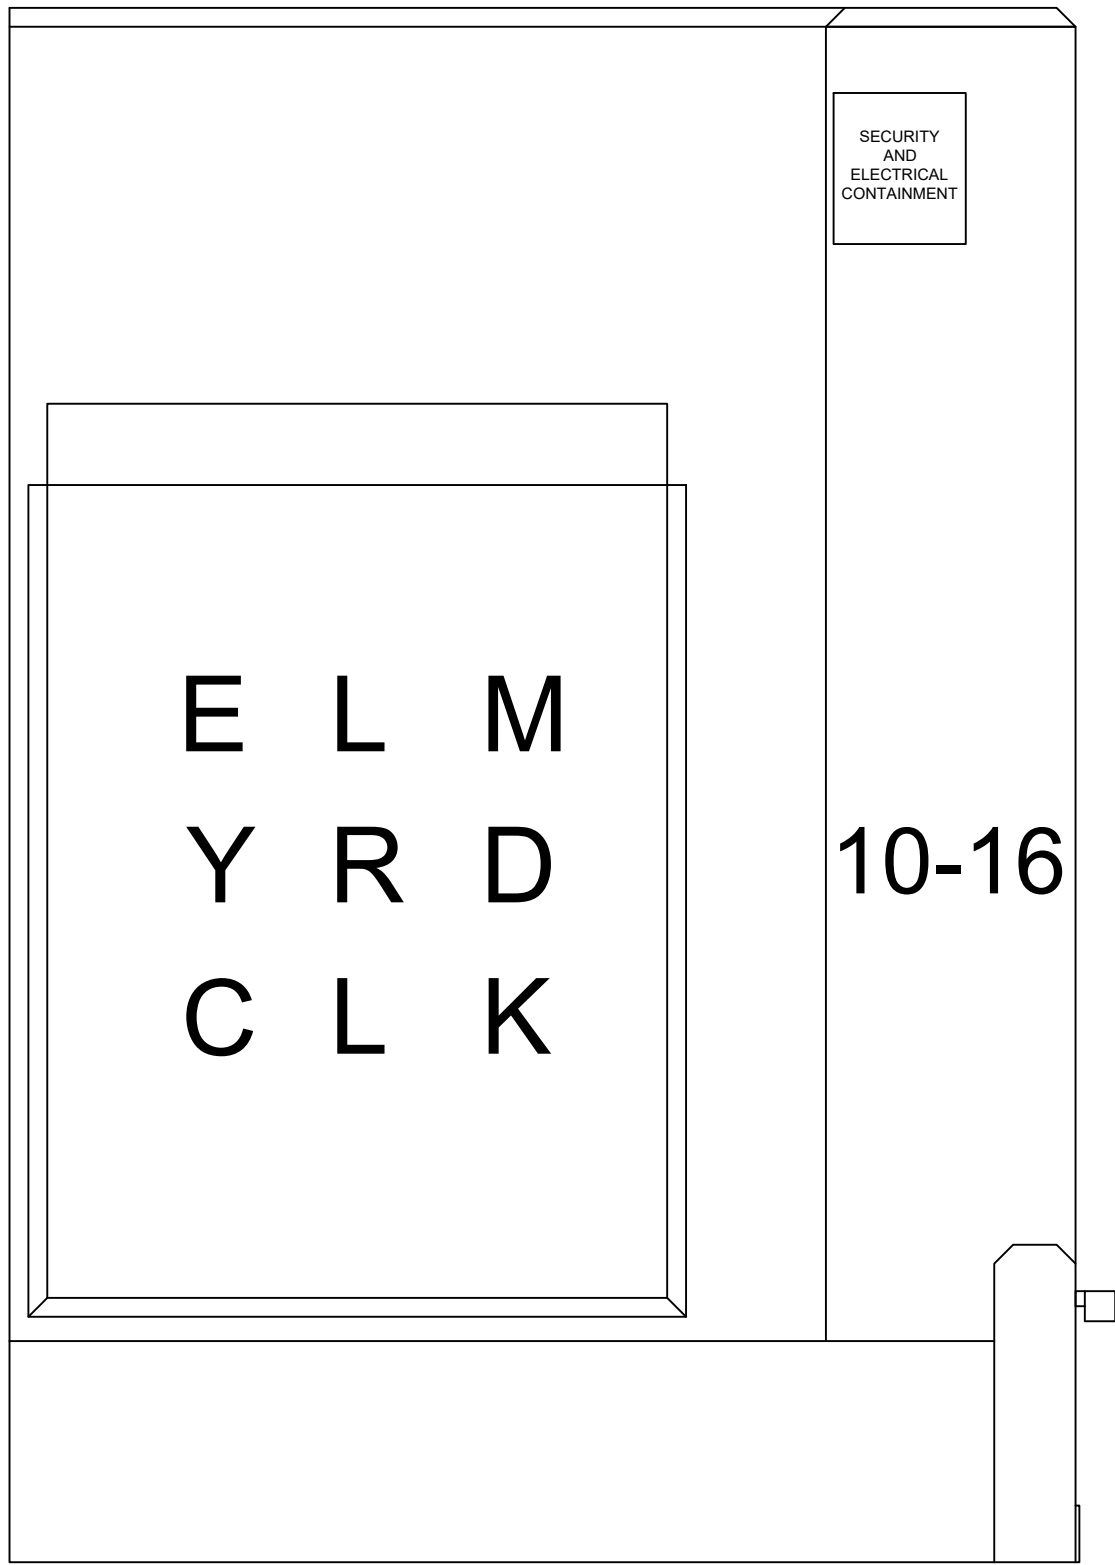

Rev:	Date:	Description:
 Project & Building Consultancy 67 New Bridge Street London EC4V 6AB Tel: 020 34780000 www.pandbc.co.uk		
CLIENT: GPE		
PROJECT: Elm Yard 13/16 Elm Street, London WC1X 0BL		
TITLE: Section A–A as Existing		
SCALE:@A1 1:20	DATE: July 2024	DRAWN: BT CHECKED: JD
DRAWING NUMBER: 149.0172.03		REV: —