


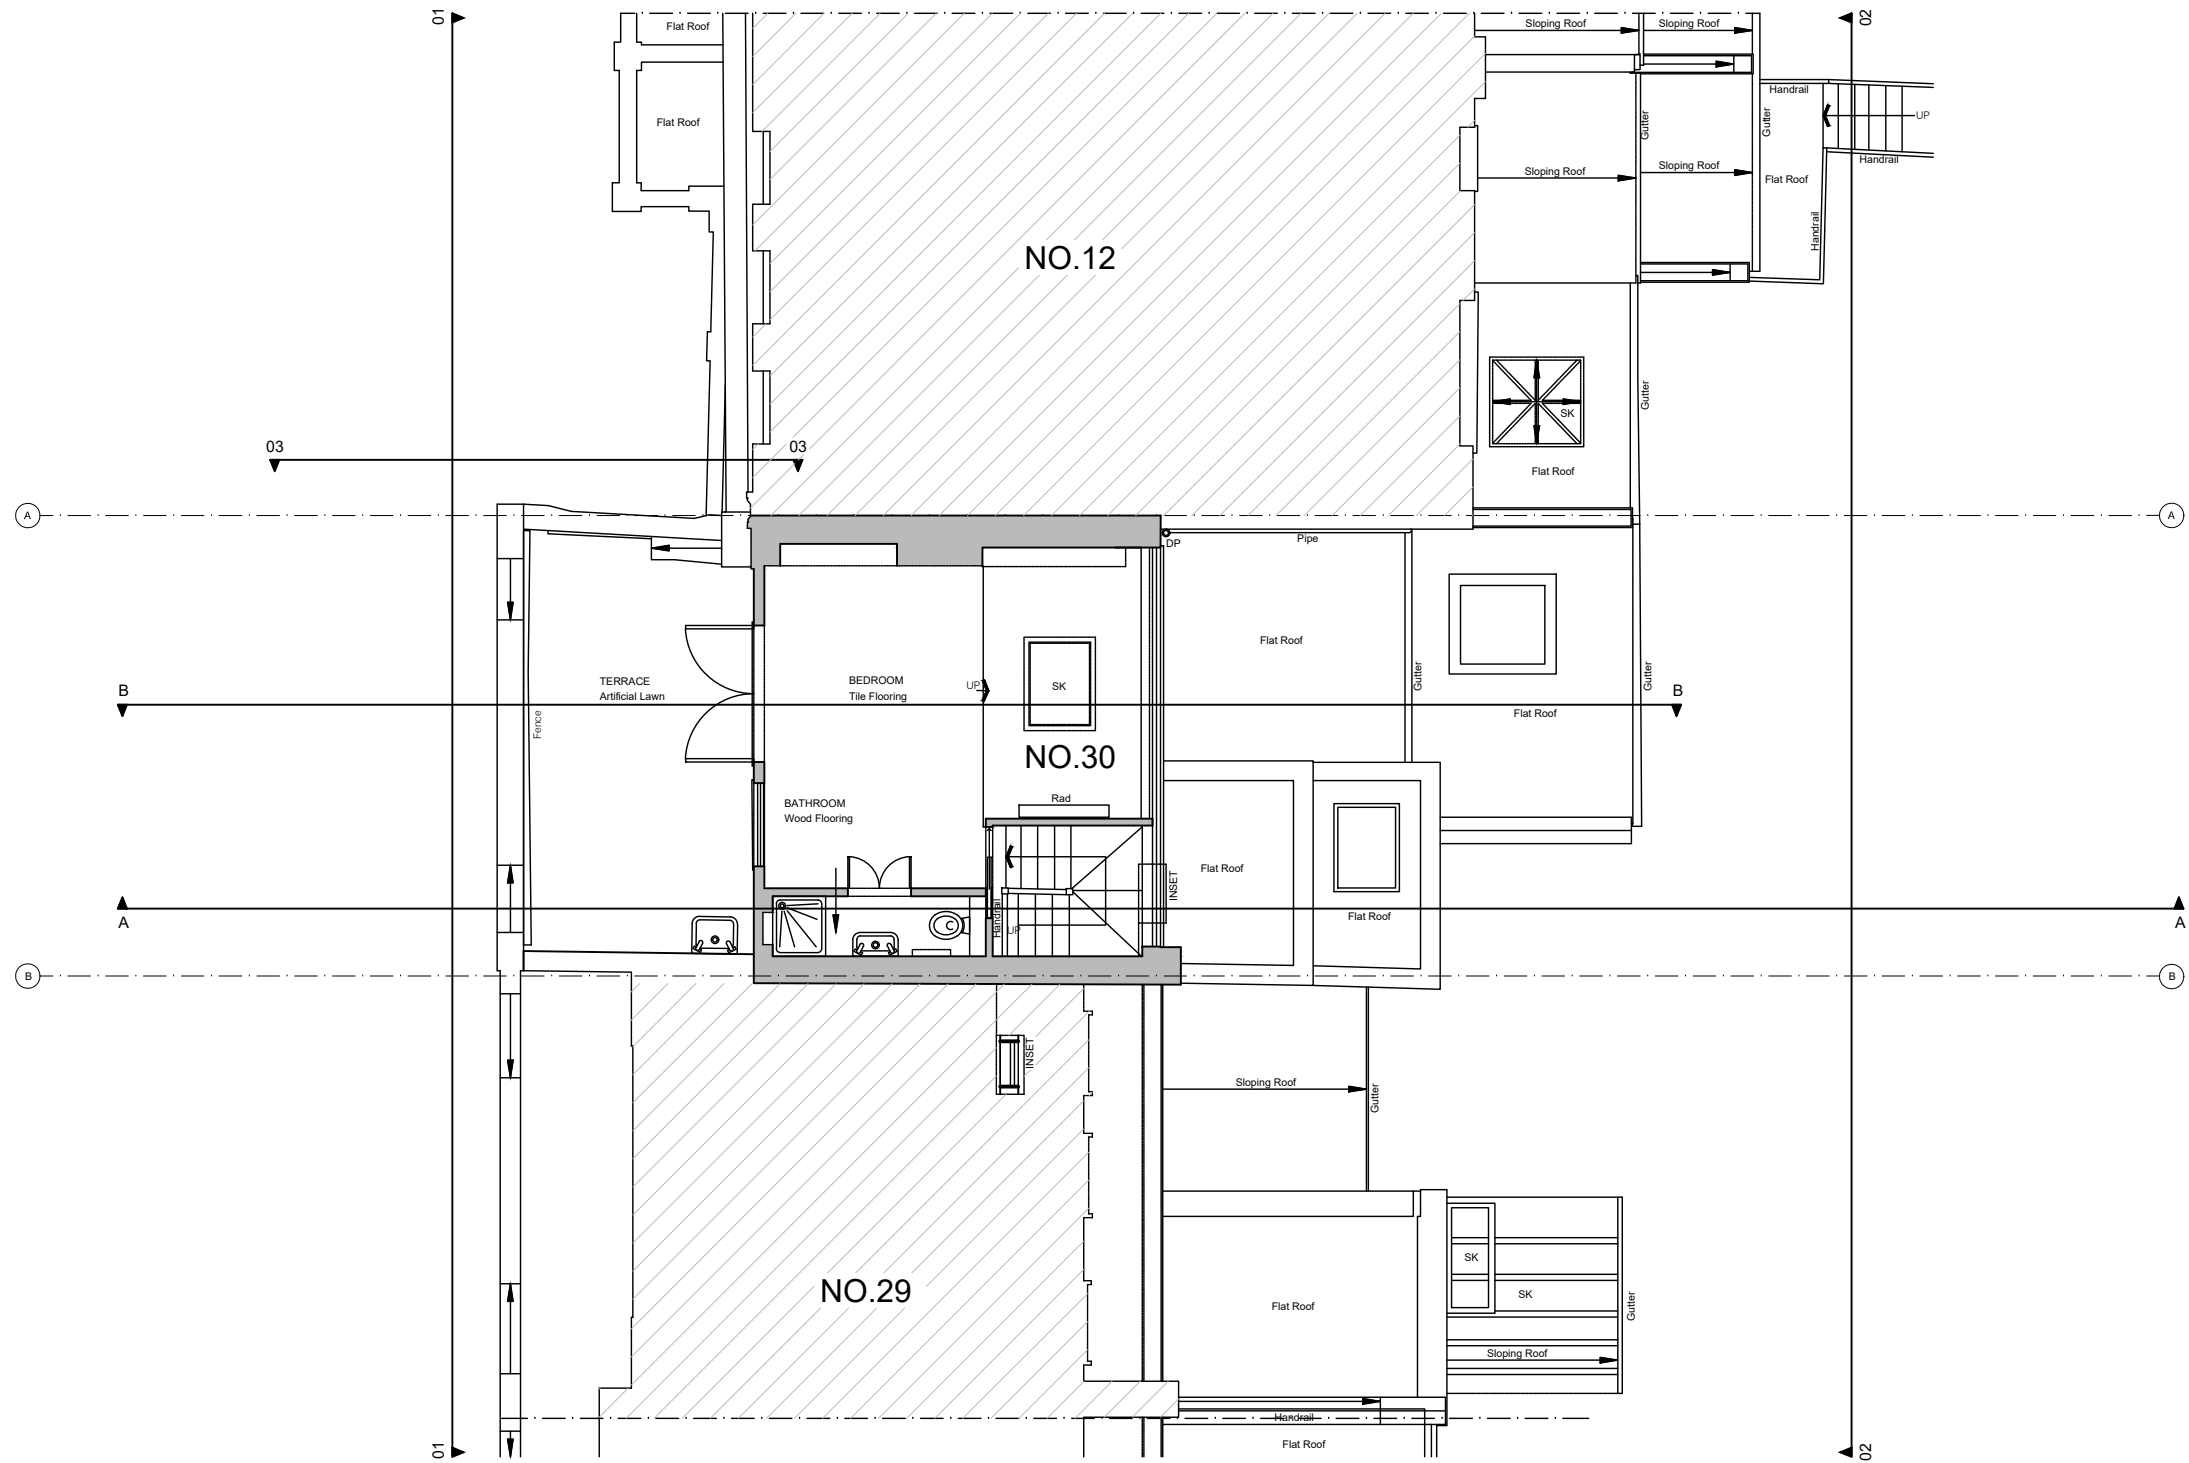


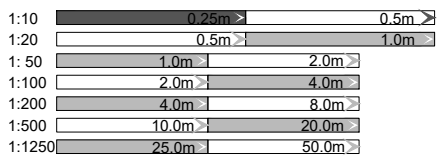

SCALE BAR CALCULATOR IN METERS

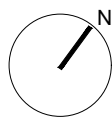

○ FC : XXXX = Floor to Ceiling height  
(D-G-01) Door number (W-1-07) Window number  
All dimensions to be checked on site before construction commences  
All dimensions may be subject to human error.  
Notes

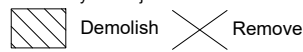

WELLSTUDIO

Worlds End Studios  
132-134 Lots Road  
London, SW10 0RJ  
T:020 3983 6100  
info@wellstudioarchitecture.co.uk  
www.wellstudioarchitecture.co.uk

CLIENT  
AFLUX\_DESIGNS\_LIMITED

TITLE  
EXISTING\_3F\_PLAN

DATE  
06.13.2023

JOB NO  
WS184

DRAWING NO  
007

CHECKED BY  
TM

REVISION NUMBER  
-

PROJECT  
30\_CHALCOT\_ROAD

SHEET SIZE  
A3

SCALE  
1:100

STATUS  
PLANNING

DRAWN BY  
SA

REVISION DATE  
-