


GLAZED WINDOW (FRAMELESS)

ELEVATION

PLAN

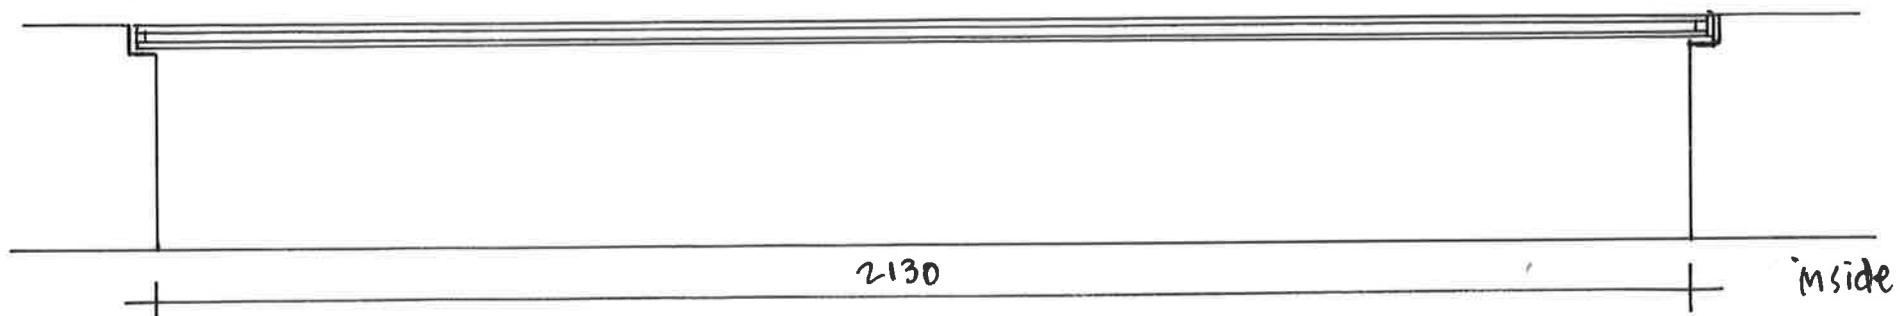


2130

outside

inside


WINDOW DETAILS 1:10 @ A3

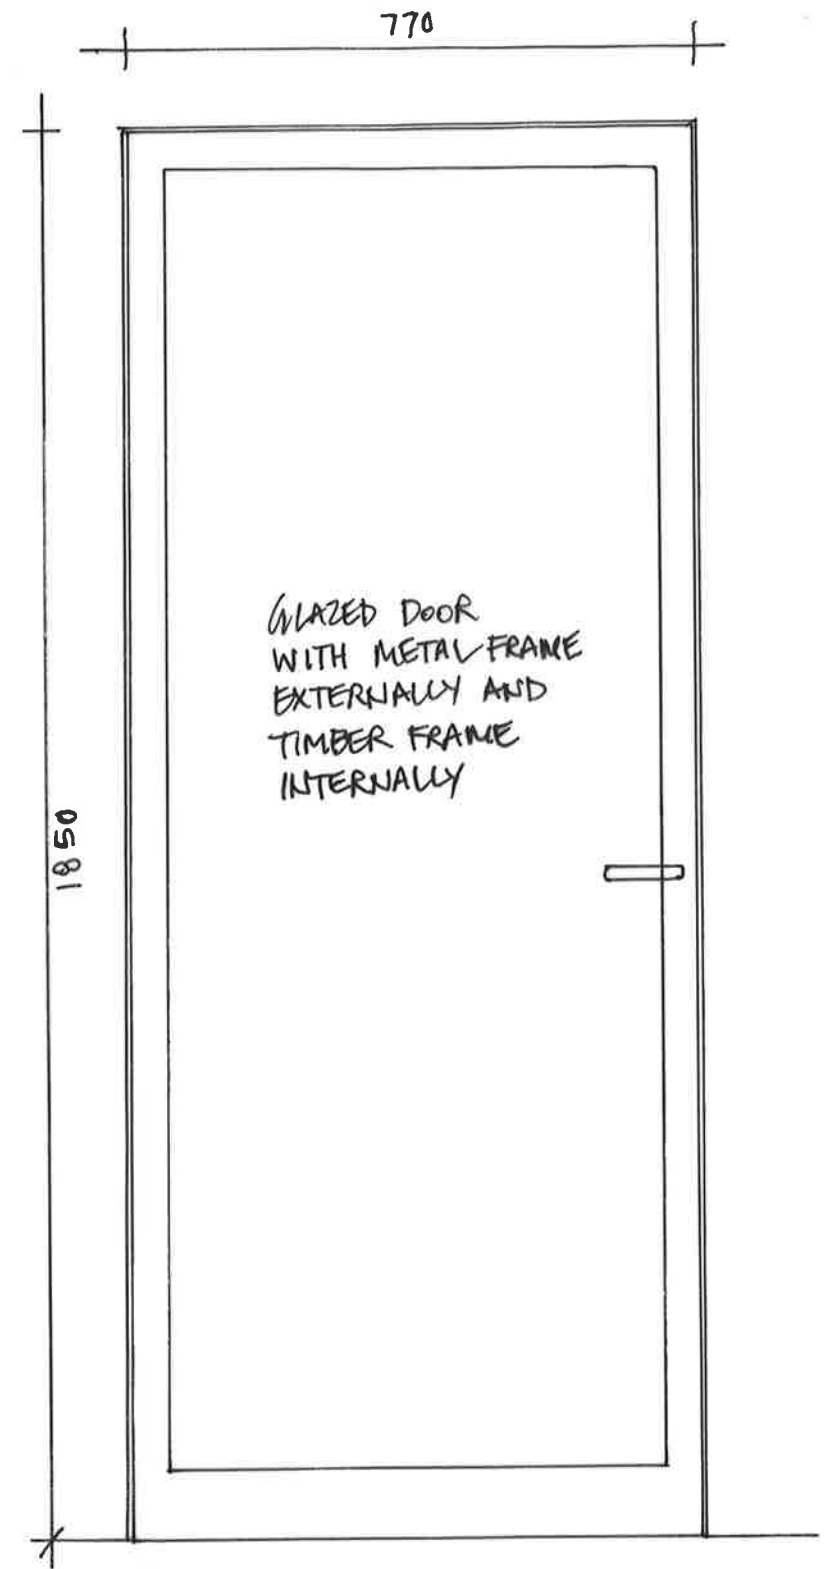

GLAZED DOOR  
WITH METAL FRAME  
EXTERNALLY AND  
TIMBER FRAME  
INTERNALLY

ELEVATION

PLAN

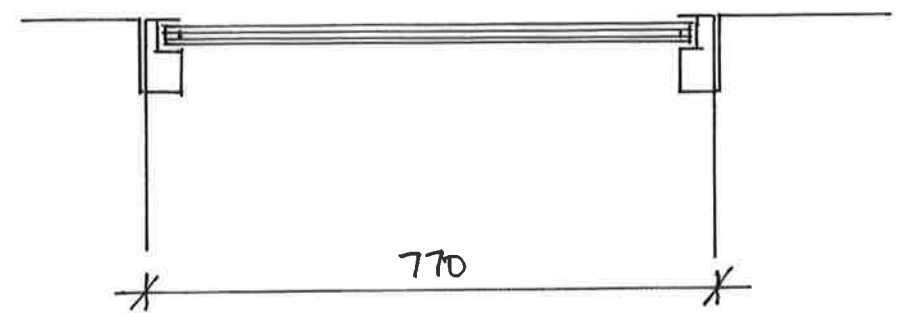

770

DOOR DETAILS 1:10 @ A3

DETAILS OF REAR WINDOW AND DOOR INSTALLED CIRCA 2006  
8 DUKE'S ROAD, LONDON WC1H 9AD 14.07.2024