





Elevation A-A  
1:50@A1




Elevation B-B  
1:50@A1

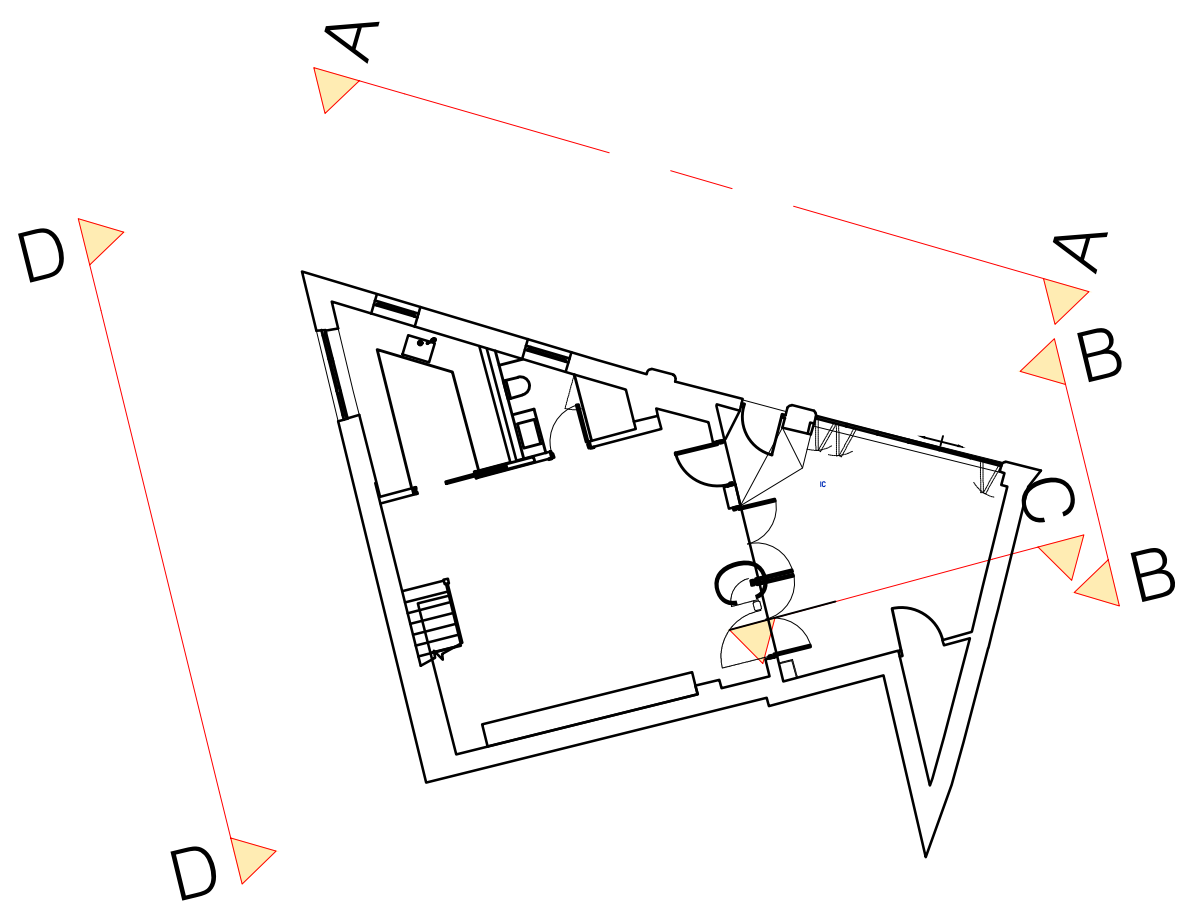

Key Plan  
nts

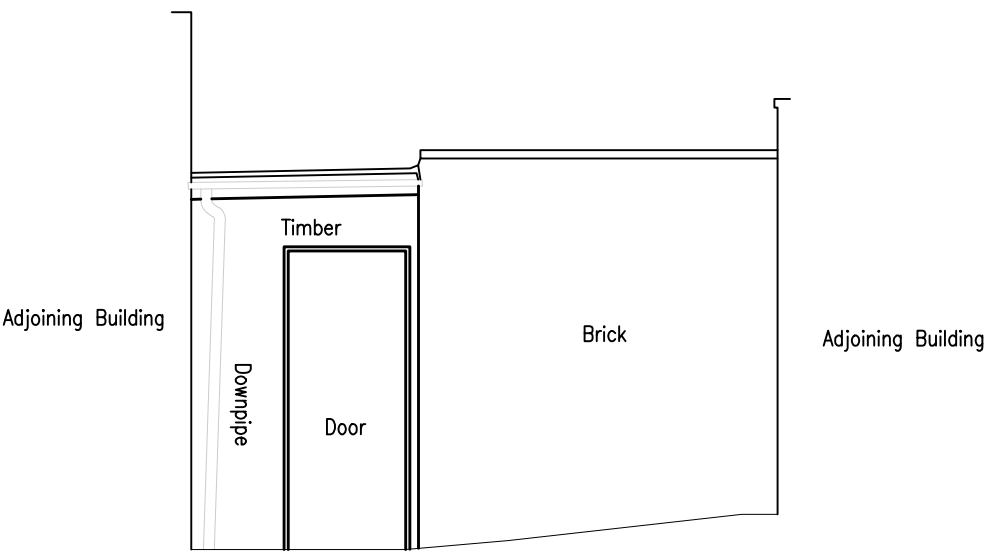


Elevation C-C  
1:50@A1

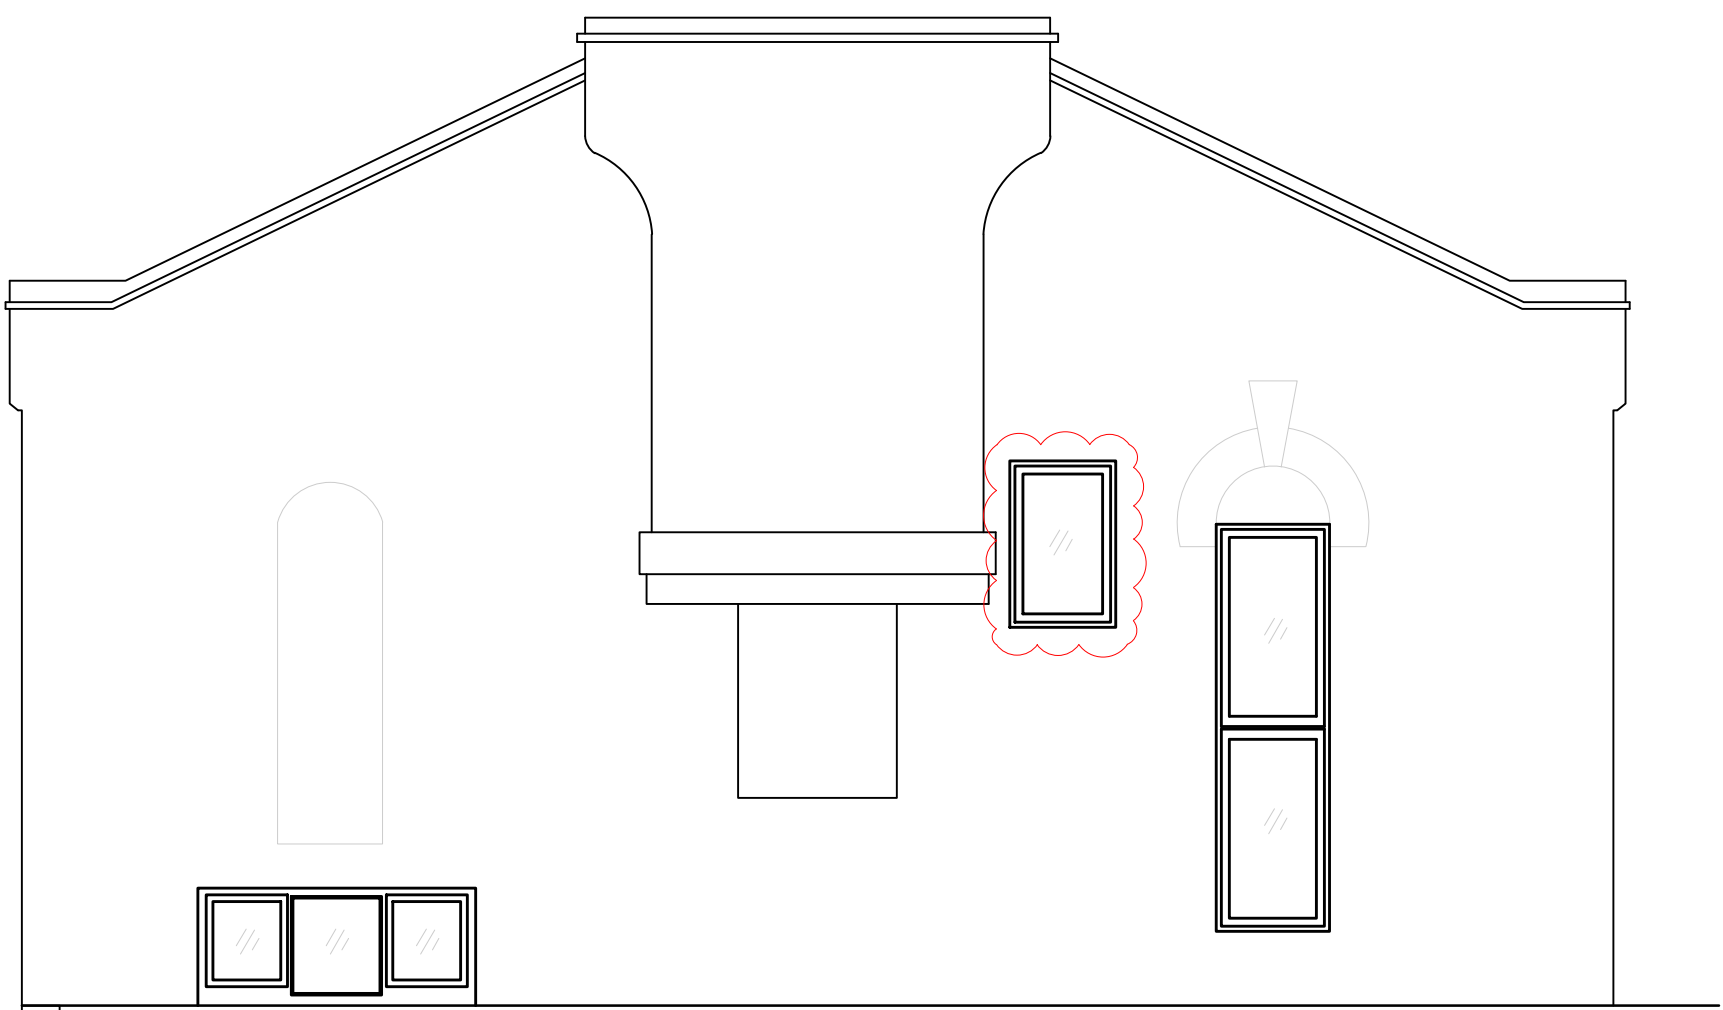

Elevation D-D  
1:50@A1



Existing Street View  
nts

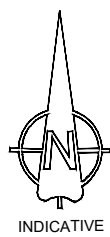

DISCLAIMER  
© This drawing and all the information hereon is copyright and remains the property of SKC Projects and any breach of this copyright may be prosecuted. Wherever figured dimensions are given they are to be accepted in preference to scaled sizes. The contractors are responsible for verifying all dimensions shown hereon before putting any affected work in hand.



REVISIONS

REV	DATE	DESCRIPTION
00	14.05.24	ISSUED FOR COMMENT
01	28.05.24	PLANNING ISSUE
02	02.08.24	EXISTING WINDOW ADDED TO ELEVATION D-D.

client  
SKC Projects  
project  
11A Lyndhurst Road  
title  
Existing Elevations

scale  
As Noted  
drawn by  
reb

date  
May '24  
drawing no  
037-200 rev 02